






ELEVATION TO CASTLE ROAD EXISTING

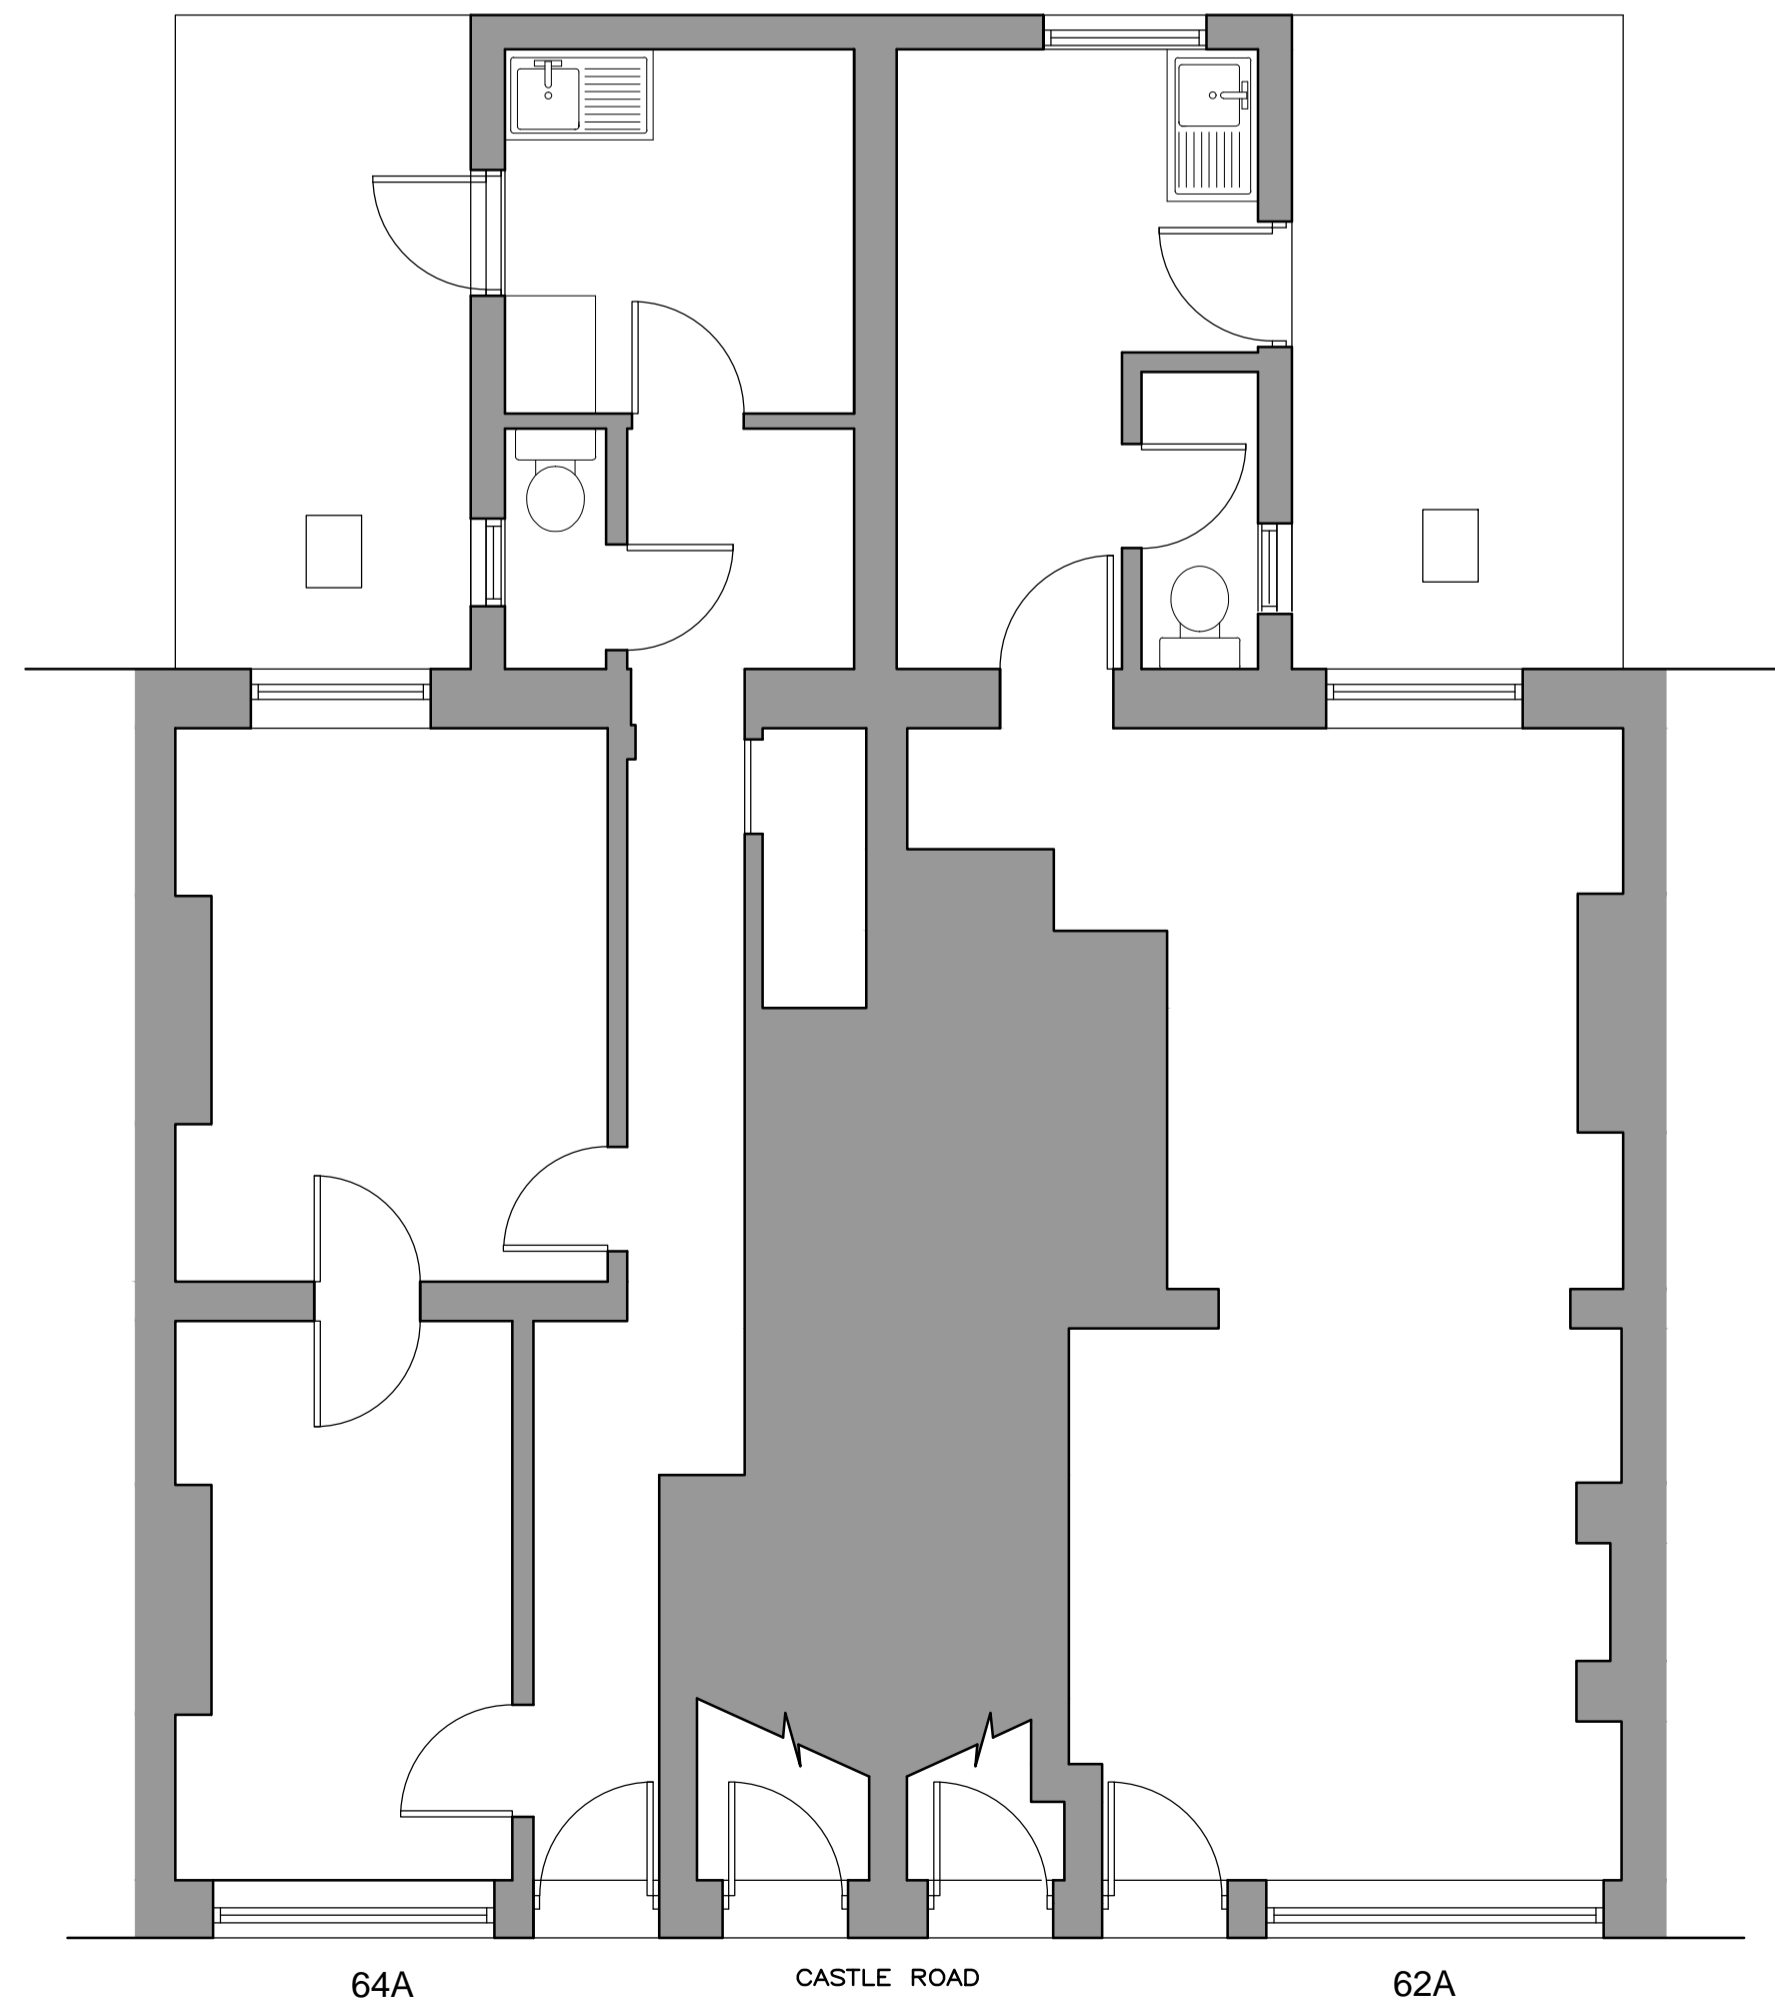

ELEVATION TO CASTLE ROAD PROPOSED

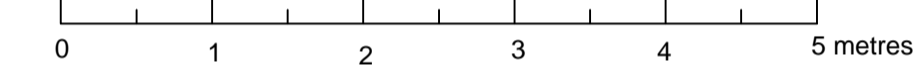

PLAN EXISTING

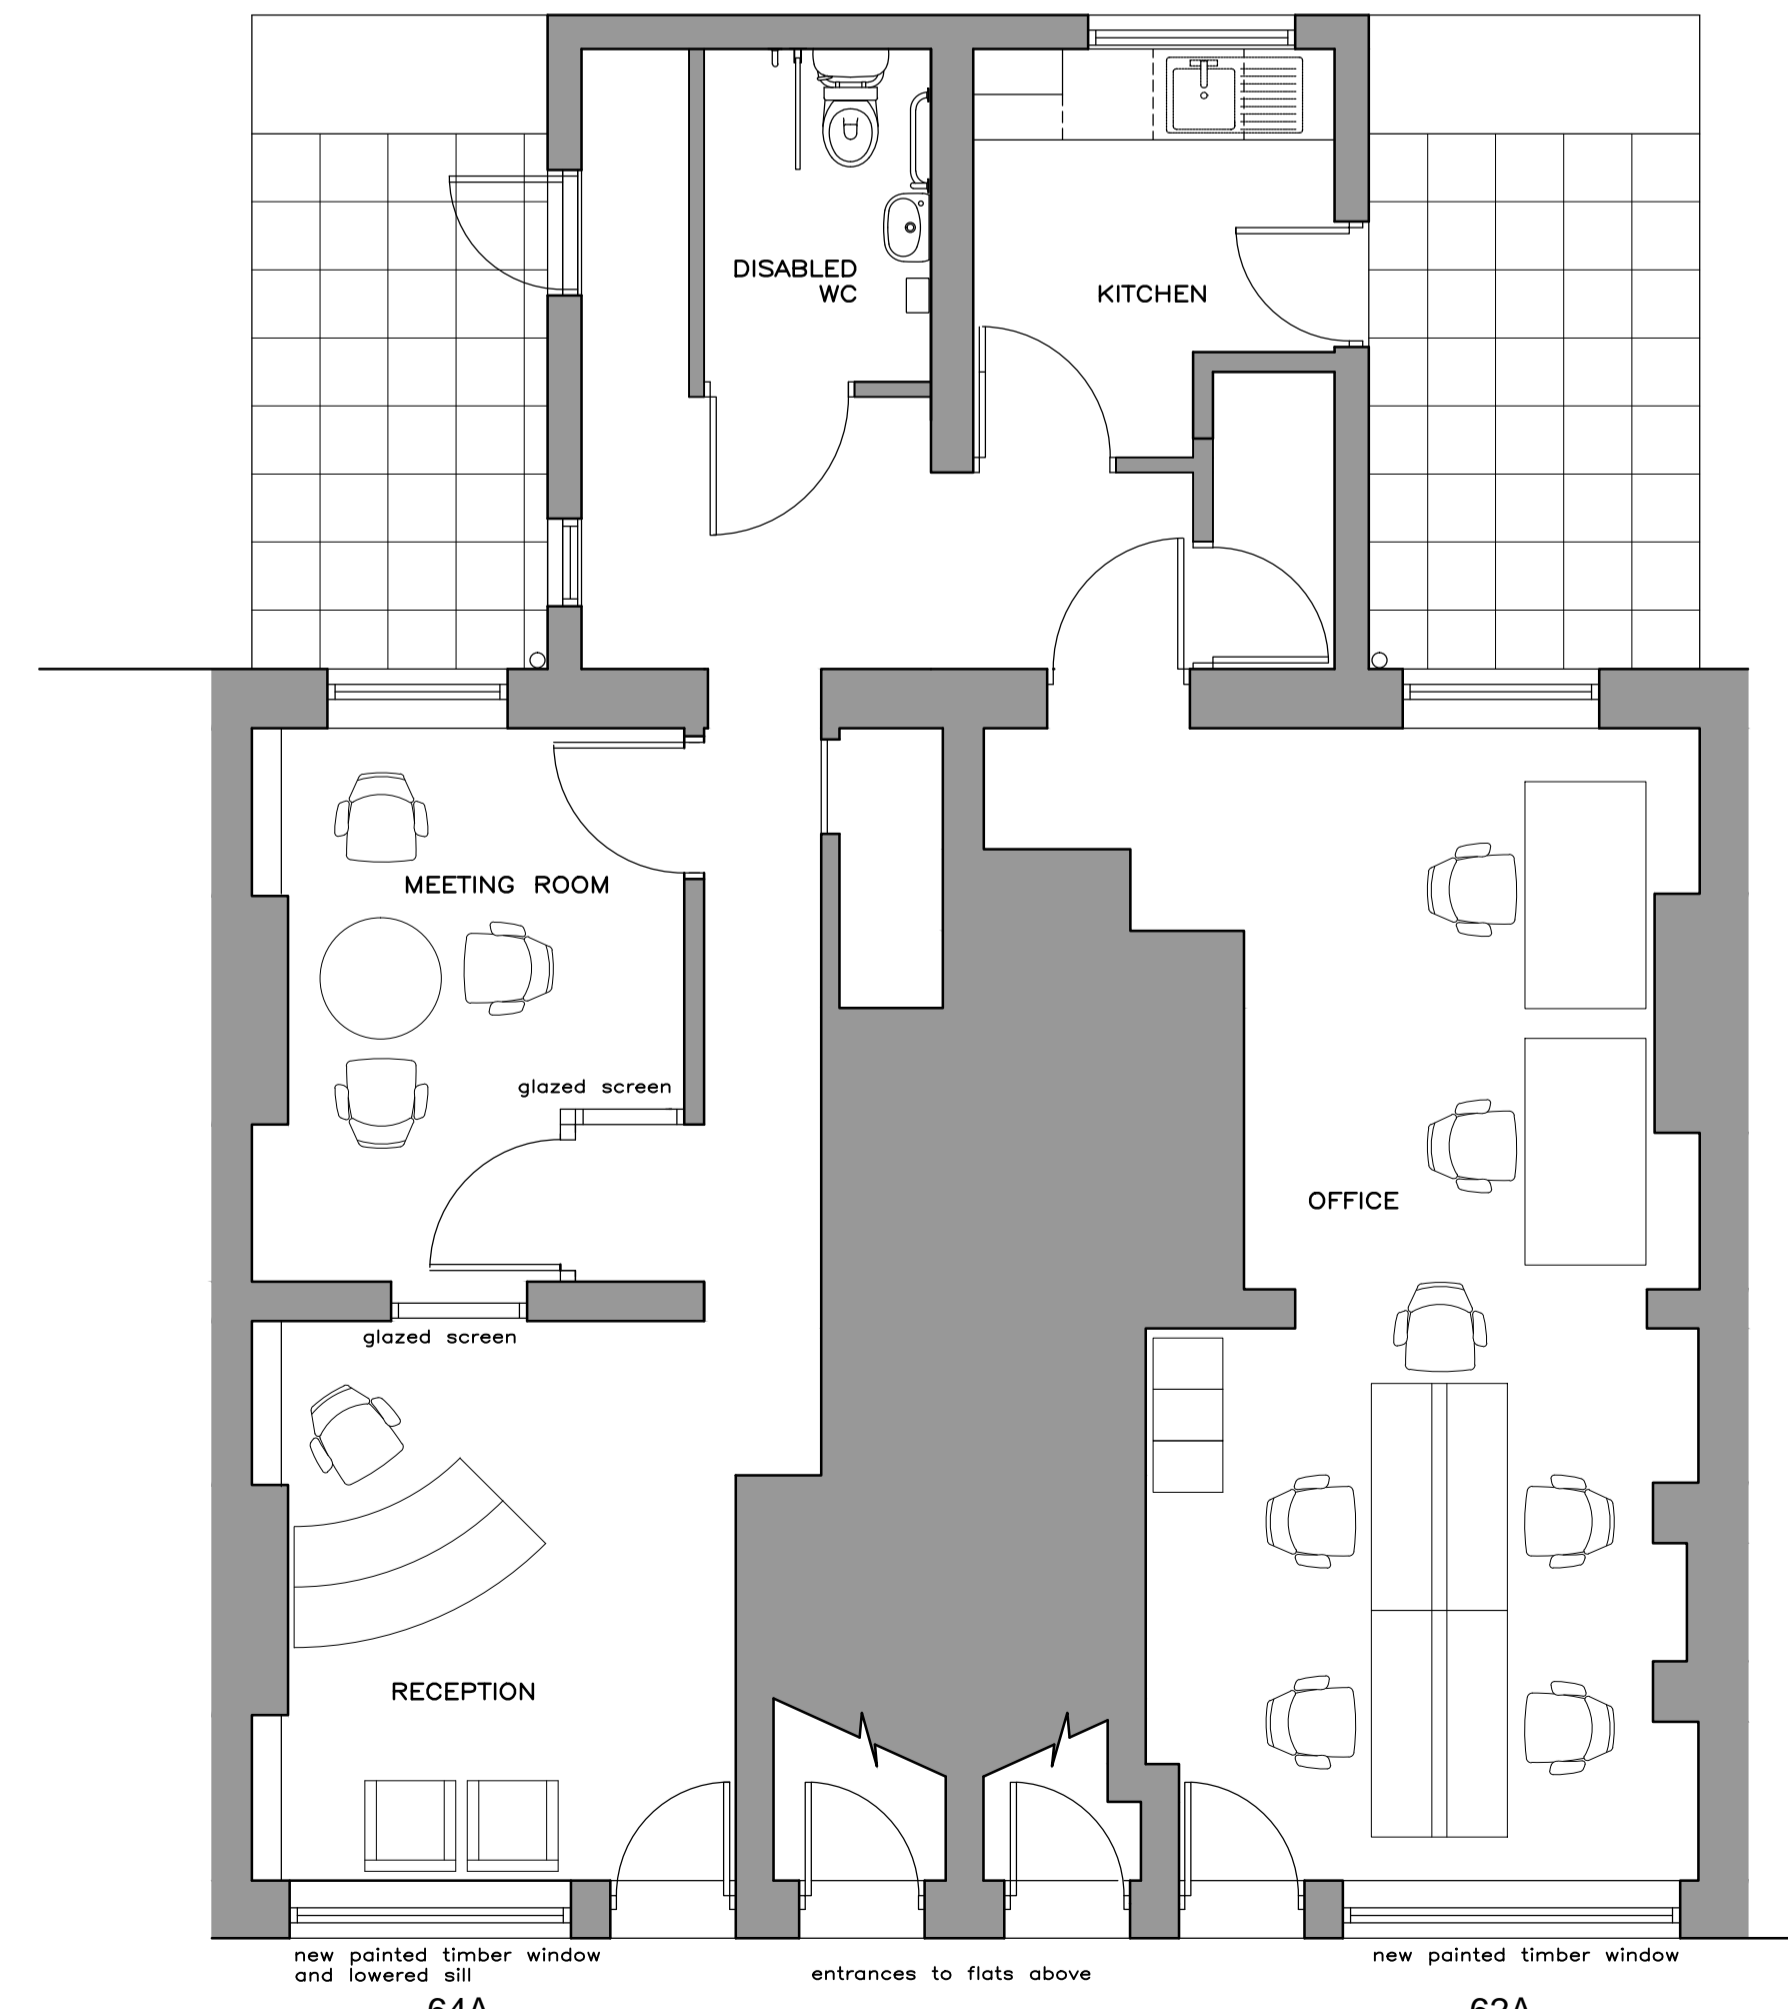

PLAN PROPOSED

- Notes :
- Dimensions are to be checked on site before fabrication and construction
  - Any discrepancies are to be immediately notified to the architects
  - Structural measurements are to be taken from the structural engineers drawings
  - Do not scale
  - Copyright reserved by GMA

REV	DESCRIPTION	DATE
-----	-------------	------

DRAWING ISSUE STATUS

PLANNING

**GMA ARCHITECTURE**  
Architects and Designers

UK House 82 Heath Road Twickenham TW1 4BA  
Telephone 020 8891 5959 Fax 020 8607 9933  
Email enquiries@gmaarchitecture.co.uk

Client  
LONDON BOROUGH OF CAMDEN

Project  
PROPOSED OFFICES FOR CWMO LTD  
62A + 64A CASTLE ROAD  
CAMDEN, LONDON NW1 8SN

Drawing  
PLANS AND ELEVATION AS EXISTING  
AND PROPOSED

Scale	1:50@A1		
Type	1	250/02	PA1