


NOTE:
NOT FOR CONSTRUCTION
PLANNING PURPOSES ONLY

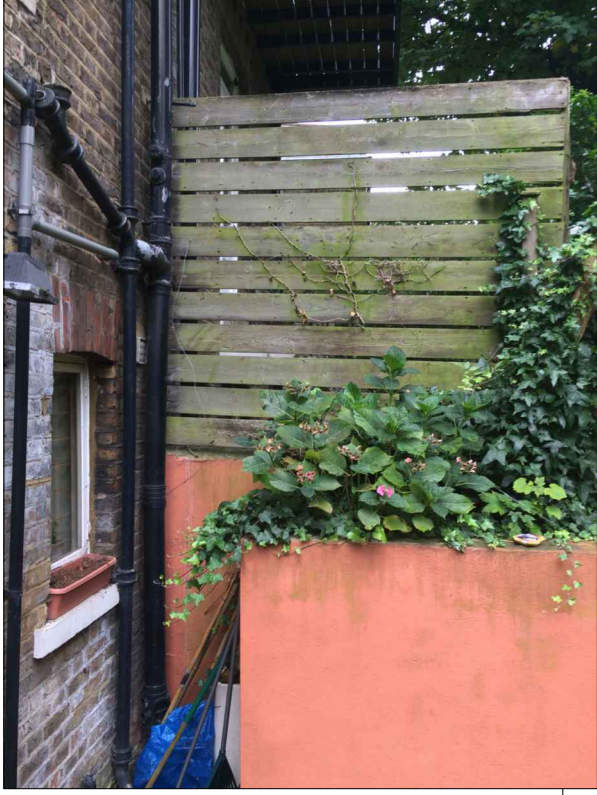

EXISTING MASONRY AND TIMBER GARDEN WALL ON A BOUNDARY WITH NO 27 KINGDON ROAD, APPROX HEIGHT 3.6M



EXISTING MASONRY AND TIMBER GARDEN WALL ON A BOUNDARY WITH NO 23 KINGDON ROAD, APPROX HEIGHT 3.6M




NOTE:
PROPOSED EXTENSION HEIGHT AT BOUNDARY LINE
NO HIGHER THAN EXISTING GARDEN WALL.
NEIGHBOURING PROPERTY NATURAL DAYLIGHT AND
OUTLOOK WILL NOT BE AFFECTED

EXISTING MASONRY AND TIMBER
GARDEN WALL ON A BOUNDARY
WITH NO 27 KINGDON ROAD.
APPROX HEIGHT 3.6M

- MATERIALS
- 01 - EXISTING LONDON STOCK BRICKS
 - 02 - EXISTING TIMBER WINDOWS / DOOR
 - 03 - RENDERED MASONRY WALL
 - 04 - PROPOSED LONDON STOCK BRICKS TO MATCH EXISTING
 - 05 - PROPOSED POWDER COATED ALUMINIUM WINDOWS
 - 06 - PROPOSED GREEN ROOF SYSTEM



PROPOSED SECTION ELEVATION A-A'

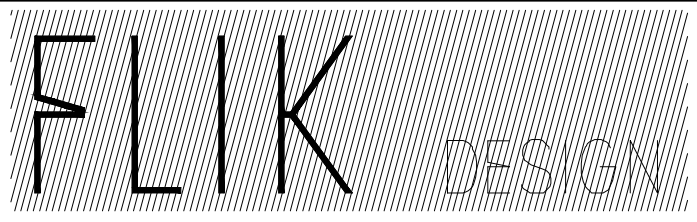

PROJECT ADDRESS: GARDEN FLAT, 25 KINGDON ROAD, NW6	PROPOSED SECTION ELEVATION A-A'		REVISION: -	
	DRAWING NO: 15_106(PLA)301	DWG FILE: 15_106(PLA)100-300		
	CLIENT NAME:	PROJECT STAGE: PLANNING		DRAWN: PZ
	VERSION: -	SCALE: 1:50	SIZE: A3	DATE: FEB 2016

THIS DRAWING AND DESIGN IS THE PROPERTY OF FLIK DESIGN LTD AND MUST NOT BE ISSUED, LOANED OR COPIED WITHOUT WRITTEN CONSENT