



NOTE:
NOT FOR CONSTRUCTION
PLANNING PURPOSES ONLY

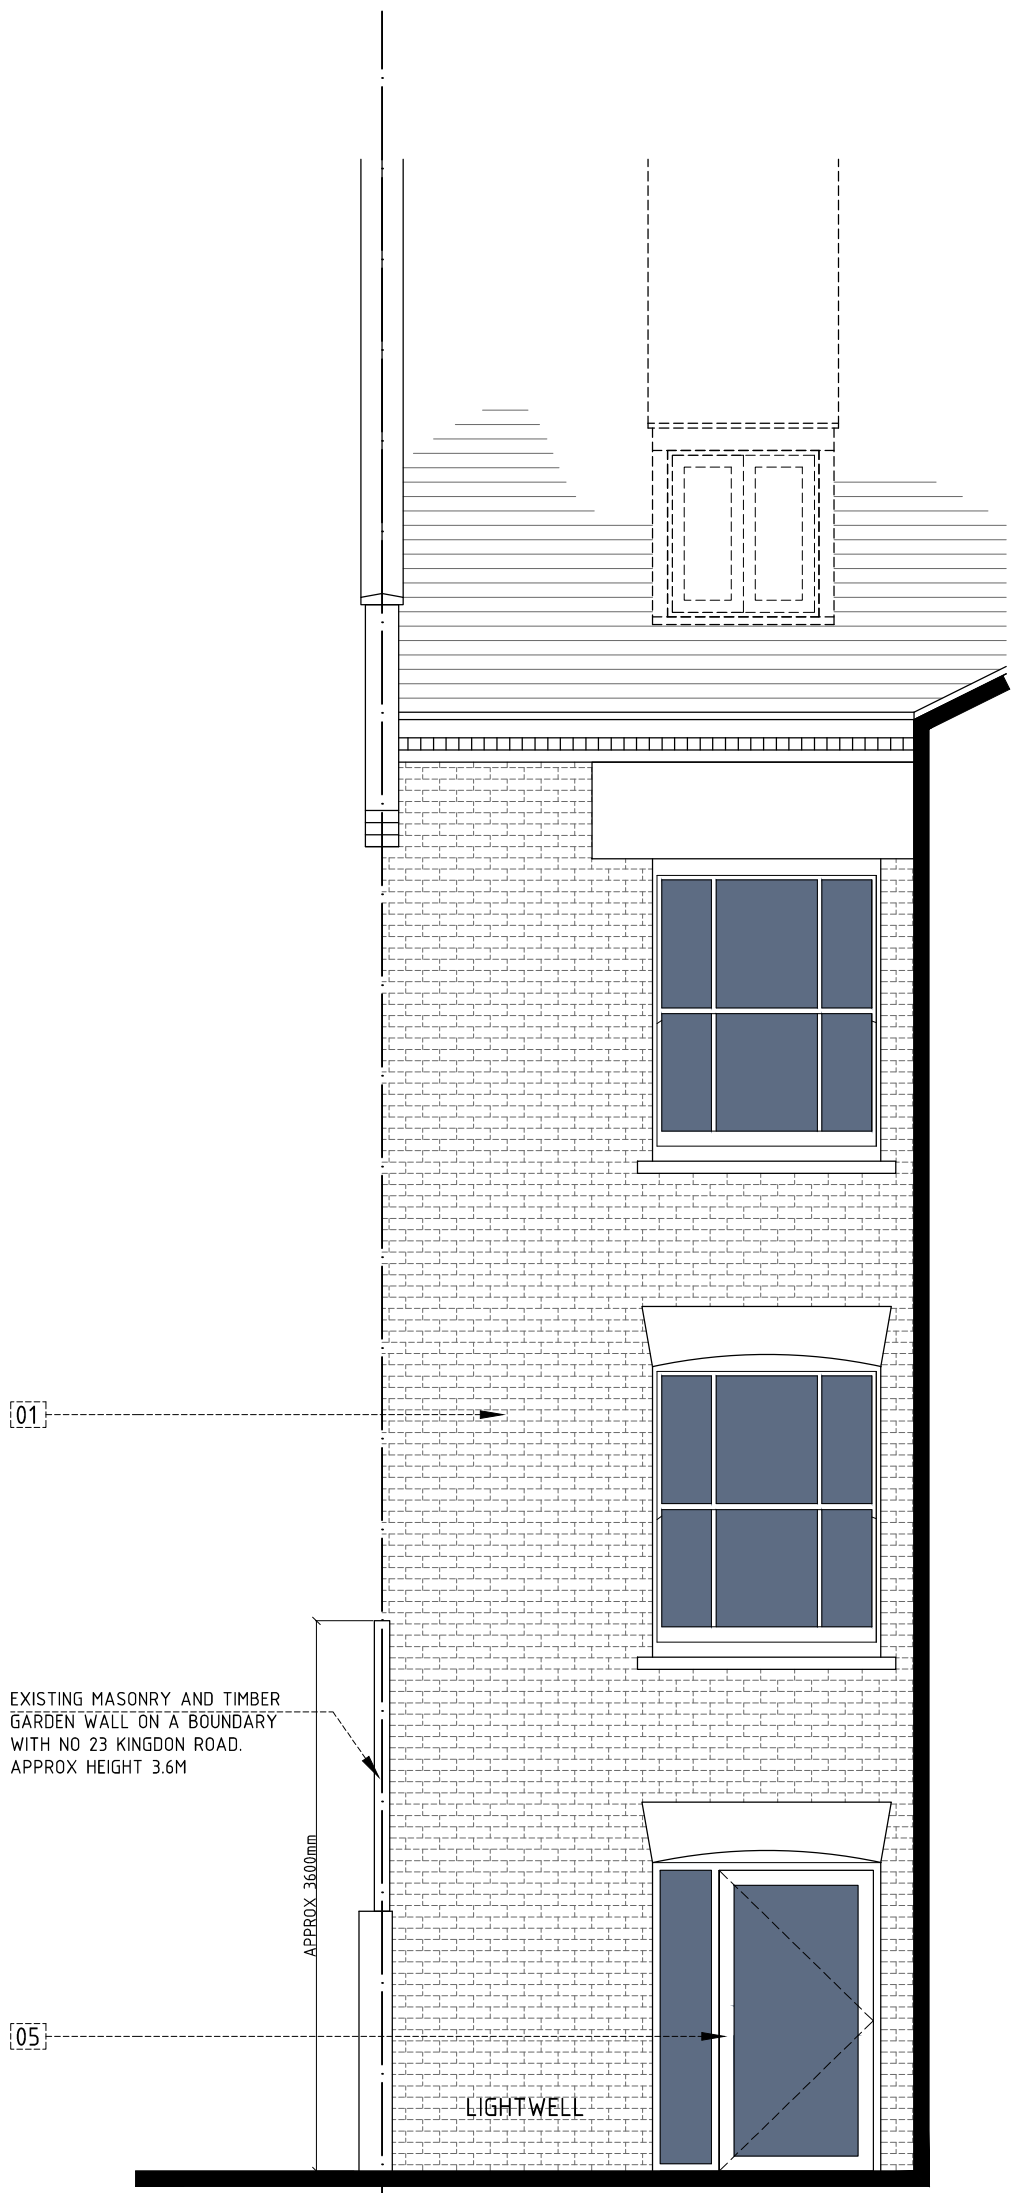


PROPOSED SECTION ELEVATION B-B'

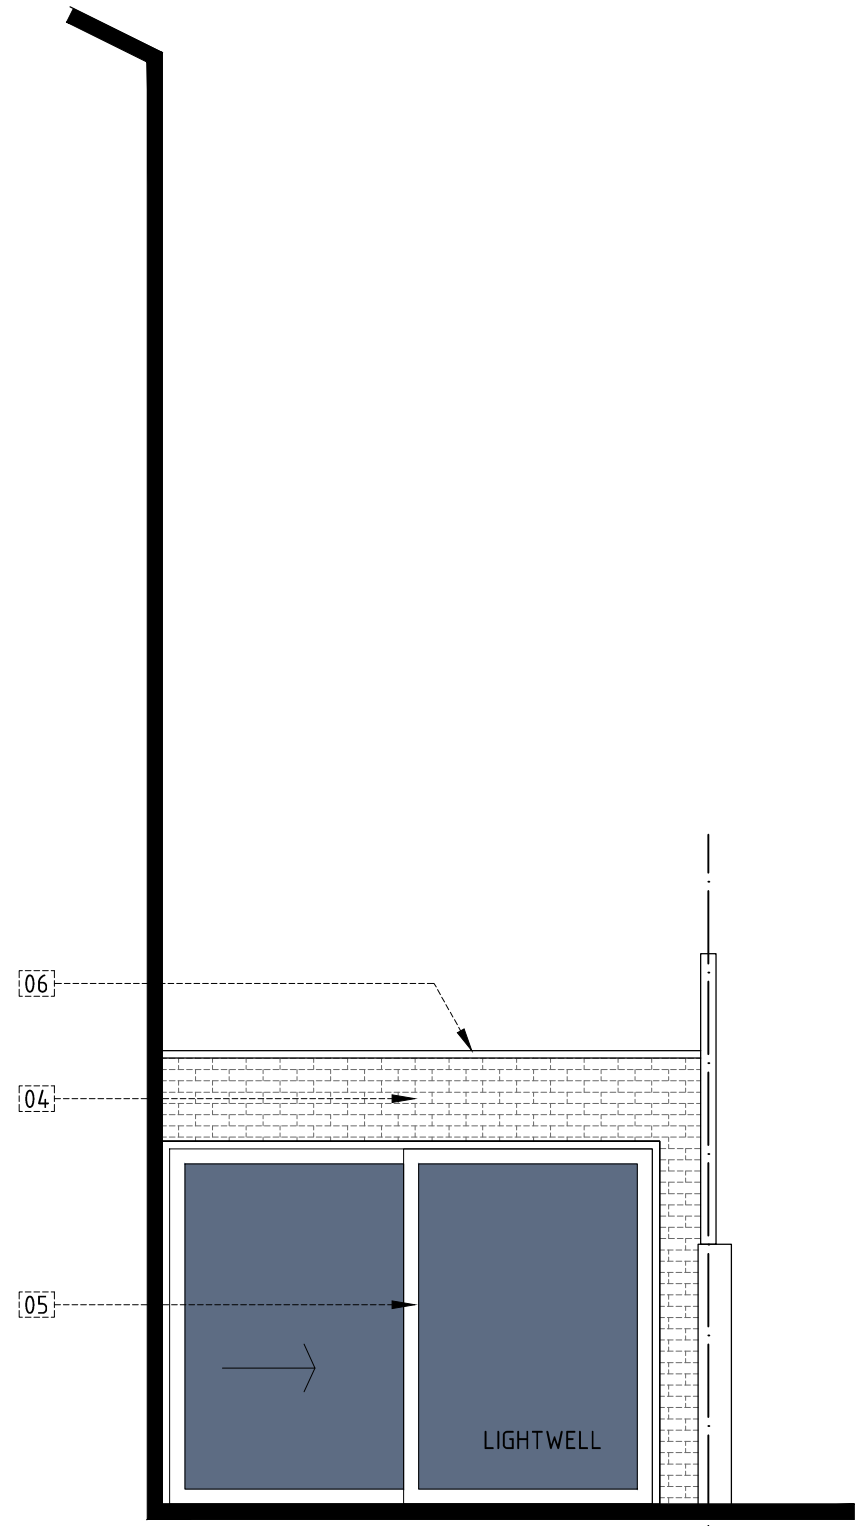

PROPOSED SECTION ELEVATION C-C'

MATERIALS

- 01 - EXISTING LONDON STOCK BRICKS
- 02 - EXISTING TIMBER WINDOWS / DOOR
- 03 - RENDERED MASONRY WALL
- 04 - PROPOSED LONDON STOCK BRICKS TO MATCH EXISTING
- 05 - PROPOSED POWDER COATED ALUMINIUM WINDOWS
- 06 - PROPOSED GREEN ROOF SYSTEM

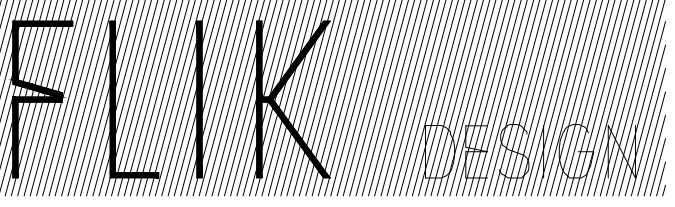

PROJECT ADDRESS: GARDEN FLAT, 25 KINGDON ROAD, NW6	PROPOSED SECTION ELEVATION B-B' AND C-C'		REVISION: -	
	DRAWING NO: 15_106(PLA)302	DWG FILE: 15_106(PLA)100-300		
	CLIENT NAME:	PROJECT STAGE: PLANNING		DRAWN: PZ
	VERSION: -	SCALE: 1:50	SIZE: A3	DATE: FEB 2016

THIS DRAWING AND DESIGN IS THE PROPERTY OF FLIK DESIGN LTD AND MUST NOT BE ISSUED, LOANED OR COPIED WITHOUT WRITTEN CONSENT