


Notes  
 -All dimensions to be checked on site.  
 -Do not scale from this drawing  
 -All dimensions are shown in mm unless otherwise stated  
 -Refer to drawing Issue sheet for purpose of Issue  
 -If in doubt ask  
 -This drawing is Copyright © Llewelyn Davies

<b>Unit Type 03</b>	
GIA 73.30 sq m	
Beds:	2
Persons:	3
Living/ Dining	
Kitchen area:	26.1
Bed 1 area:	13.1
Bed 2 area:	9.6

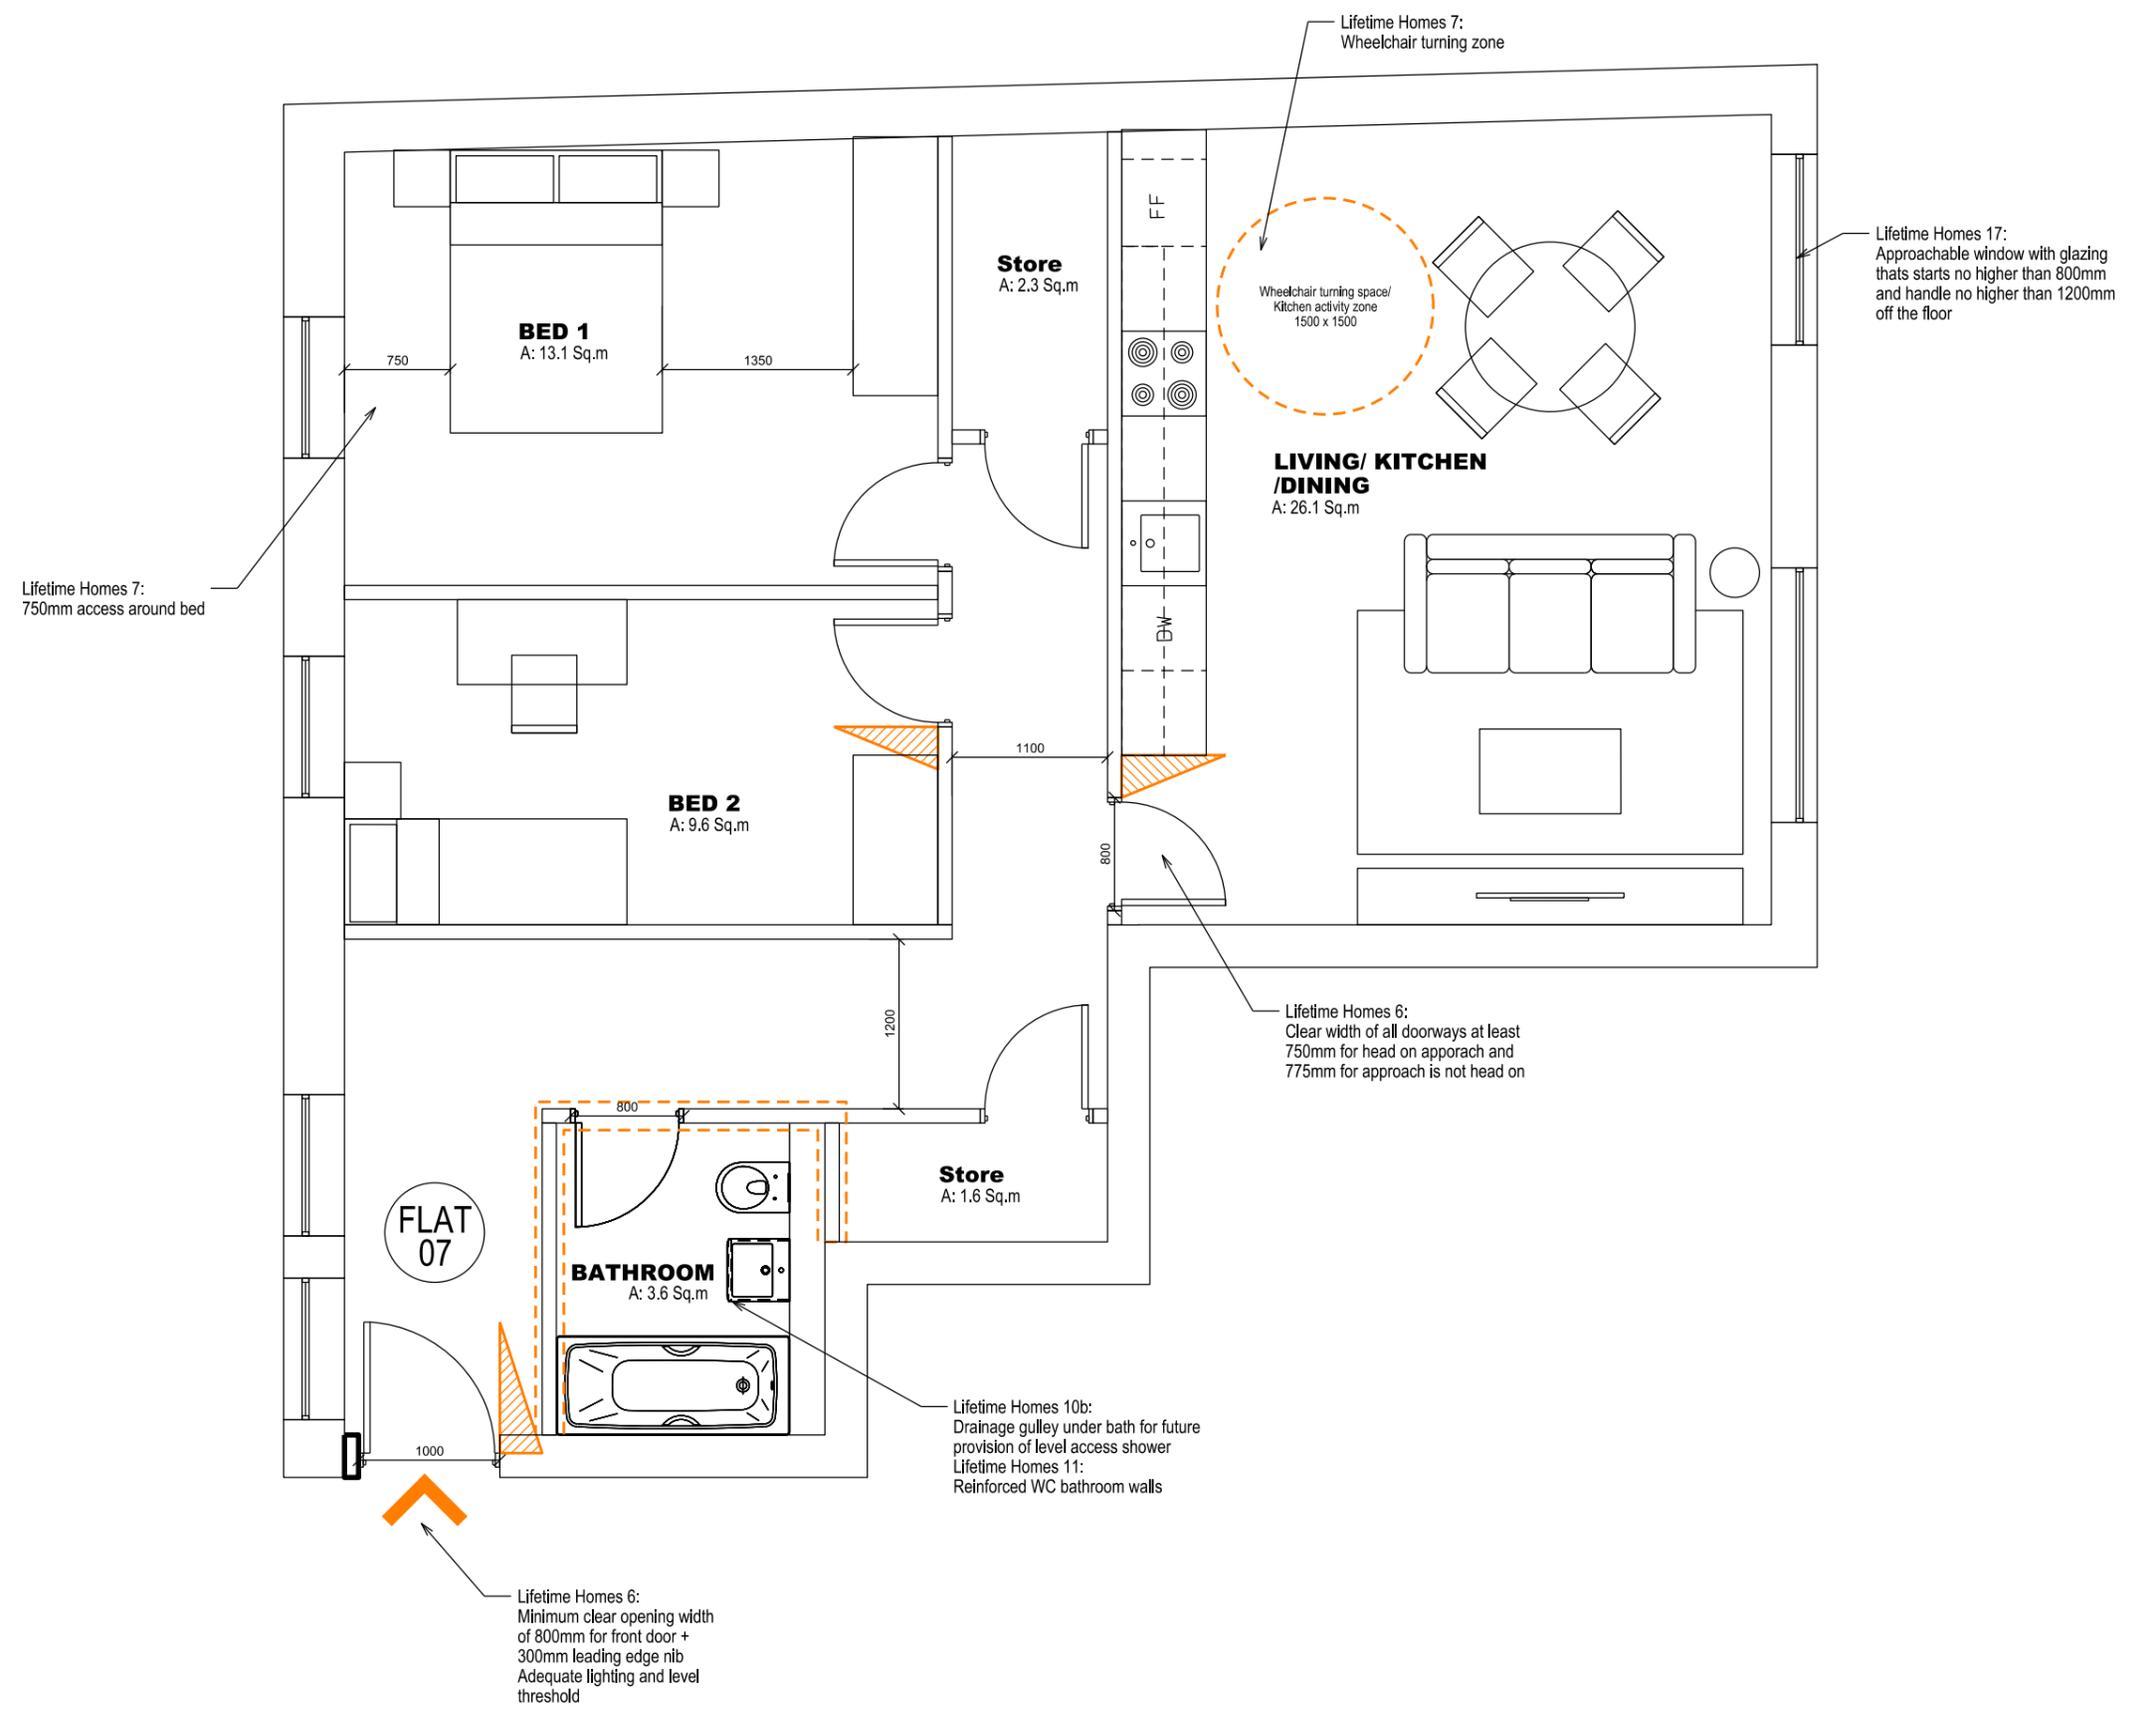

P2	PLANNING APP. AMMENDMENT	15-04-22	ZL
P1	PLANNING APPLICATION	15-01-19	ZL
No.	Description	Date	By
Revisions			

Structural Consultant	Services Consultant
<b>URS</b>	<b>ARUP</b>
Project Manager	Cost Consultant
	<b>Equals Consulting</b>

Project Title  
**Arthur Stanley House**

Client  
**University College of London Hospitals Charity (UCLHC)**

Drawing Title  
**Lifetime Homes**

**Unit Type 03**

Job number Drawing number Revision  
**LD13 002.00 LFT - 005 P2**

Scale @ A3  
**1:50**

Date