


Notes
 -All dimensions to be checked on site.
 -Do not scale from this drawing
 -All dimensions are shown in mm unless otherwise stated
 -Refer to drawing Issue sheet for purpose of Issue
 -If in doubt ask
 -This drawing is Copyright © Llewelyn Davies

Unit Type 05	
73.90 sq m	
Beds:	2
Persons:	4
Living/ Dining	28.5
Kitchen area:	14.8
Bed 1 area:	14.8
Bed 2 area:	12.3

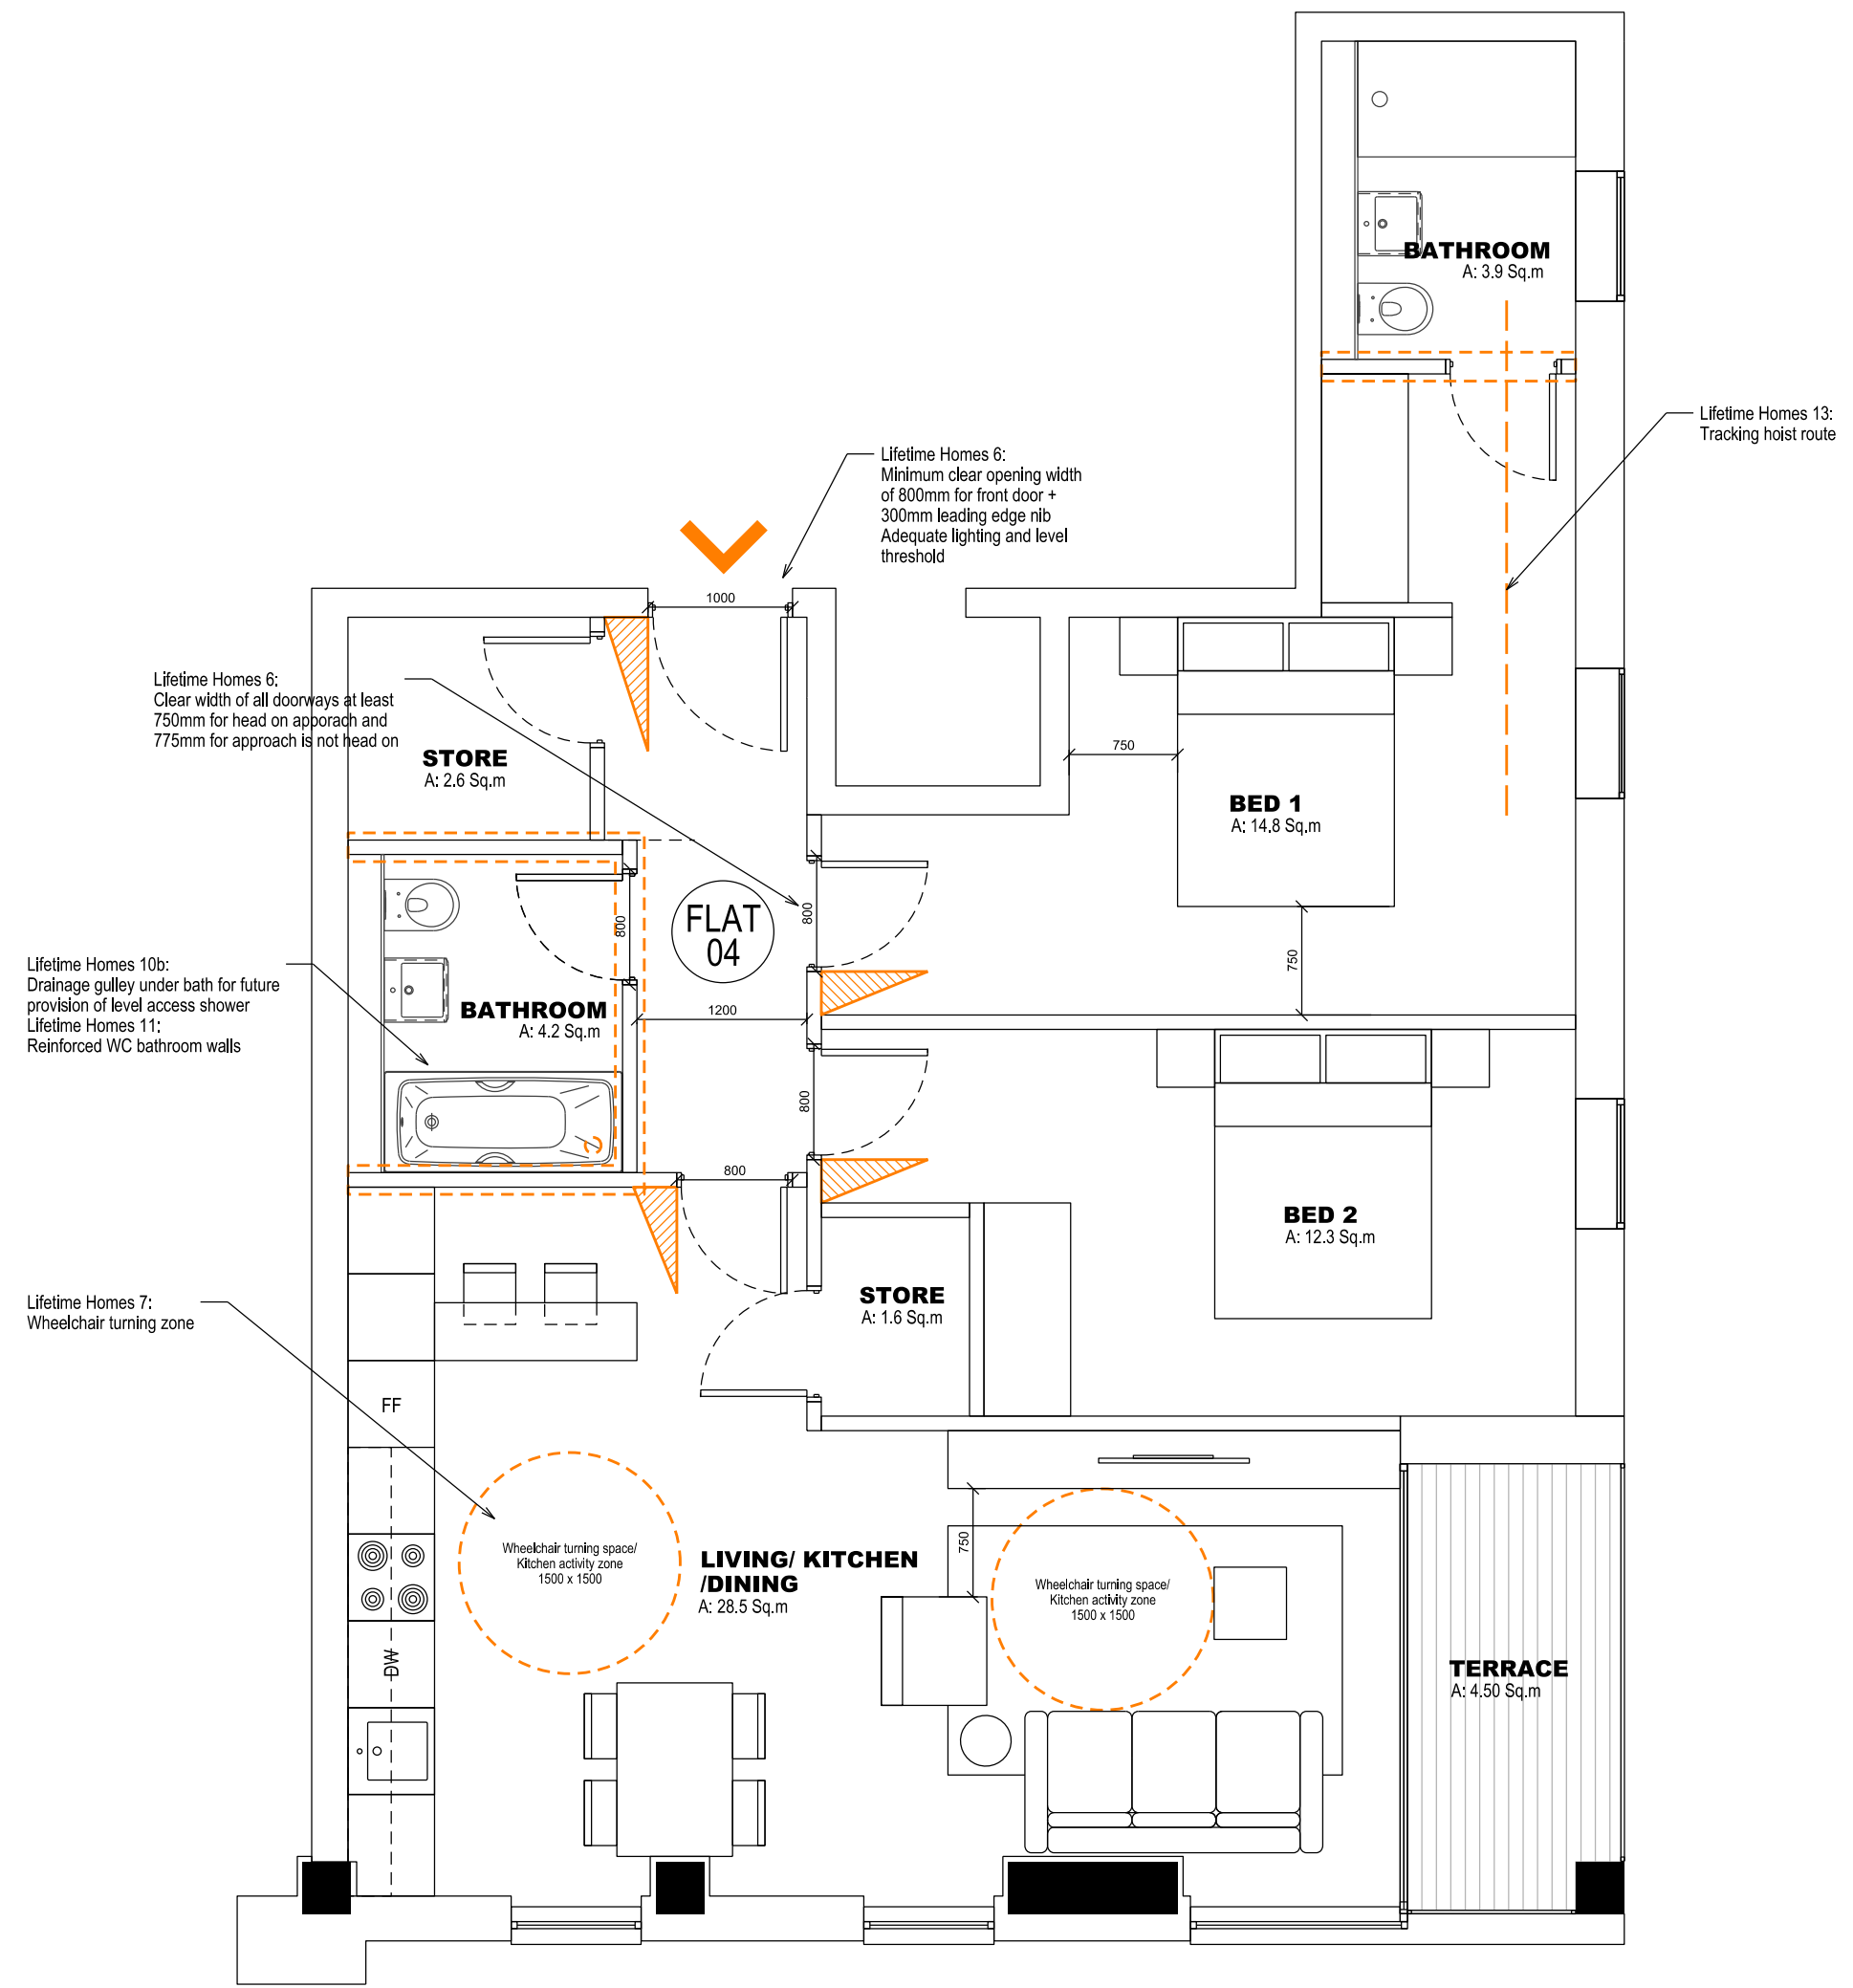

P2	PLANNING APP. AMMENDMENT	15-04-22	ZL
P1	PLANNING APPLICATION	15-01-19	ZL
No.	Description	Date	By
Revisions			

Structural Consultant	Services Consultant
URS	ARUP
Project Manager	Cost Consultant
	Equals Consulting

Project Title
Arthur Stanley House

Client
University College of London Hospitals Charity (UCLHC)

Drawing Title
Lifetime Homes

Unit Type 05

Job number Drawing number Revision
LD13 002.00 LFT - 007 P2

Scale @ A3
1:50
 Date

Architects
LLEWELYN DAVIES