


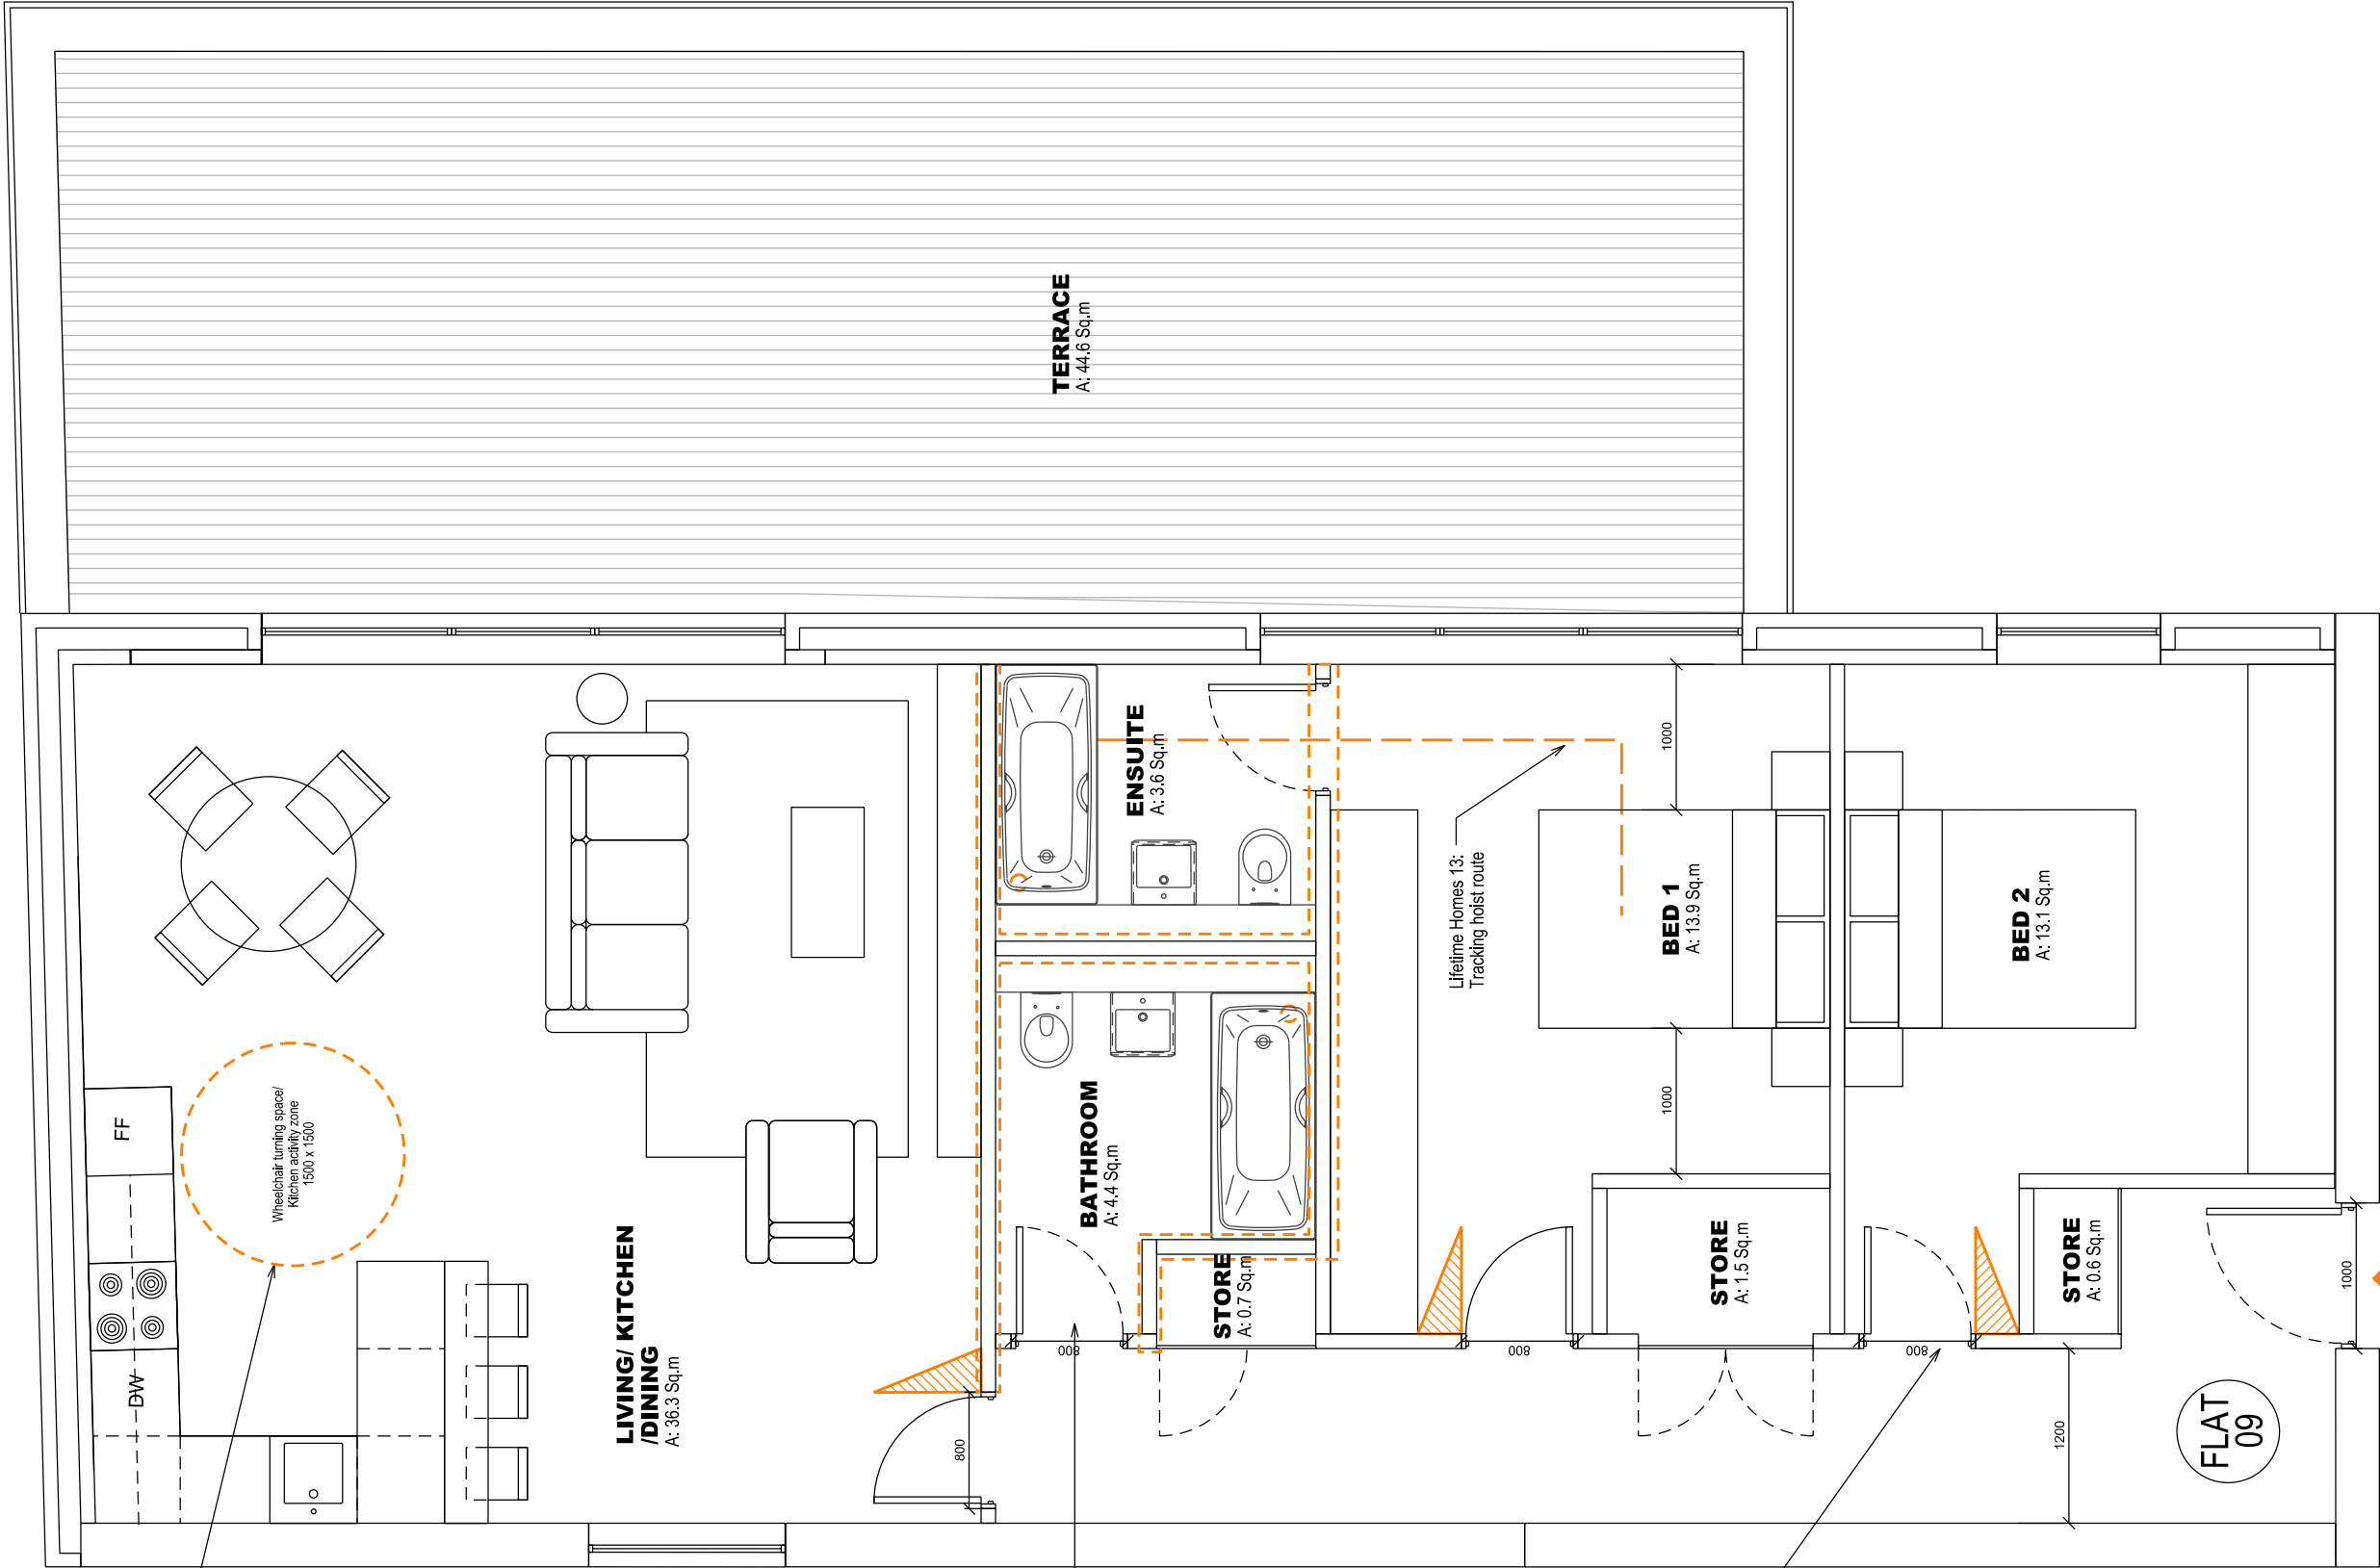

Lifetime Homes 7:
Wheelchair turning zone

Lifetime Homes 10b:
Drainage gully under bath for future
provision of level access shower
Lifetime Homes 11:
Reinforced WC bathroom walls

Lifetime Homes 6:
Clear width of all doorways at least
750mm for head on approach and
775mm for approach is not head on

Lifetime Homes 6:
Minimum clear opening width
of 800mm for front door +
300mm leading edge rib
Adequate lighting and level
threshold

Notes

- All dimensions to be checked on site.
- Do not scale from this drawing
- All dimensions are shown in mm unless otherwise stated
- Refer to drawing Issue sheet for purpose of Issue
- If in doubt ask
- This drawing is Copyright © Llewelyn Davies

Unit Type 08

91.25 sq m

Beds:

2

Persons:

4

Living/ Dining

Kitchen area:

33.5

Bed 1 area:

16.3

Bed 2 area:

12.4

P3	PLANNING APP. AMMENDMENT	15-04-22	ZL
P2	PLANNING APP. AMMENDMENT	15-03-27	ZL
P1	PLANNING APPLICATION	15-01-19	ZL
No.	Description	Date	By
Revisions			

Structural Consultant	Services Consultant
URS	ARUP
Project Manager	Cost Consultant
	Equals Consulting
Project Title	

Arthur Stanley House

Client

University College of London
Hospitals Charity (UCLHC)

Drawing Title

Lifetime Homes

Unit Type 08

Job number	Drawing number	Revision
LD13 002.00	LFT - 010	P3

Scale @ A3

1:50

Date

Architects

LLEWELYN DAVIES