

Notes
 -All dimensions to be checked on site.
 -Do not scale from this drawing
 -All dimensions are shown in mm unless otherwise stated
 -Refer to drawing Issue sheet for purpose of Issue
 -If in doubt ask
 -This drawing is Copyright © Llewelyn Davies

Unit Type 09	
116.40 sq m	
Beds:	2
Persons:	4
Dining/	
Kitchen area:	26.5
Living Area:	30.8
Bed 1 area:	16.3
Bed 2 area:	10.9

No.	Description	Date	By
P2	PLANNING APP. AMMENDMENT	15-04-22	ZL
P1	PLANNING APPLICATION	15-01-19	ZL

Structural Consultant	Services Consultant
URS	ARUP
Project Manager	Cost Consultant
	Equals Consulting

Project Title
Arthur Stanley House


Client
University College of London Hospitals Charity (UCLHC)

Drawing Title
Lifetime Homes

Unit Type 09 (page 2 of 2)
Duplex
 Job number Drawing number Revision
LD13 002.00 LFT - 012 P2

Scale @ A3
1:50
 Date

Architects
LLEWELYN DAVIES

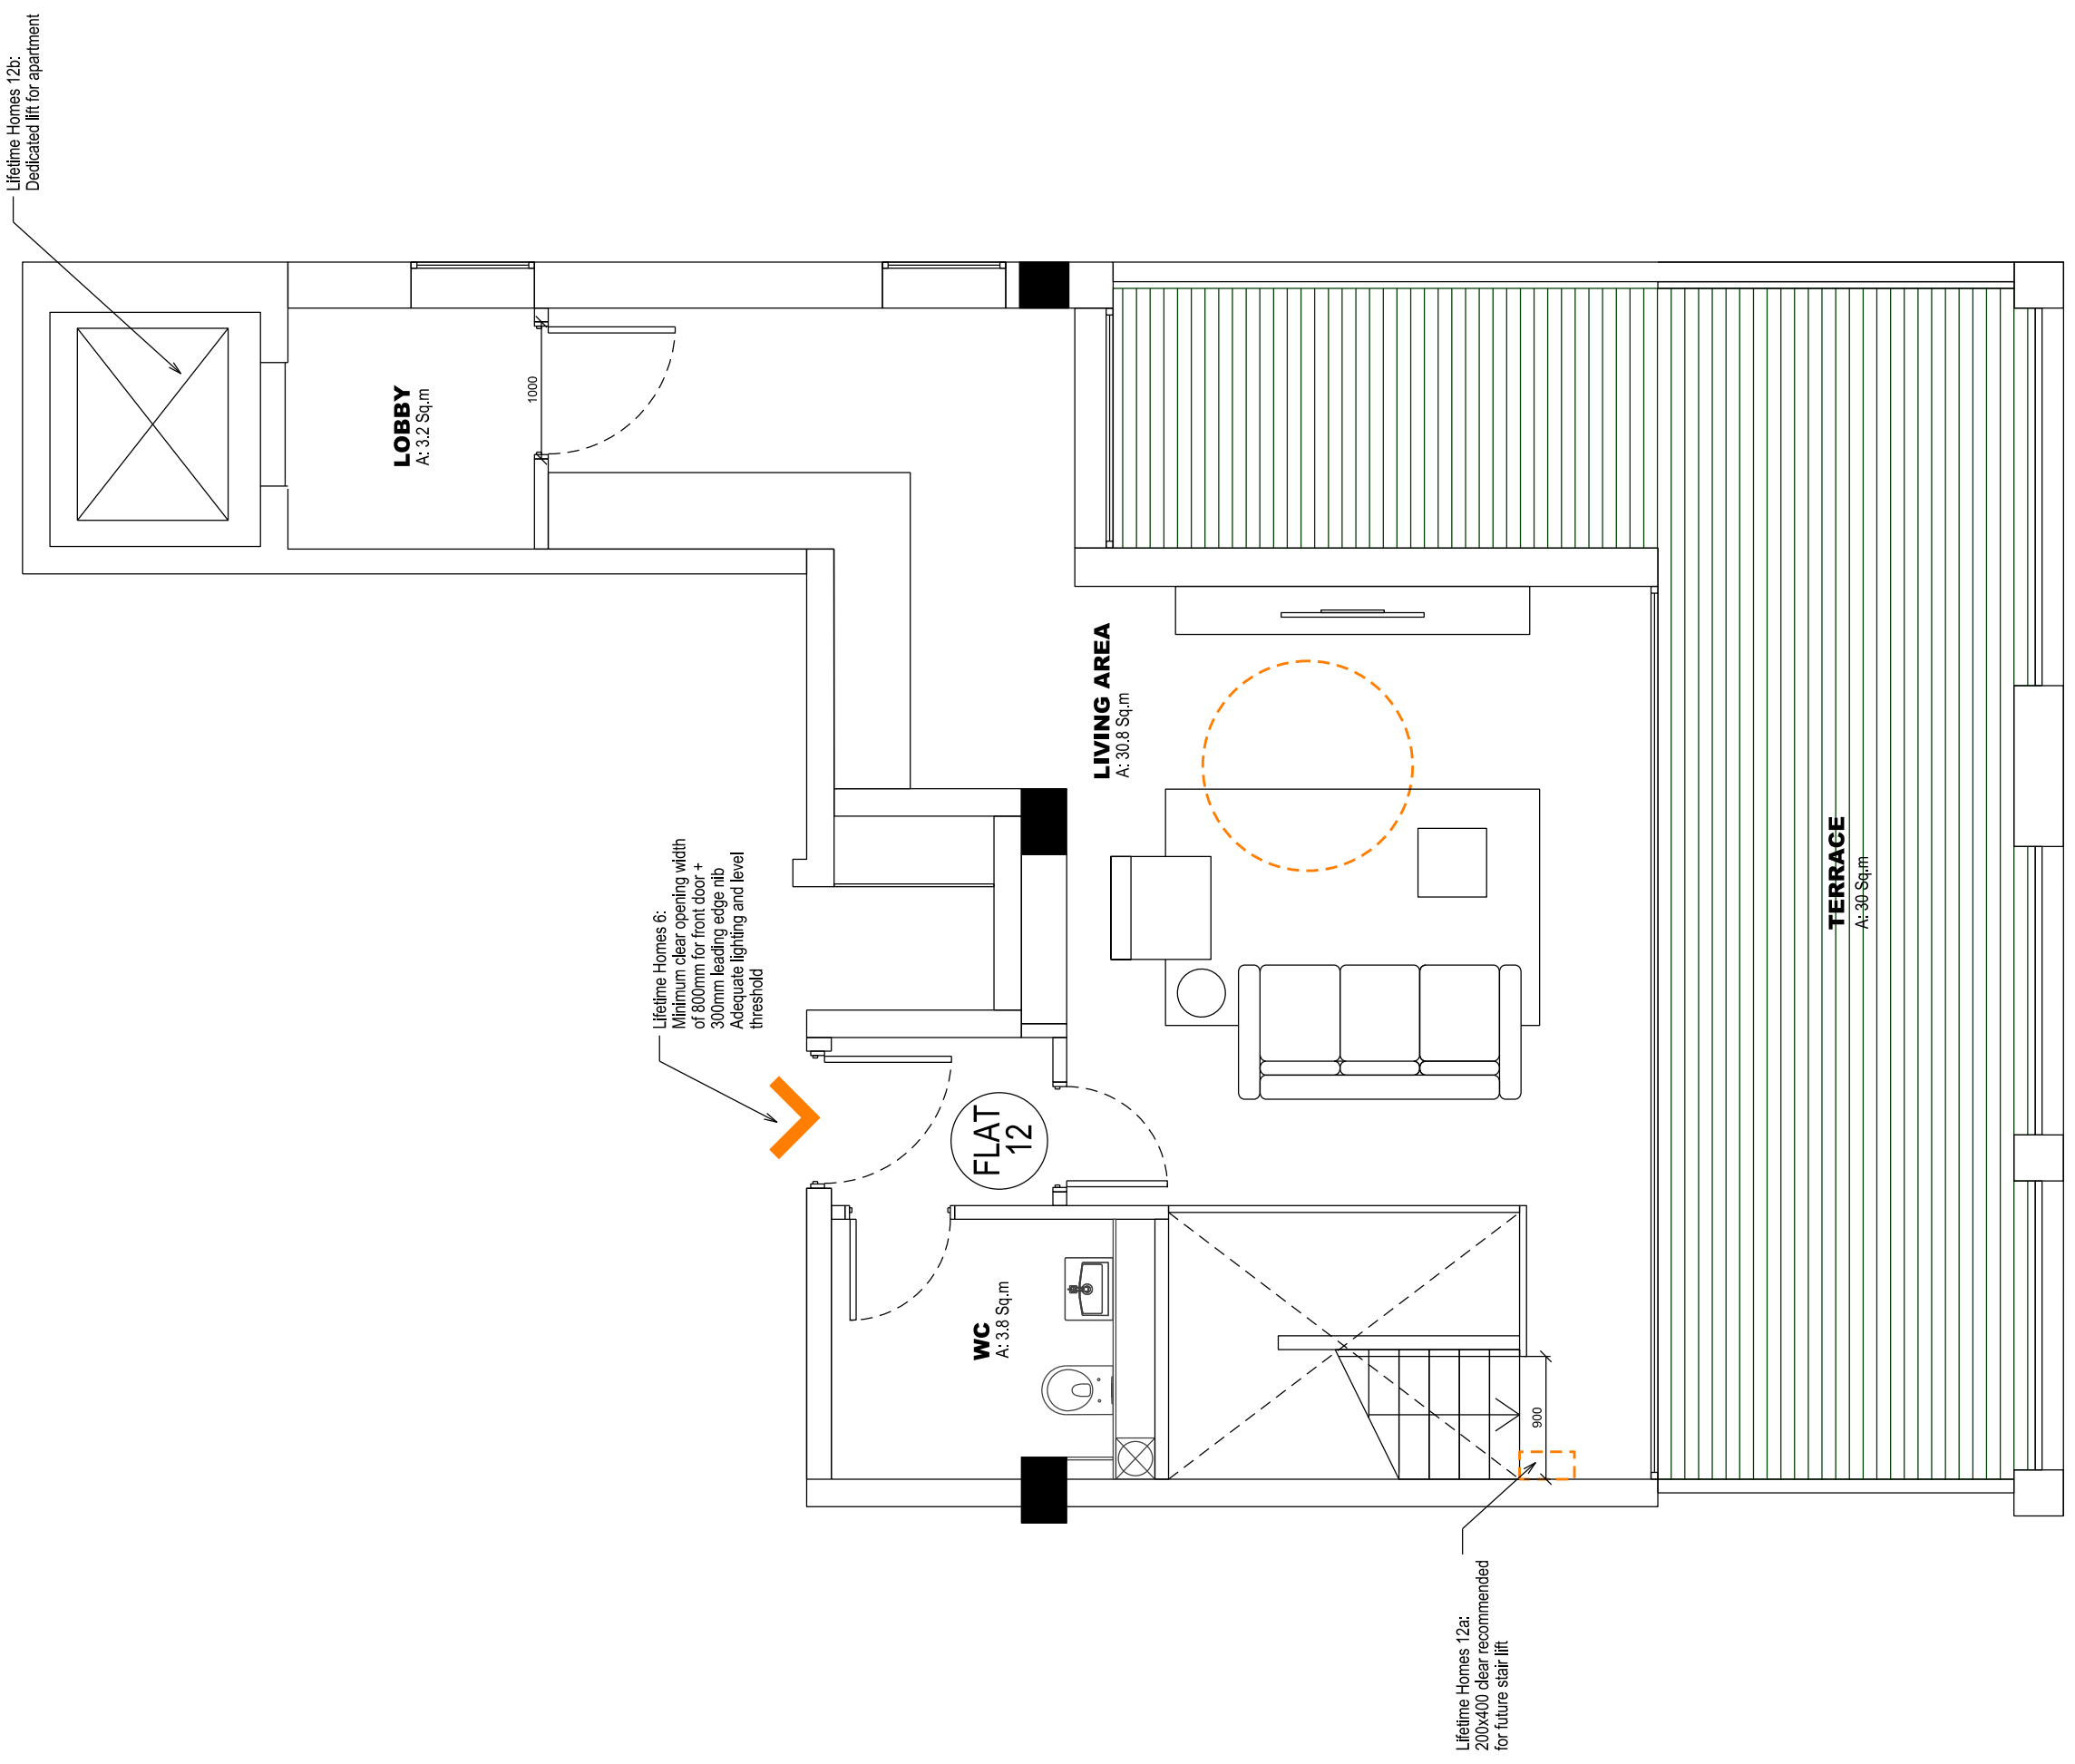

Lifetime Homes 12b:
 Dedicated lift for apartment

Lifetime Homes 6:
 Minimum clear opening width
 of 800mm for front door +
 300mm leading edge rib
 Adequate lighting and level
 threshold

Lifetime Homes 12a:
 200x400 clear recommended
 for future stair lift