


SCALE 1:50

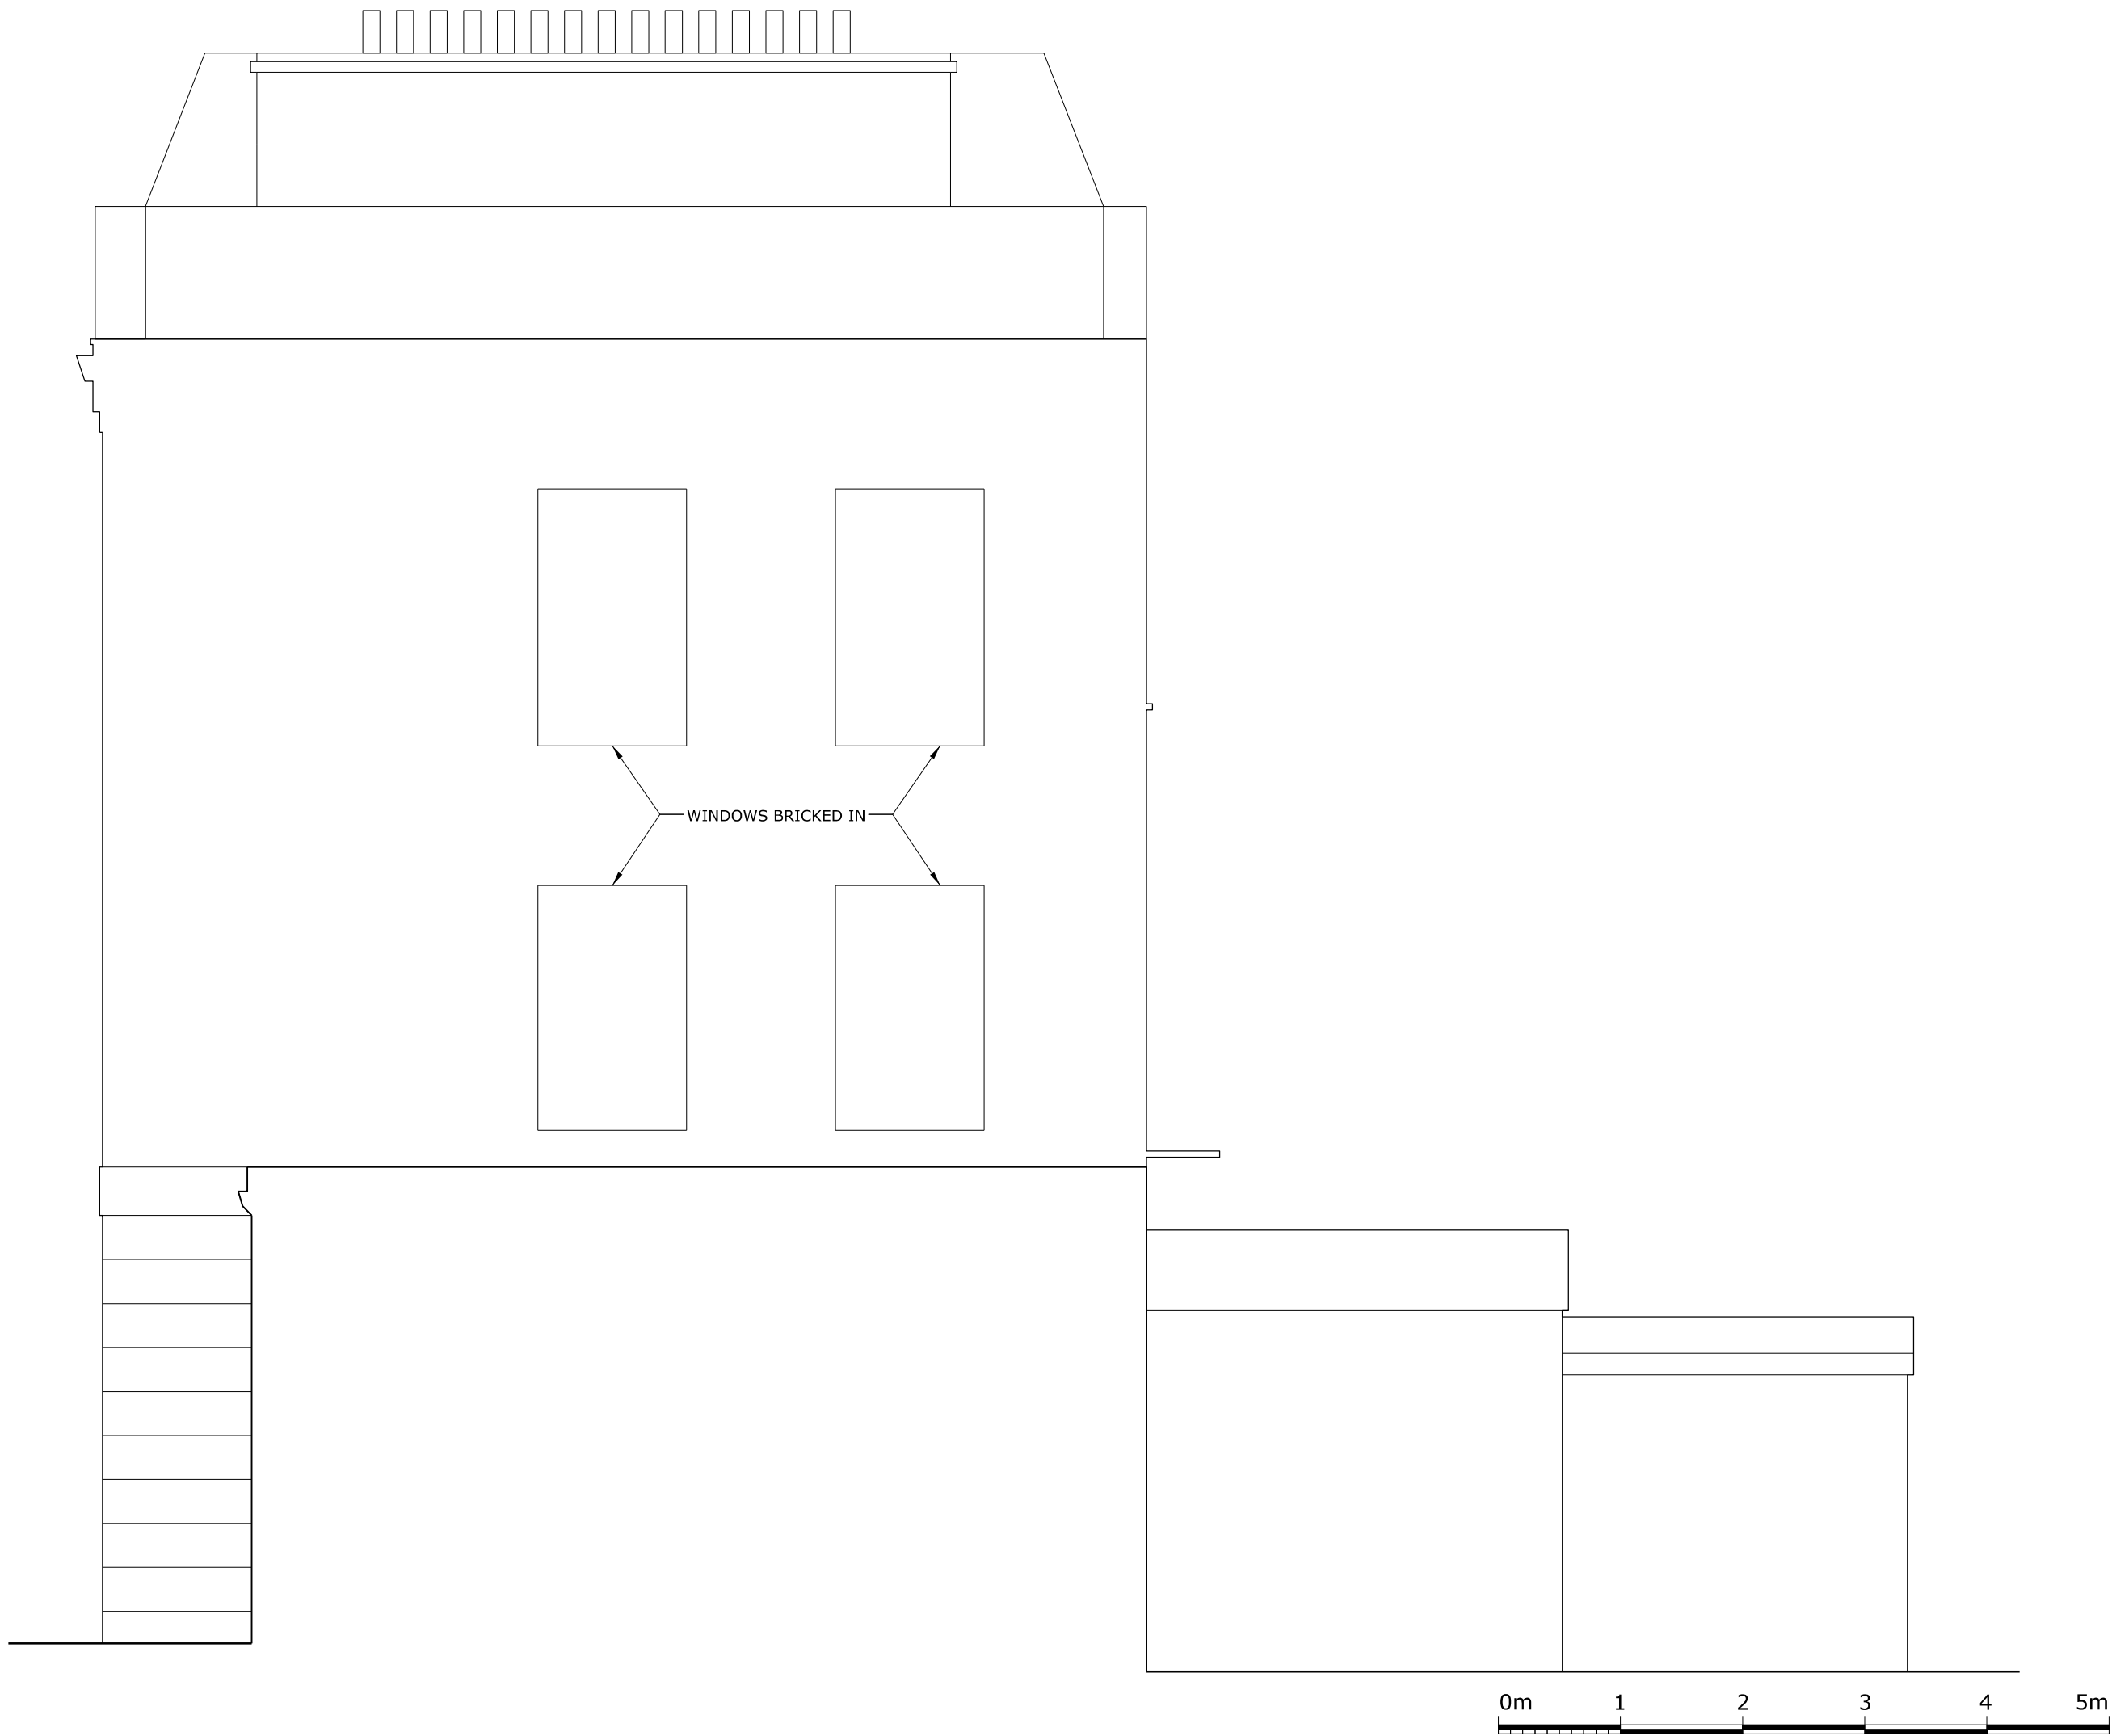

Rev Date Note

Services

Built

Structures

Fluid Structures

Client Nicole Verity & Nadav Kander

Project title 29 Prince Of Wales Road

Drawing Title Side Elevation As Existing

Scale 1:50 @ A3

|             |             |          |
|-------------|-------------|----------|
| Project No. | Drawing no. | Revision |
| 191         | 1302        | P1       |

|          |               |
|----------|---------------|
| Status   | Date of Issue |
| Planning | 22.10.13      |



Clive Sall Architecture Ltd.

2 Providence Yard  
Ezra Street  
London E2 7RJ

Copyright CLIVE SALL ARCHITECTURE LTD