


**Footpath closed  
 please use  
 footpath opposite  
 Thank you**




**Footpath closed  
 please use  
 footpath opposite  
 Thank you**

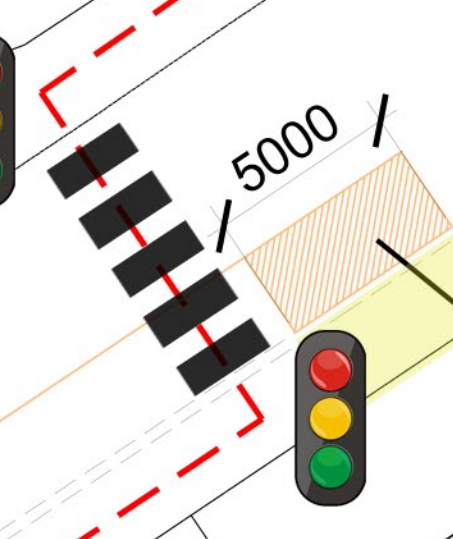

Permit Bays 5m  
To be suspended to allow pedestrian crossing installation

- Key**
- Pedestrian Route during works
  - 2.4m high plywood hoarding supported on concrete blocks
  - 1.6m Scaffolding zone
  - Parking bays to be suspended
  - Existing footpath to be closed for duration of project
  - Proposed Building footprint
  - Existing Route 31 bus stop
  - Tower crane positions with exclusion zone

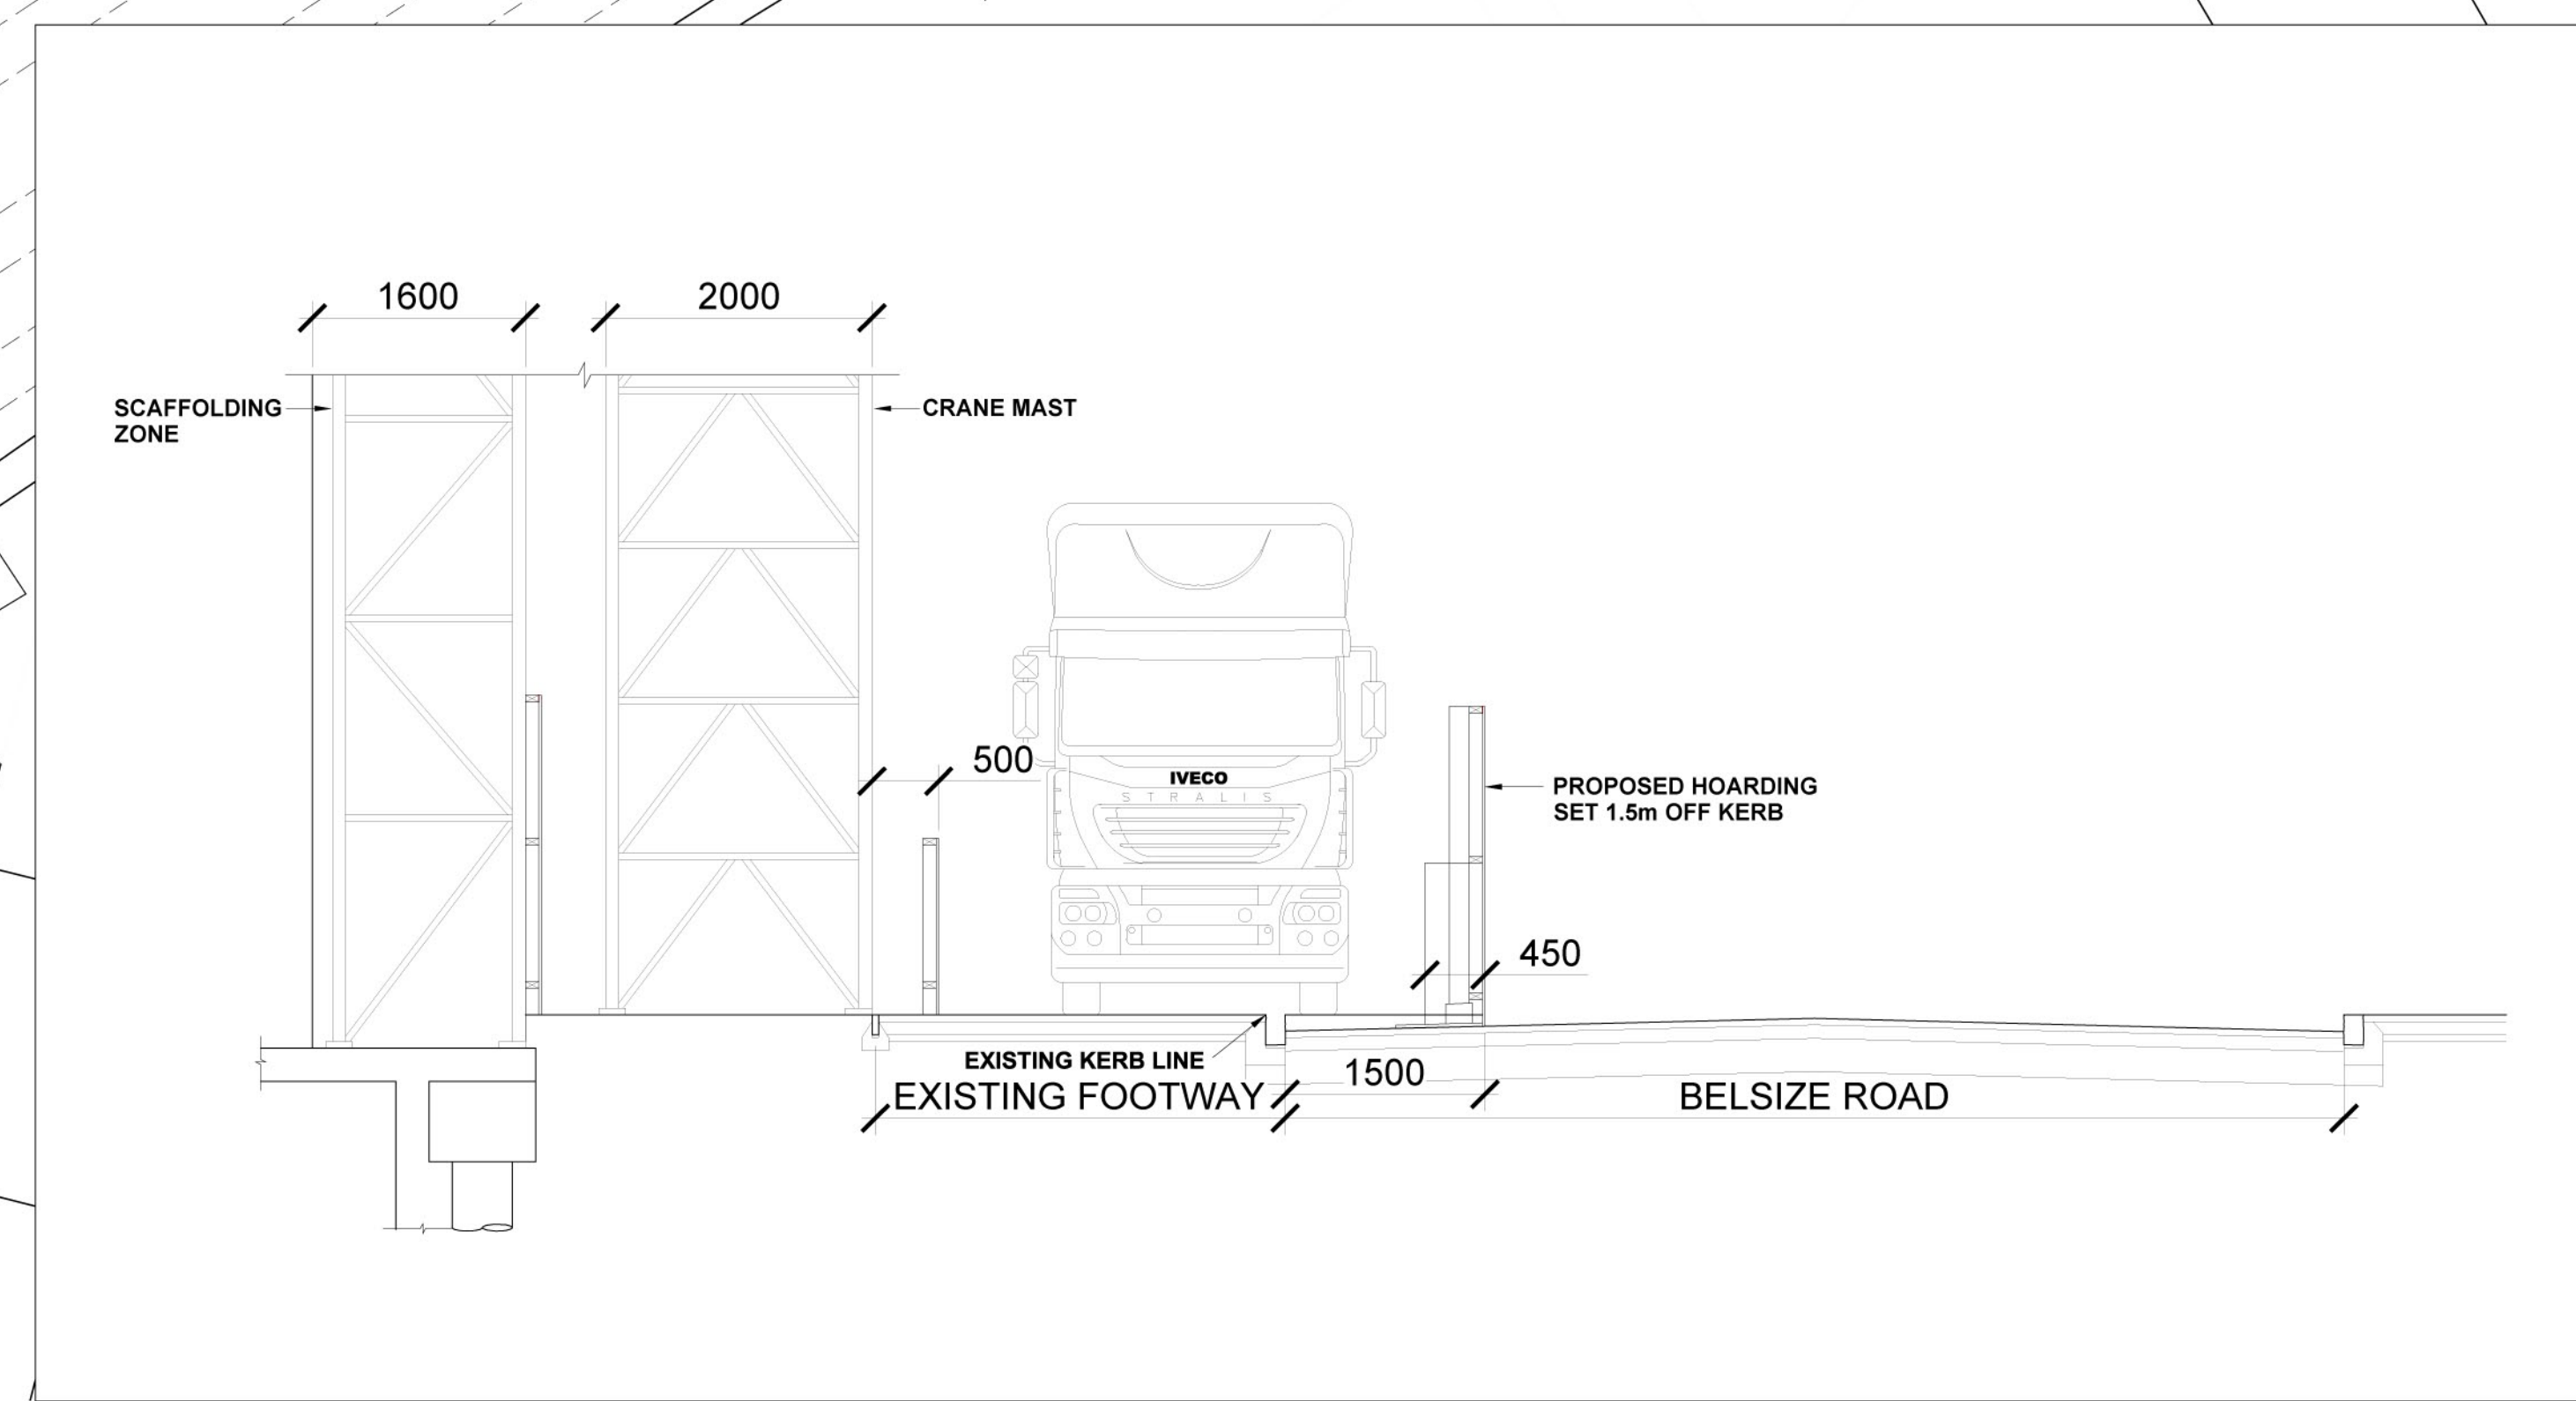

**A** MANAGEMENT PLAN  
SCALE 1:200

**B** TYPICAL SECTION  
SCALE 1:50