

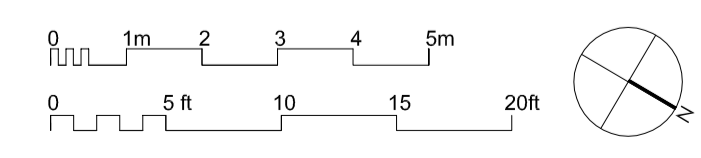
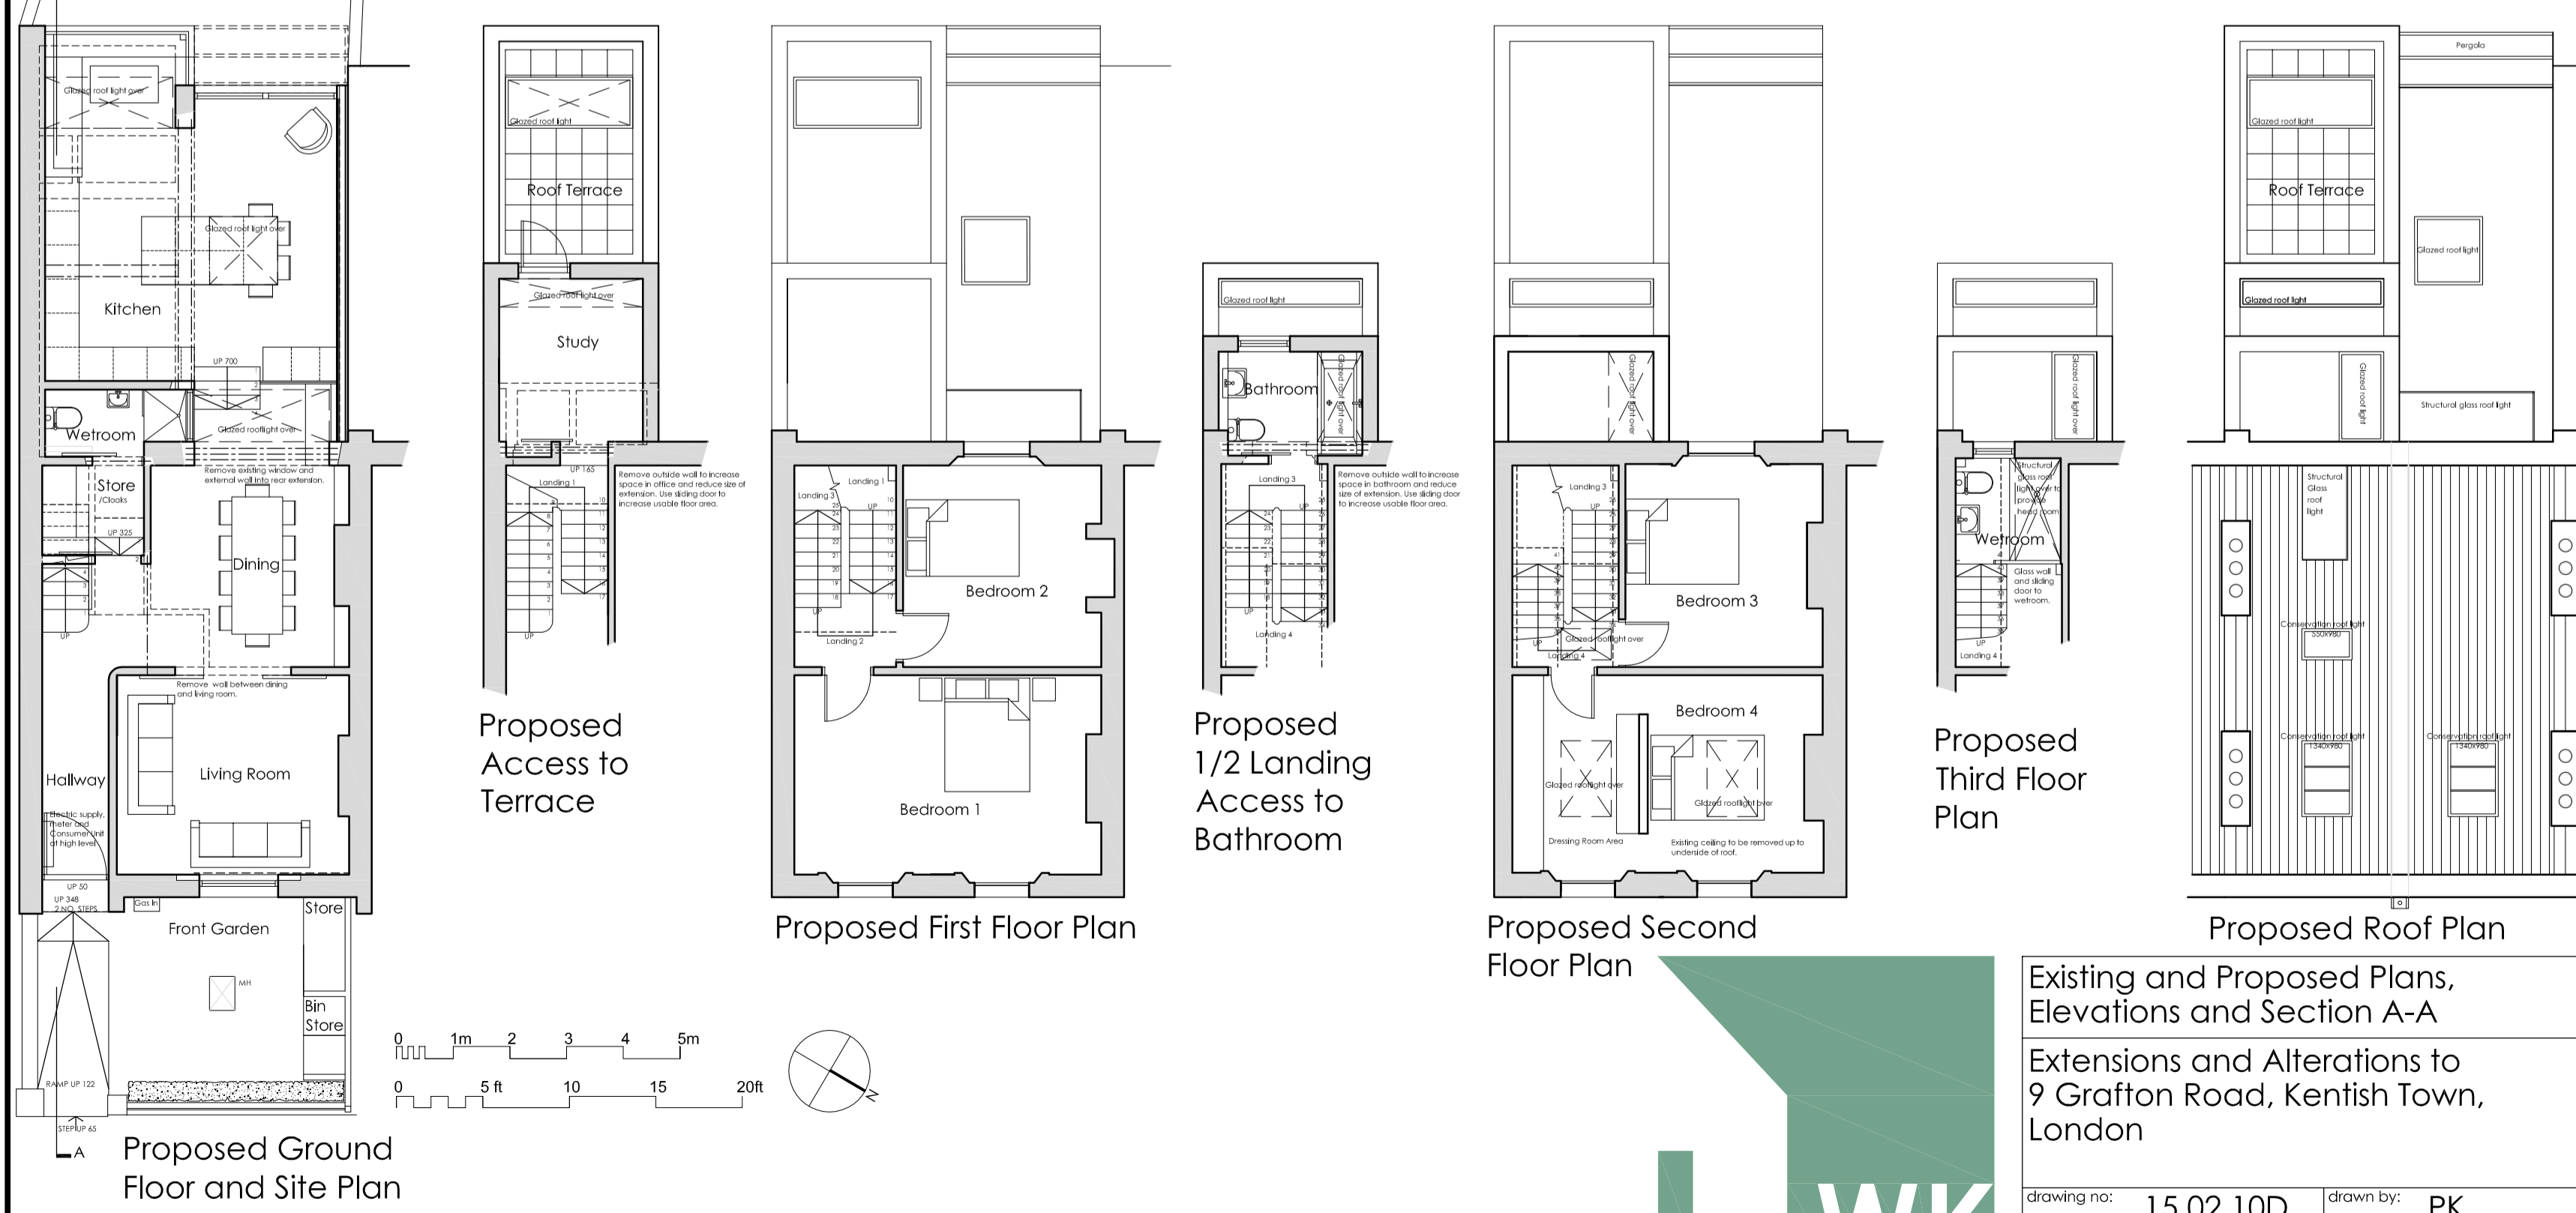
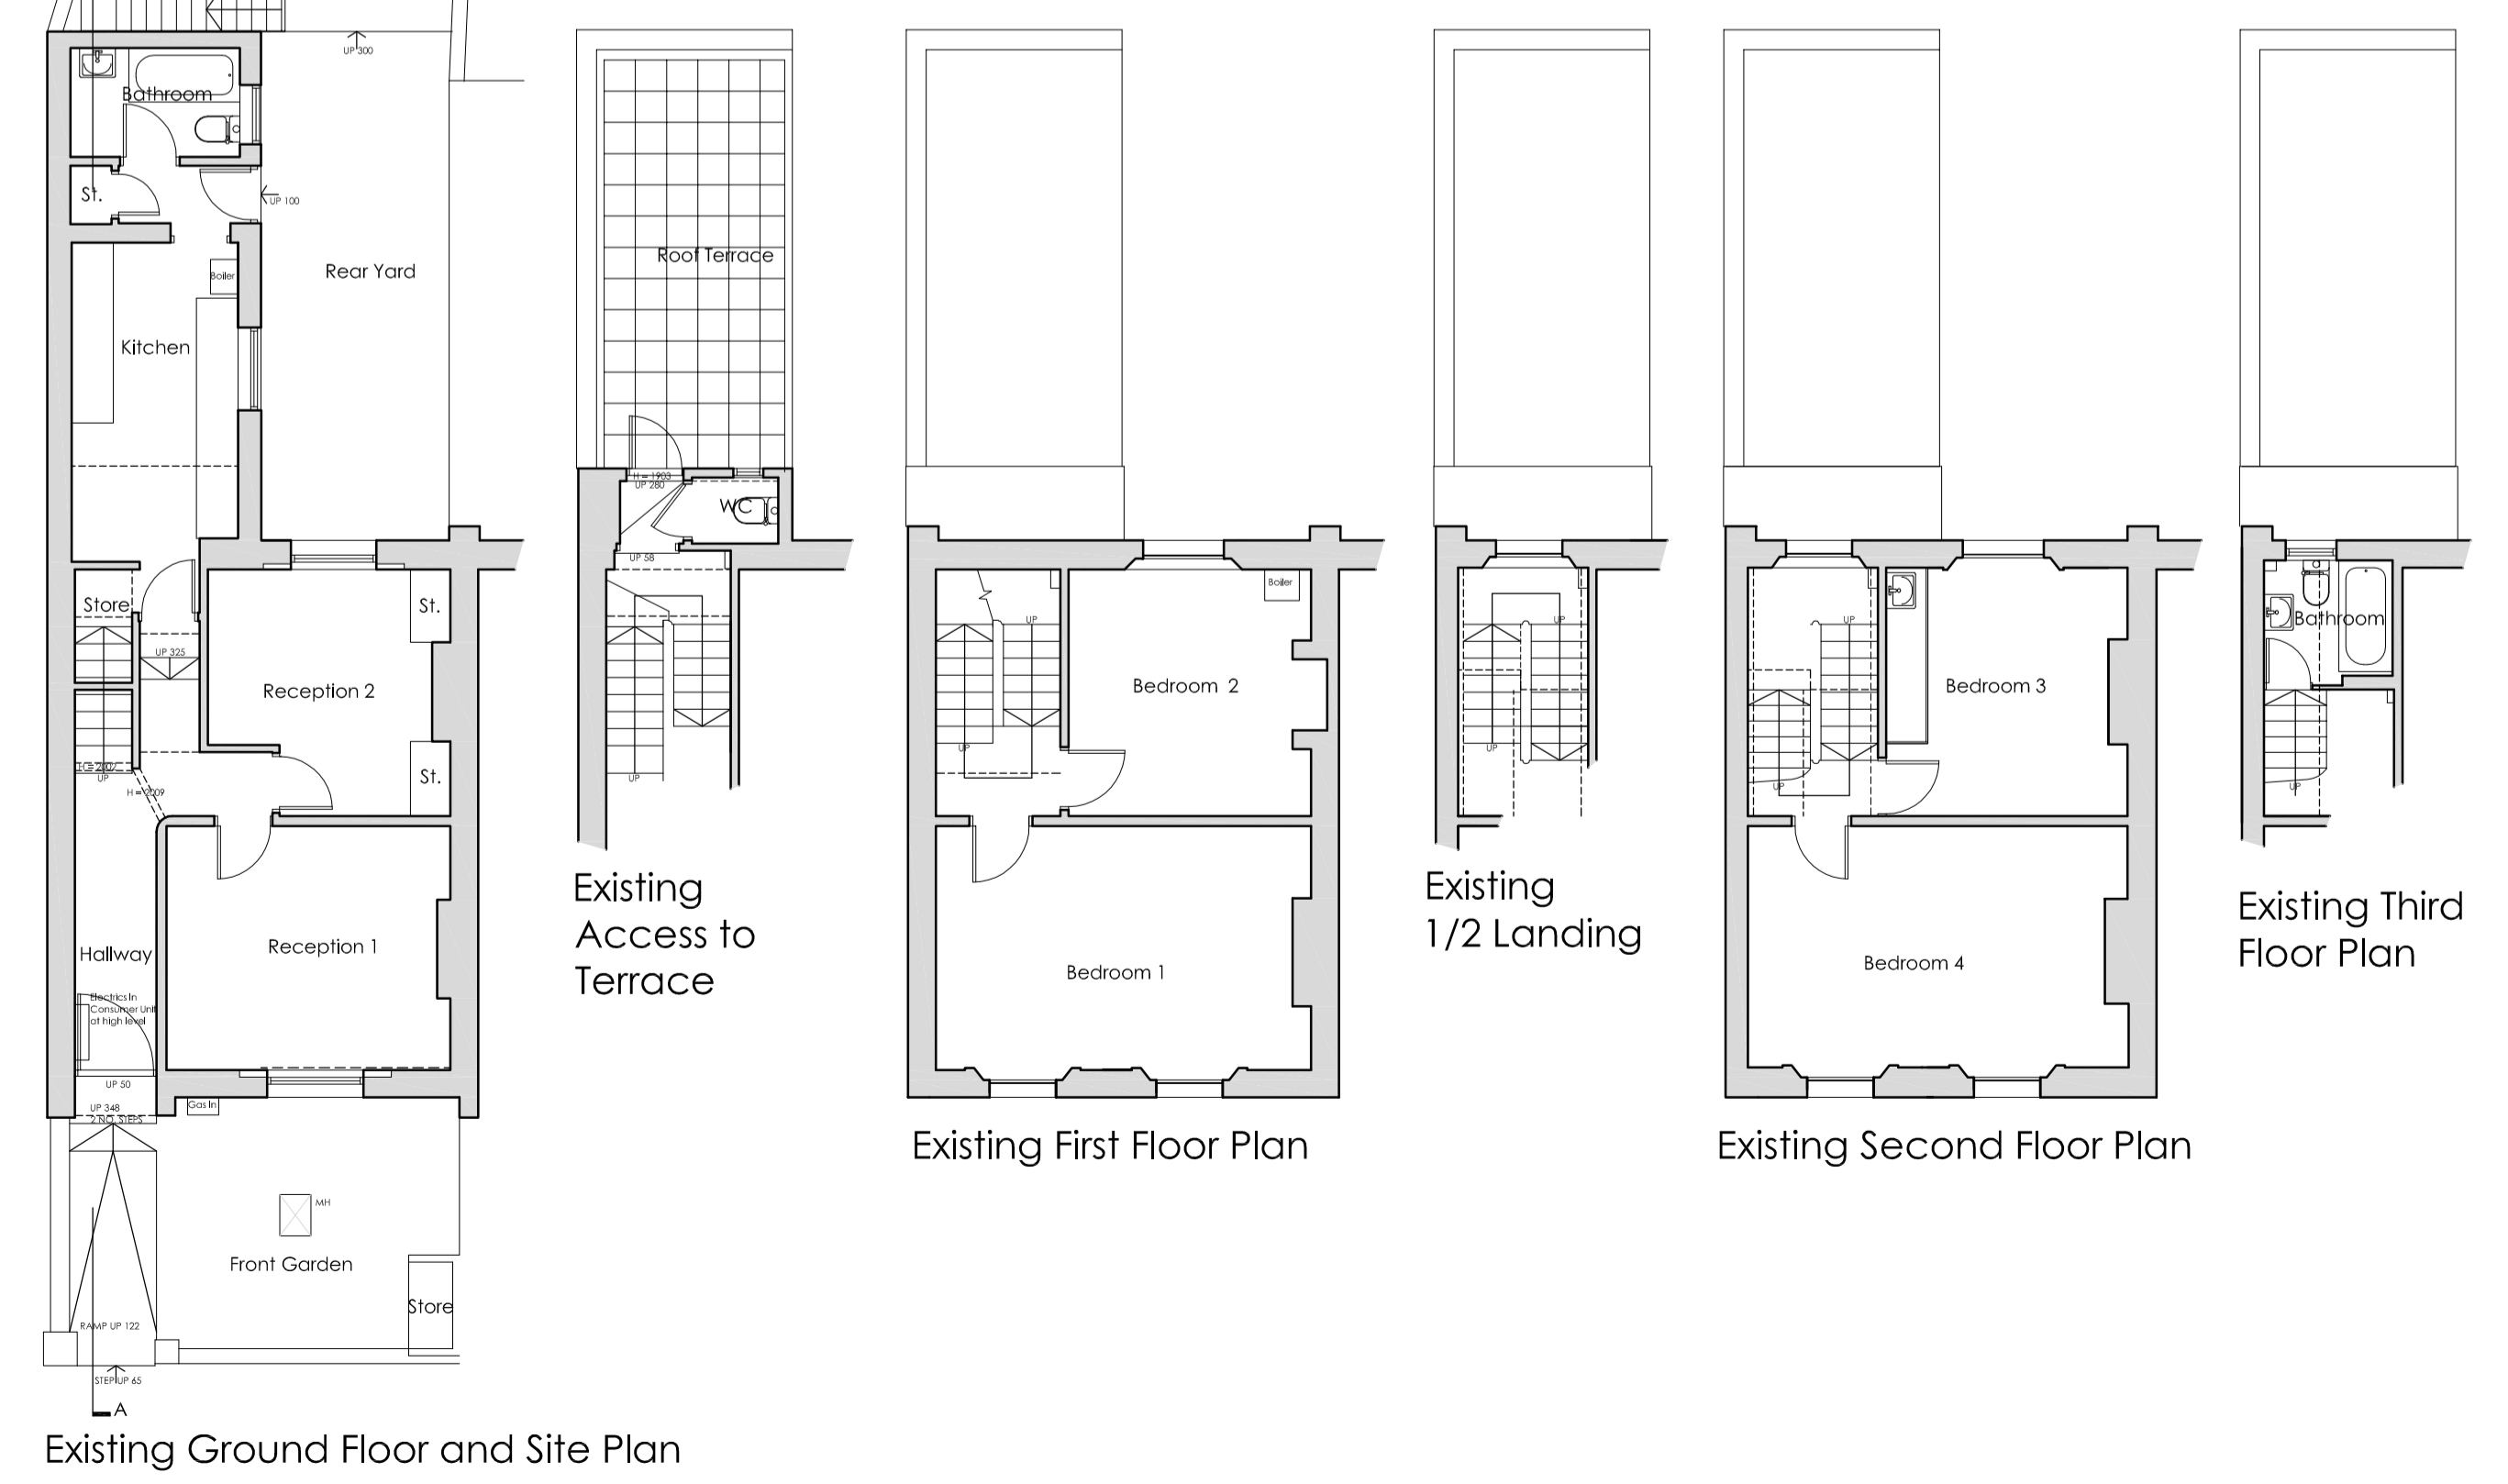


A	2015-08-20	Planning Drawings Created
B	2015-08-28	Drawing updated in line with clients comments.
C	2015-09-29	Minor amendments for Planning Application
D	2015-10-05	Title block amended

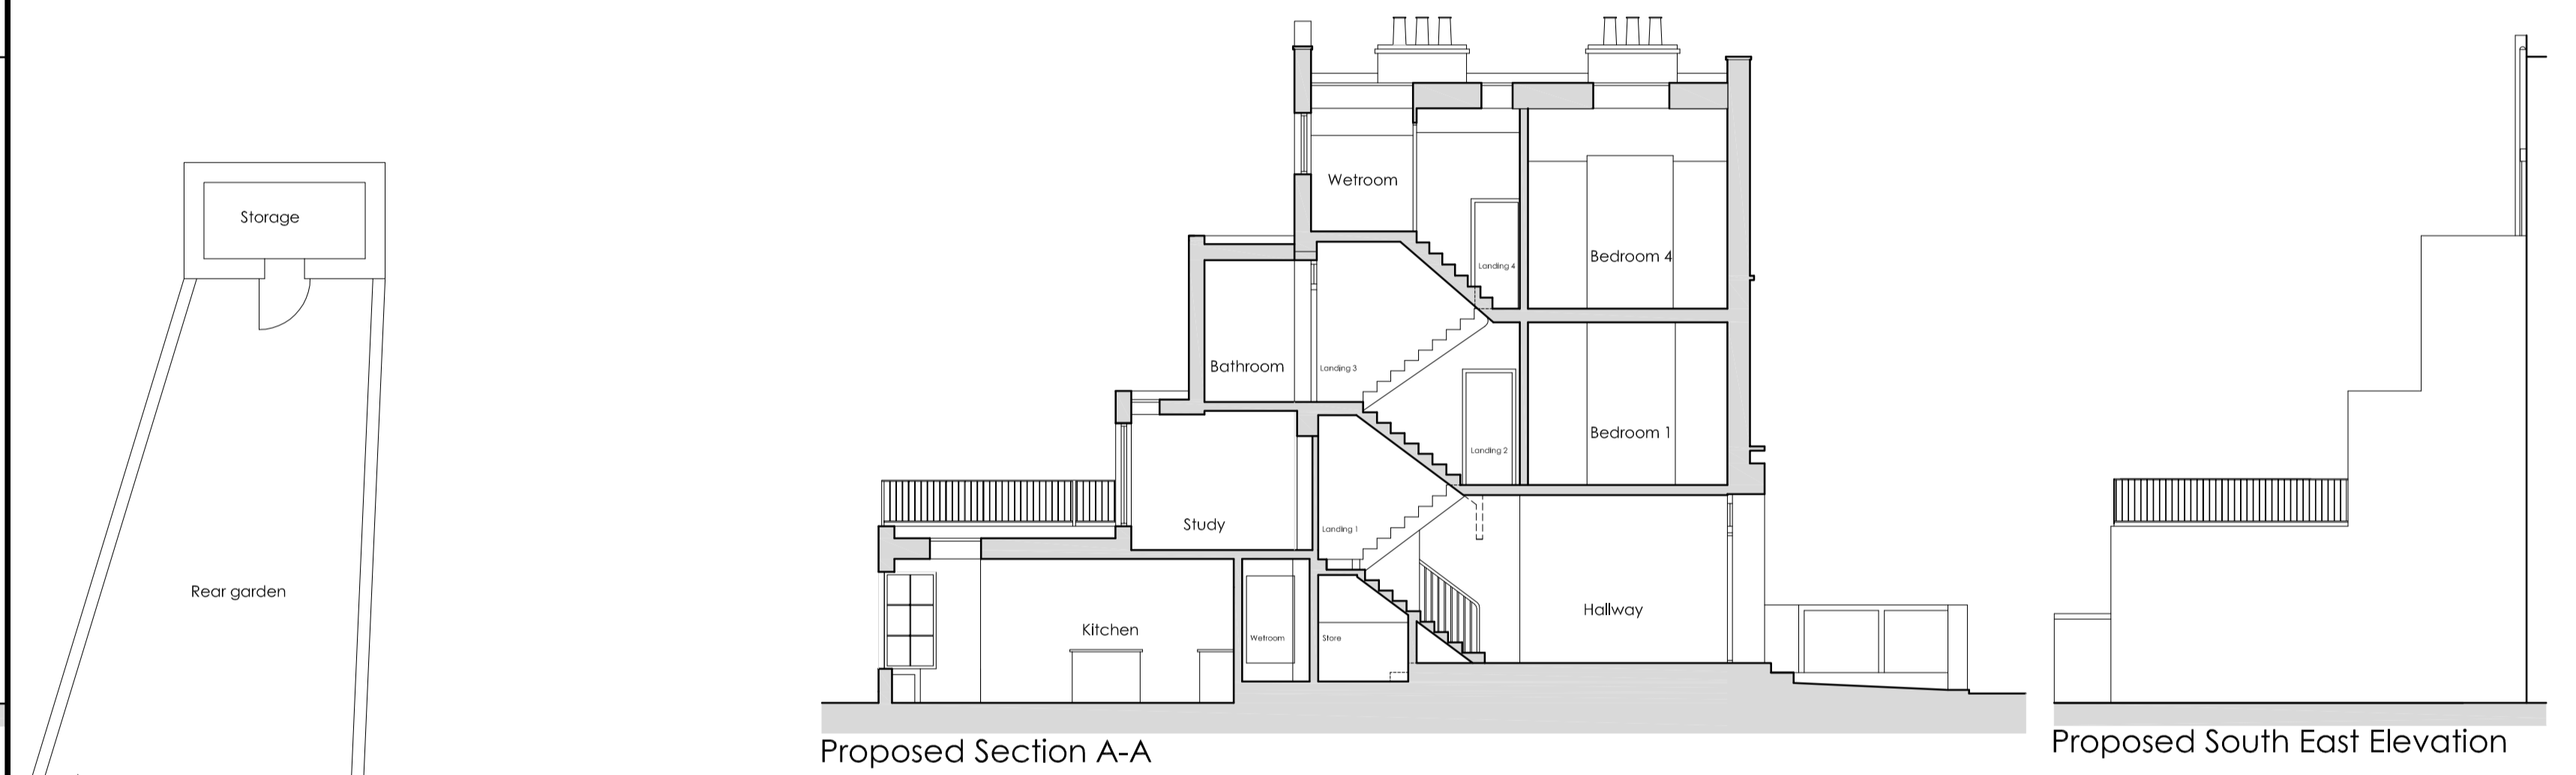

EXISTING PROPOSED

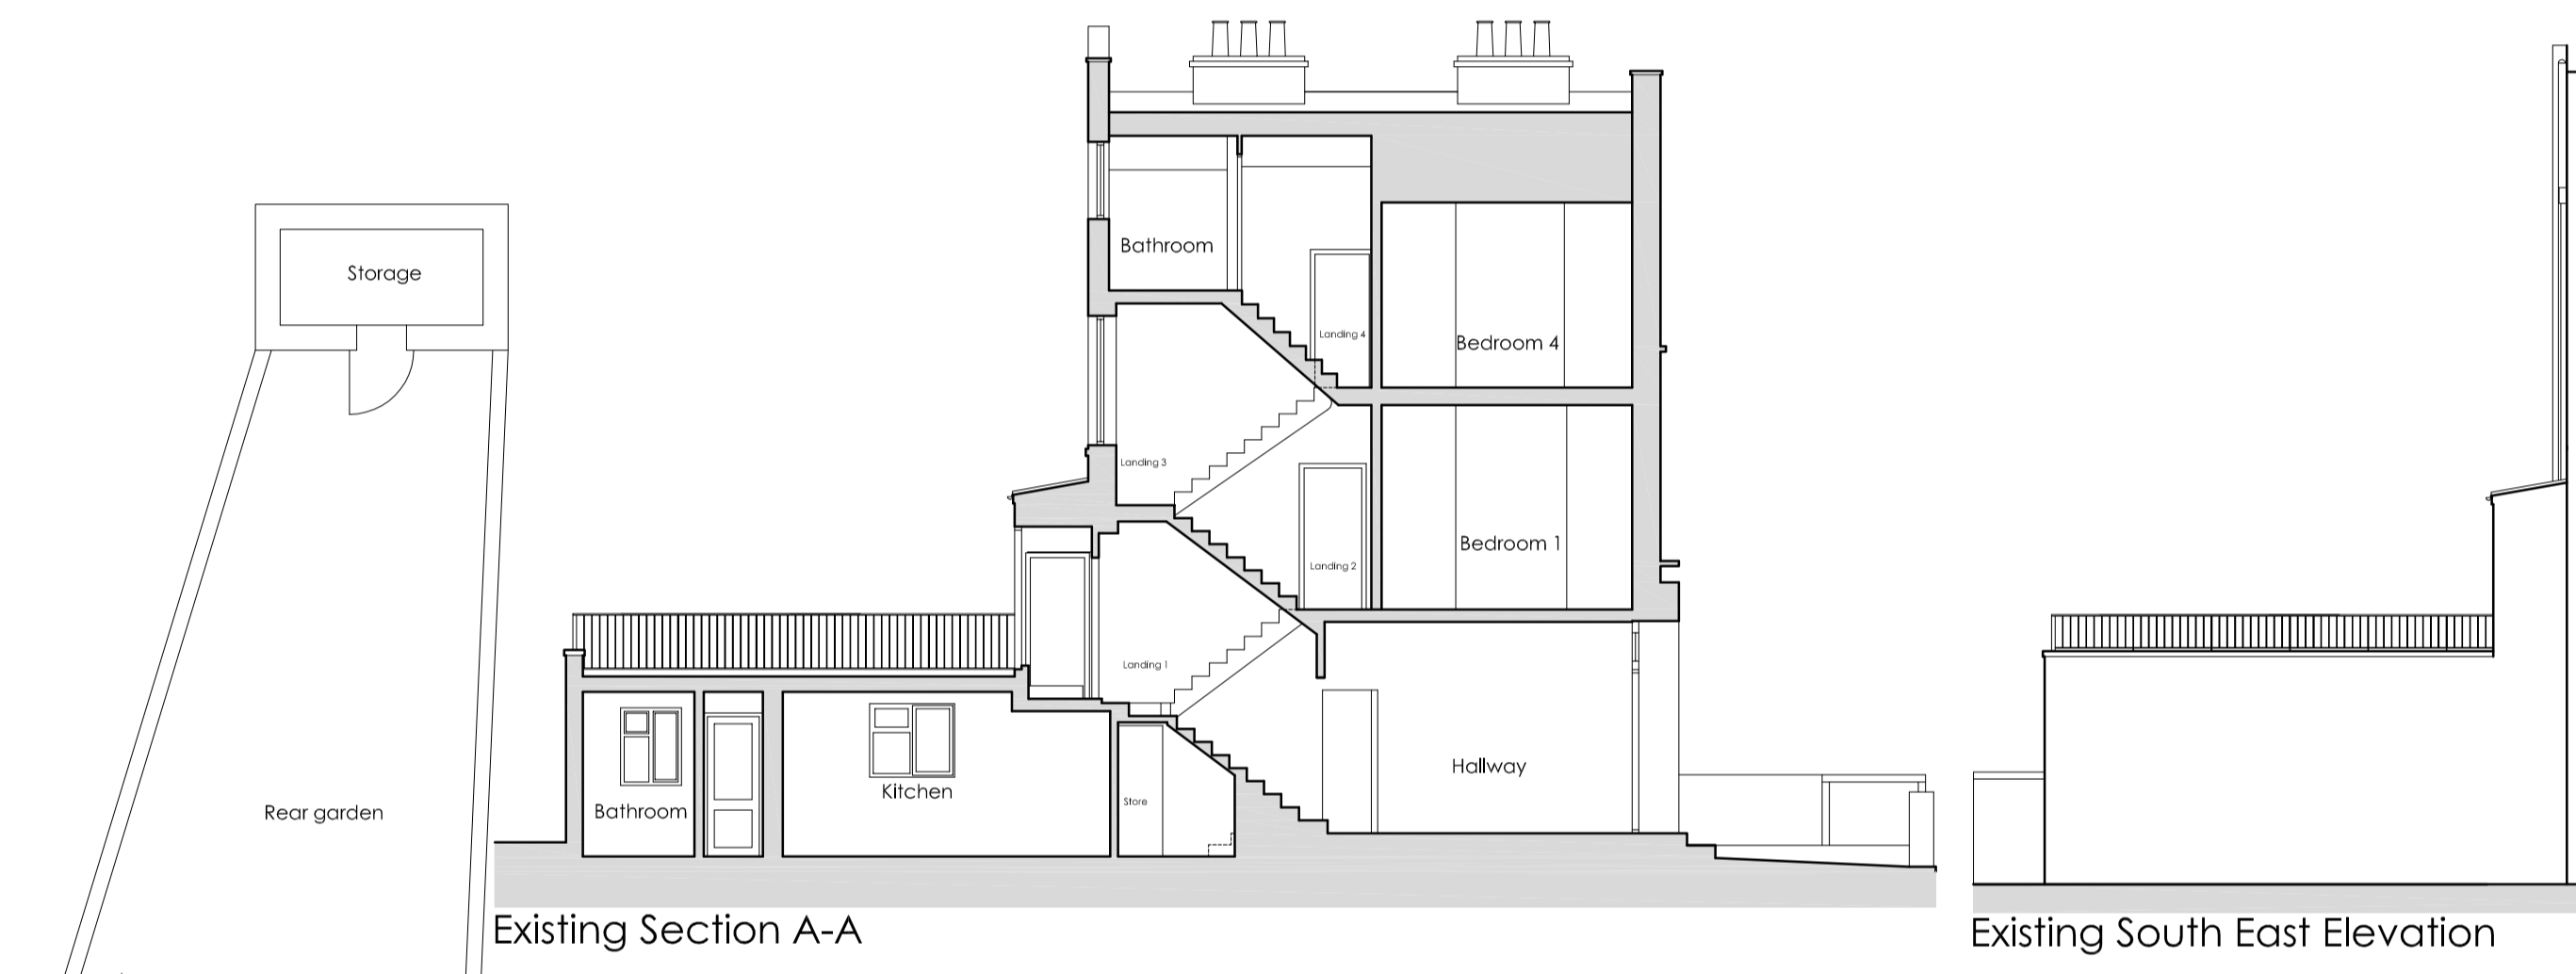

Existing and Proposed Plans, Elevations and Section A-A
Extensions and Alterations to 9 Grafton Road, Kentish Town, London

drawing no: 15.02.10D drawn by: PK
scale: 1:100@A1 date: JUN 2015

www.wkdesignarchitects.co.uk Carolyn Williamson 07773 329 572
studio@wkdesignarchitects.co.uk Paul Kitchen 07968 094 847
Registered Office: 43 The Mount, Papcastle, Cockerham, Cumbria, CA13 0JZ

