


GENERAL NOTES:
 1. DO NOT SCALE FROM THIS DRAWING. DIMENSIONS GOVERN.
 2. ALL DIMENSIONS ARE IN MILLIMETRES UNLESS NOTED OTHERWISE.
 3. ALL DIMENSIONS SHALL BE VERIFIED ON SITE BEFORE PROCEEDING WITH THE WORK.
 4. PLINCKE SHALL BE NOTIFIED IN WRITING OF ANY DISCREPANCIES.
 5. PLINCKE ACCEPTS NO LIABILITY FOR ANY EXPENSE LOSS OR DAMAGE OF WHATSOEVER NATURE AND HOWSOEVER ARISING FROM ANY VARIATION MADE TO THIS DRAWING OR IN THE EXECUTION OF THE WORK TO WHICH IT RELATES WHICH HAS NOT BEEN REFERRED TO THEM AND PRIOR APPROVAL OBTAINED.

A1 Original Sheet Size
 0mm 50mm

KEY PLAN 0220-202

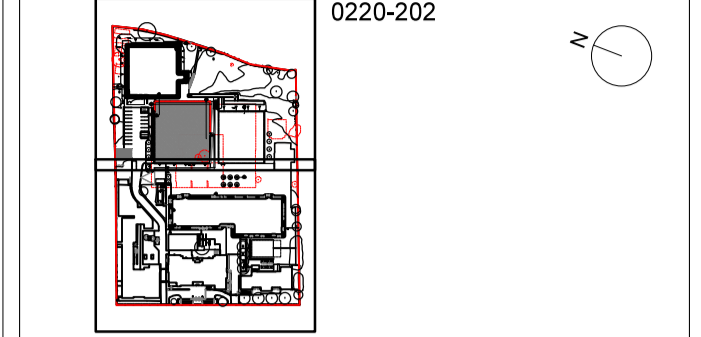

CDM:
 IN ADDITION TO THE HAZARDS / RISKS NORMALLY ASSOCIATED WITH THE TYPES OF WORK DETAILED ON THIS DRAWING, NOTE THE FOLLOWING:

ITEM NO.	RISK REGISTER DETAILS

KEY:

SITE BOUNDARY	SITE FURNITURE, FITTINGS & EQUIPMENT
EXISTING REMOVED SCHOOL BUILDING AND TREES	CYCLE STAND
EXISTING TREE RPA REFER TO ARBORISTS DWGS	CYCLE SHELTER
HAND DIG ZONE TO EXISTING RPA - REFER TO ARBORICULTURIST REPORT & METHOD STATEMENT FOR DETAILS	TREE GRILLE
DRAINAGE CHANNEL - TO ENGINEERS DETAILS	HANDRAILS (TO ALL STAIRS)
DRAINAGE GULLY - TO ENGINEERS DETAILS	DOOR BARRIERS
LAND FILTER DRAIN - TO ENGINEERS DETAILS	EXTERNAL TAP POINT - TO ENGINEERS DETAILS
EXISTING WALL FEATURE / EDGE RETAINED	SITE FENCING
PCC UPSTAND BN KERB	1.2M HT SPORTS WELDMESH FENCE
PCC FLUSH KERB	2.4M HT WELDMESH FENCE
PCC PIN KERB	2.2M HT TIMBER HIT & MISS FENCE
TIMBER EDGING BOARD	1.8M HT TIMBER PALLISADE FENCE
VEHICULAR ASPHALT - TO ENGINEERS DETAILS	1.1M HT BALUSTRADE
PERMEABLE ASPHALT - TO ENGINEERS DETAILS	TEMPORARY TIMBER POST & 3 WIRE TO HEDGES
ARTIFICIAL GRASS	2.2M HT SPORTS WELDMESH FENCE
CONDUITY TACTILE PAVING - BUFF COLOUR	GATE SCHEDULE
THERMOPLASTIC LINE MARKINGS (PARKING BAYS) AND ROAD MARKINGS	NO. HT. TYPE C/O. FENCE NO.
SPORTS LINE MARKINGS	G1 3000 DL 2000 FE1 2 no
DETERRENT PAVING	G2 3000 SL 1500 FE1 1 no
IN SITU CONCRETE PAVING	G3 2400 DL 3000 FE2 1 no
IN SITU CONCRETE STEPS (ALL STEPS ILLUSTRATED)	G4 2400 DL 2000 FE2 3 no
CONCRETE RETAINING WALL - HEIGHT VARIES	G5 2200 DL 1500 FE2 1 no
CONCRETE RETAINING WALL - HEIGHT VARIES	G6 1600 SL 1600 FE4 2 no

NOTES:
 * TO BE READ IN CONJUNCTION WITH 0220-PLSH-101 OUTLINE SPECIFICATION



REV	REVISION	DATE	DWN	APPD
C01	Team comments incorporated	03.02.16	MT	CJ
C00	CONSTRUCTION ISSUE	14.12.15	AS	CJ
P01	Minor Amendments	21.05.15	PA	CJ

plincke.
 landscape urbanism design www.plincke.com
 London +44 (0)207 738 3330 Manchester +44 (0)161 237 9223

Project:
HAMPSTEAD SECONDARY SCHOOL
WESTBERE ROAD
 Drawing:
HARDWORKS PLAN 02

Date: 01.05.15 Scale: 1:200

Status: CONSTRUCTION Dm: PA App'd: CJ

Drawing No: 0220-202 Rev: C01