



Information contained within this drawing is the sole copyright of HDGA Ltd, and is not to be reproduced without express permission. No implied licence exists. This drawing not to be used for land transfer or valuation purposes. Do not scale from this drawing. All dimensions & levels are to be checked on site by the contractor. Issued for purposes indicated only. Drawing errors and omissions to be reported to the architect.

Notes

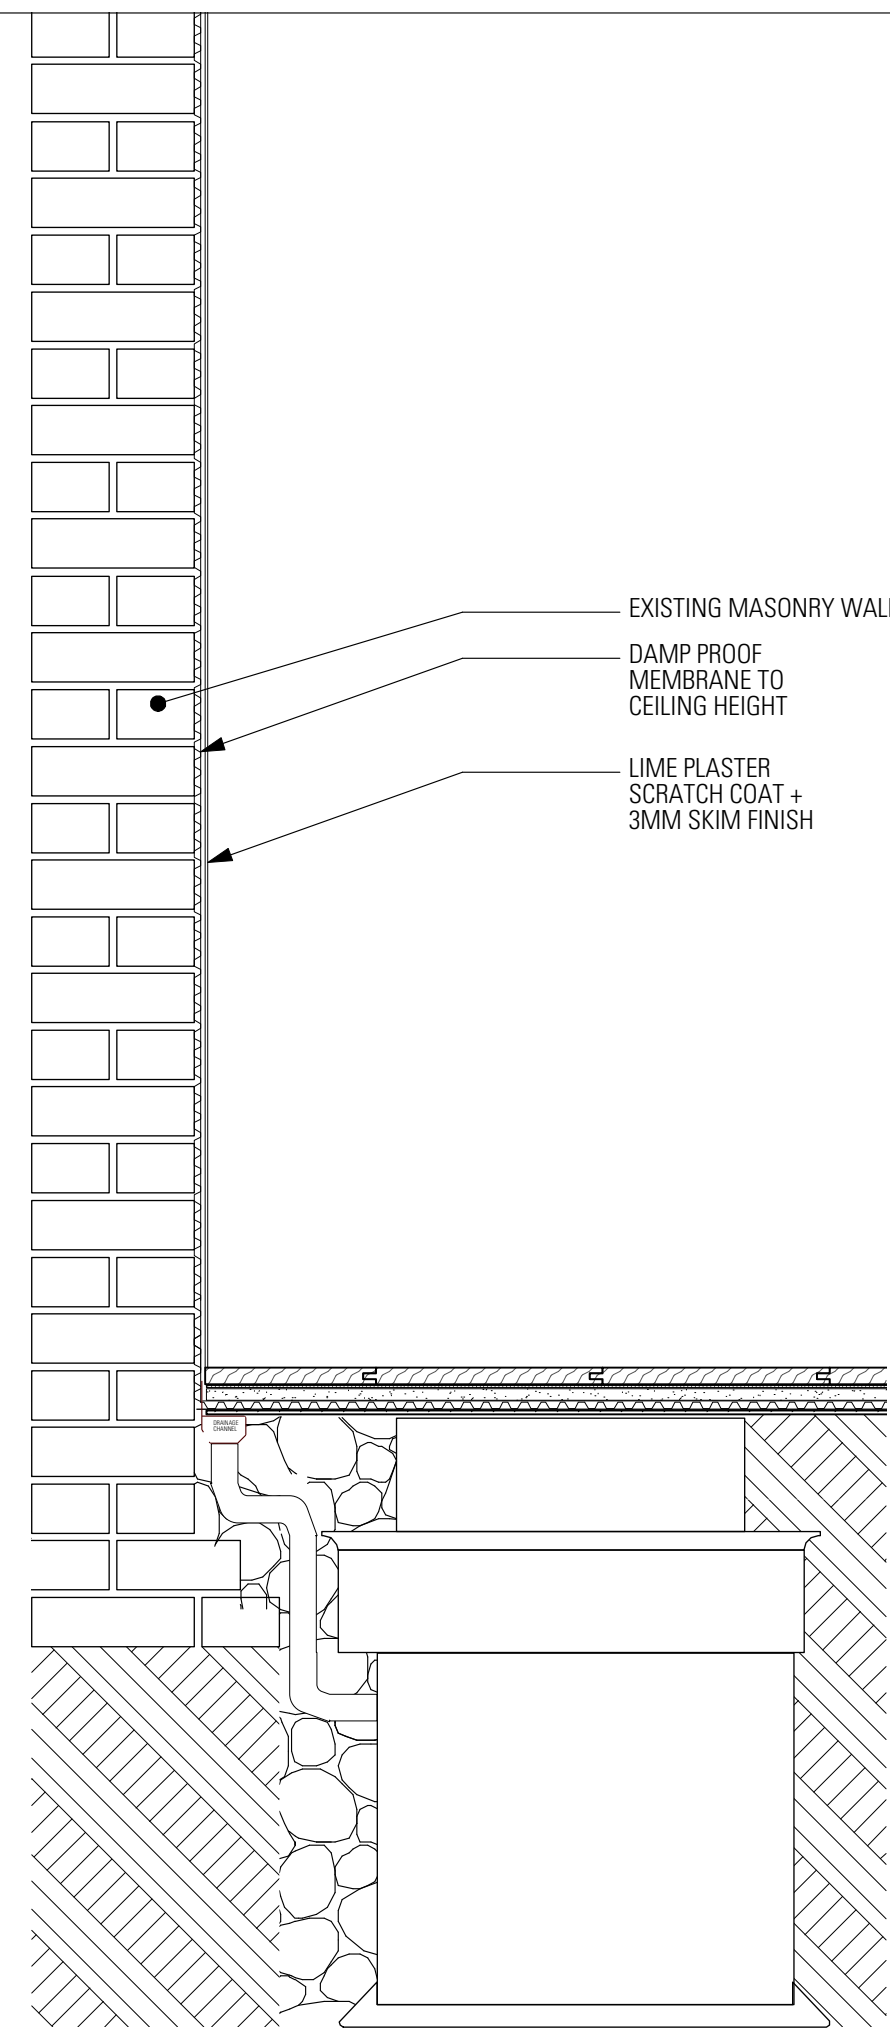

01 Proposed Waterproofing Detail
1:10@A3

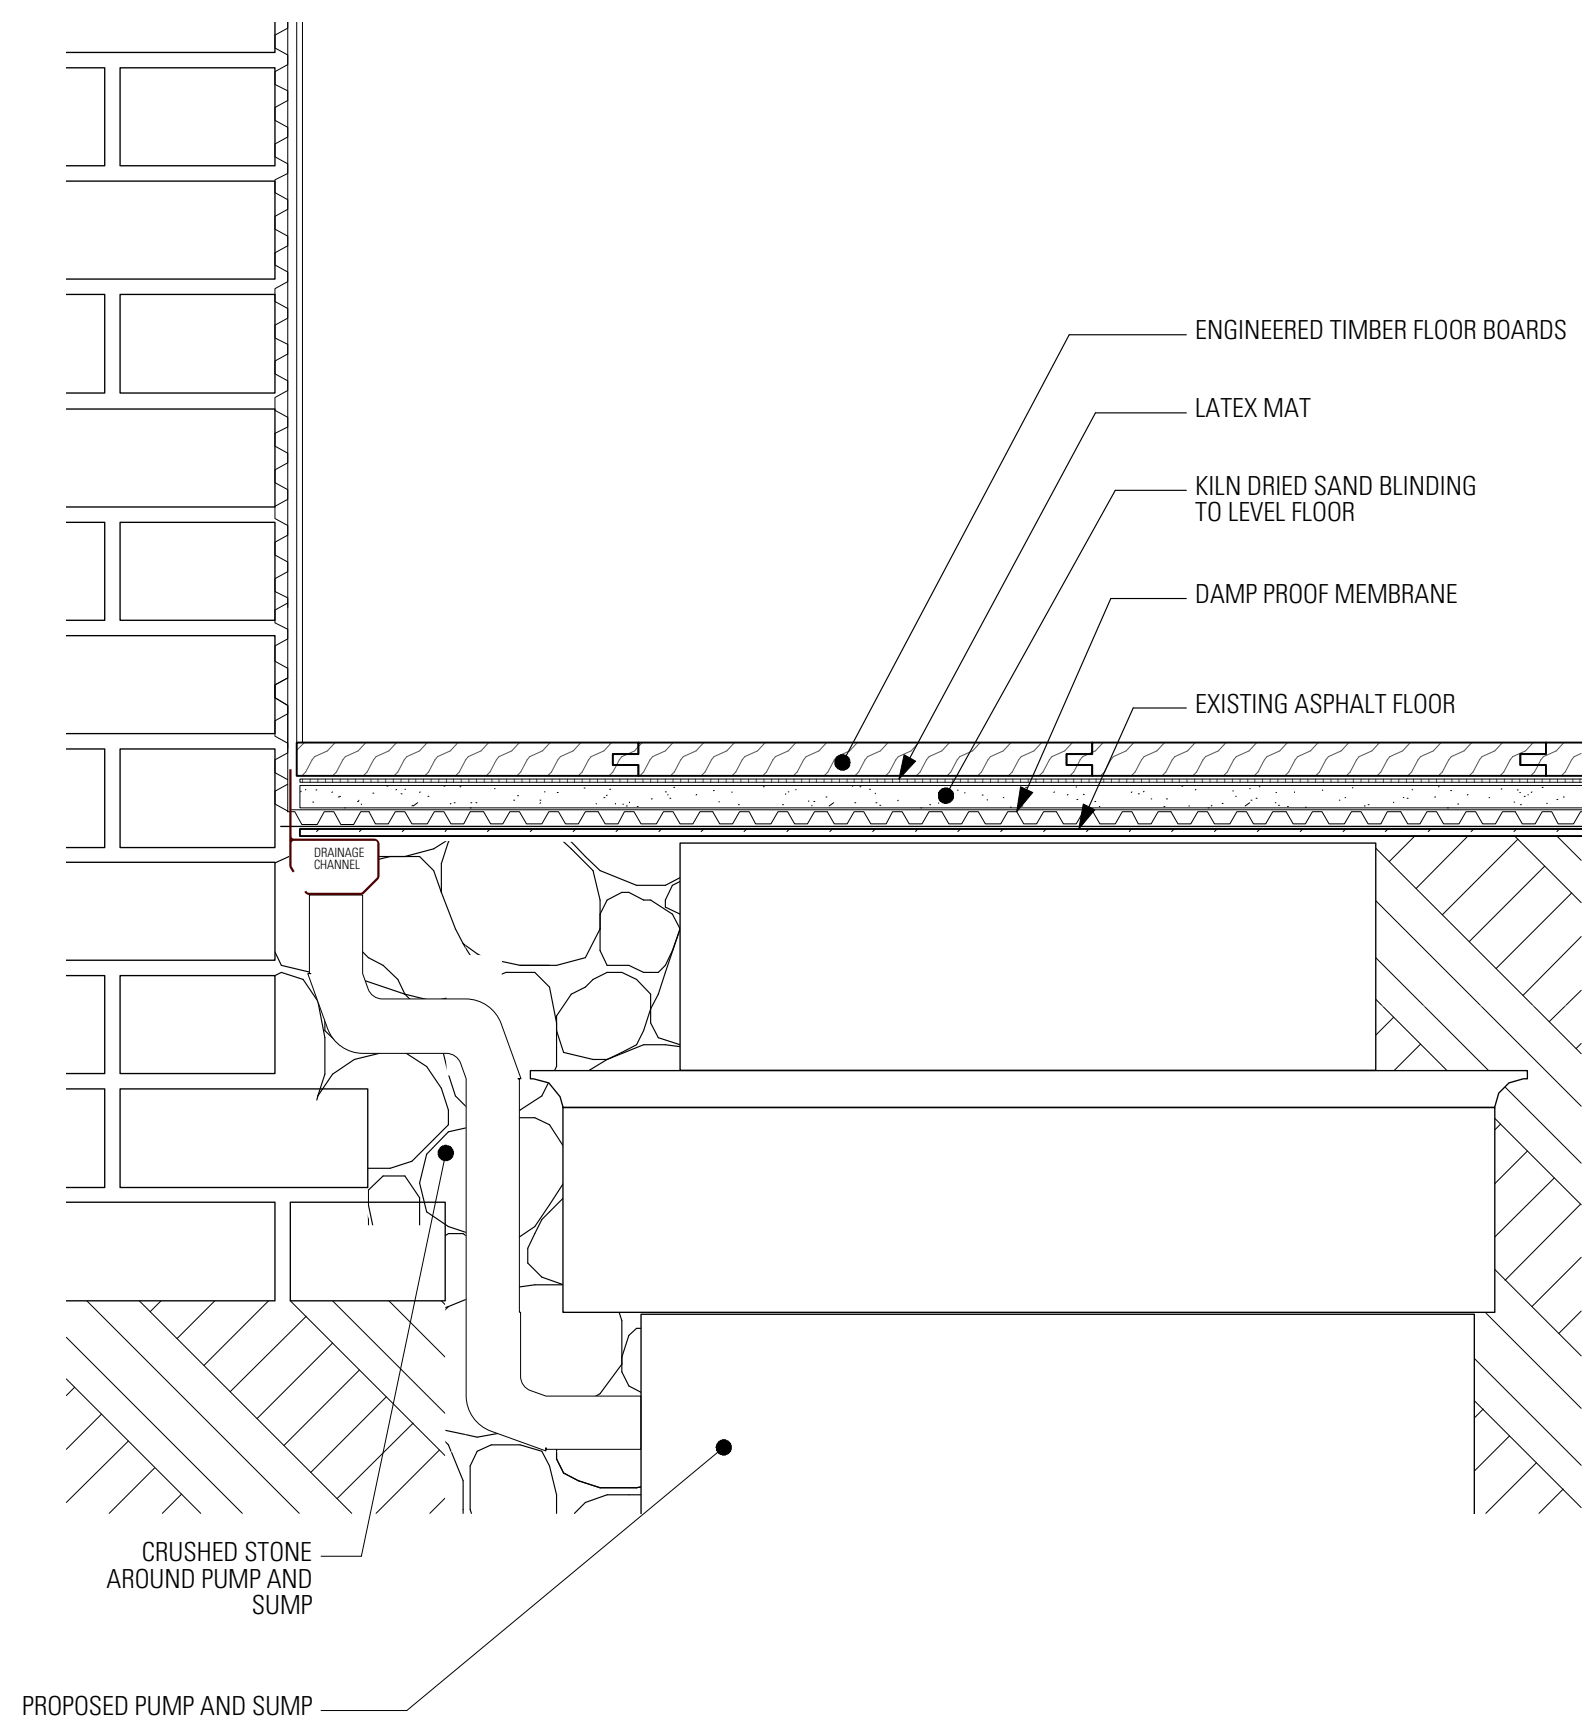

02 Proposed Waterproofing Detail
1:5@A3

Revisions

No.	Description

**HARPER
DOWNIE**
CREATIVE
ARCHITECTURE

Gate House
1 St John's Square
London EC1M 4DH
T +44 20 7490 7674
studio@harperdownie.com
www.harperdownie.com

Client
R. Keane + D. Timmer

Project
Listed Building Consent
5 Holly Terrace, Highgate, London N6 6LX

Drawing Title
Proposed Waterproofing Detail

Status	Drawn	Checked
For Information	CW	VC
Scale	Refer to Drawing	Date
		Feb 2016

Drwg. No. & Revision
876-dE01-P1