



Information contained within this drawing is the sole copyright of HDCA Ltd, and is not to be reproduced without express permission. No implied licence exists. This drawing not to be used for land transfer or valuation purposes. Do not scale from this drawing. All dimensions & levels are to be checked on site by the contractor. Issued for purposes indicated only. Drawing errors and omissions to be reported to the architect.

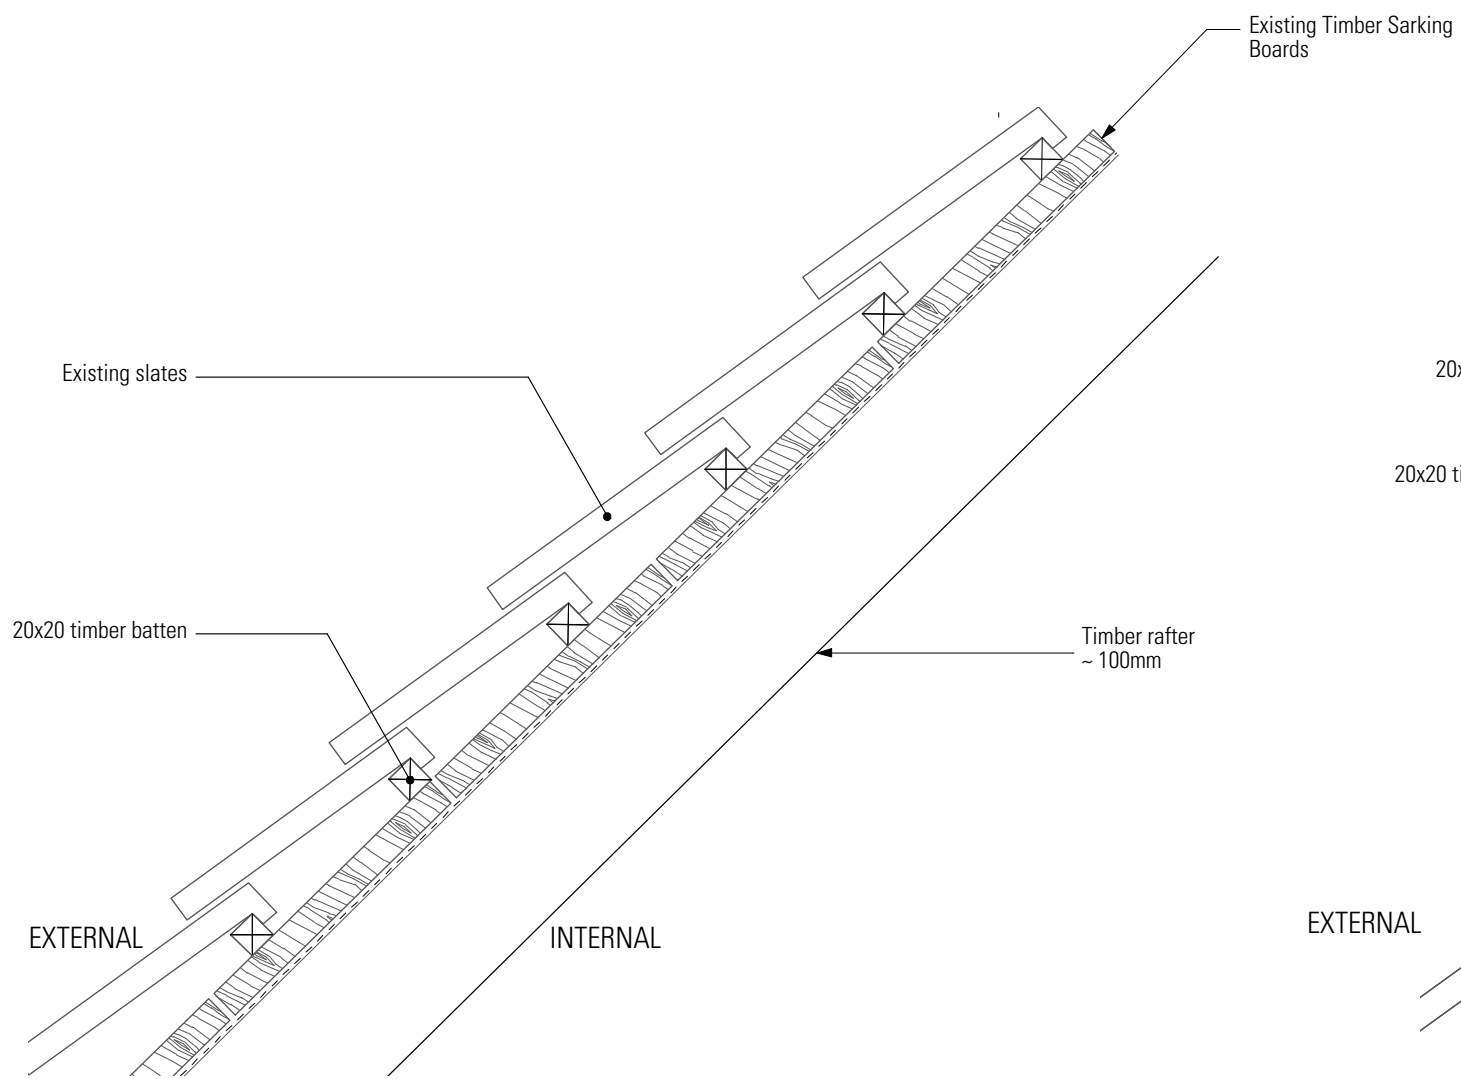


**A** Existing Roof Insulation Detail to roof void, no lining  
Scale 1:5 @A3

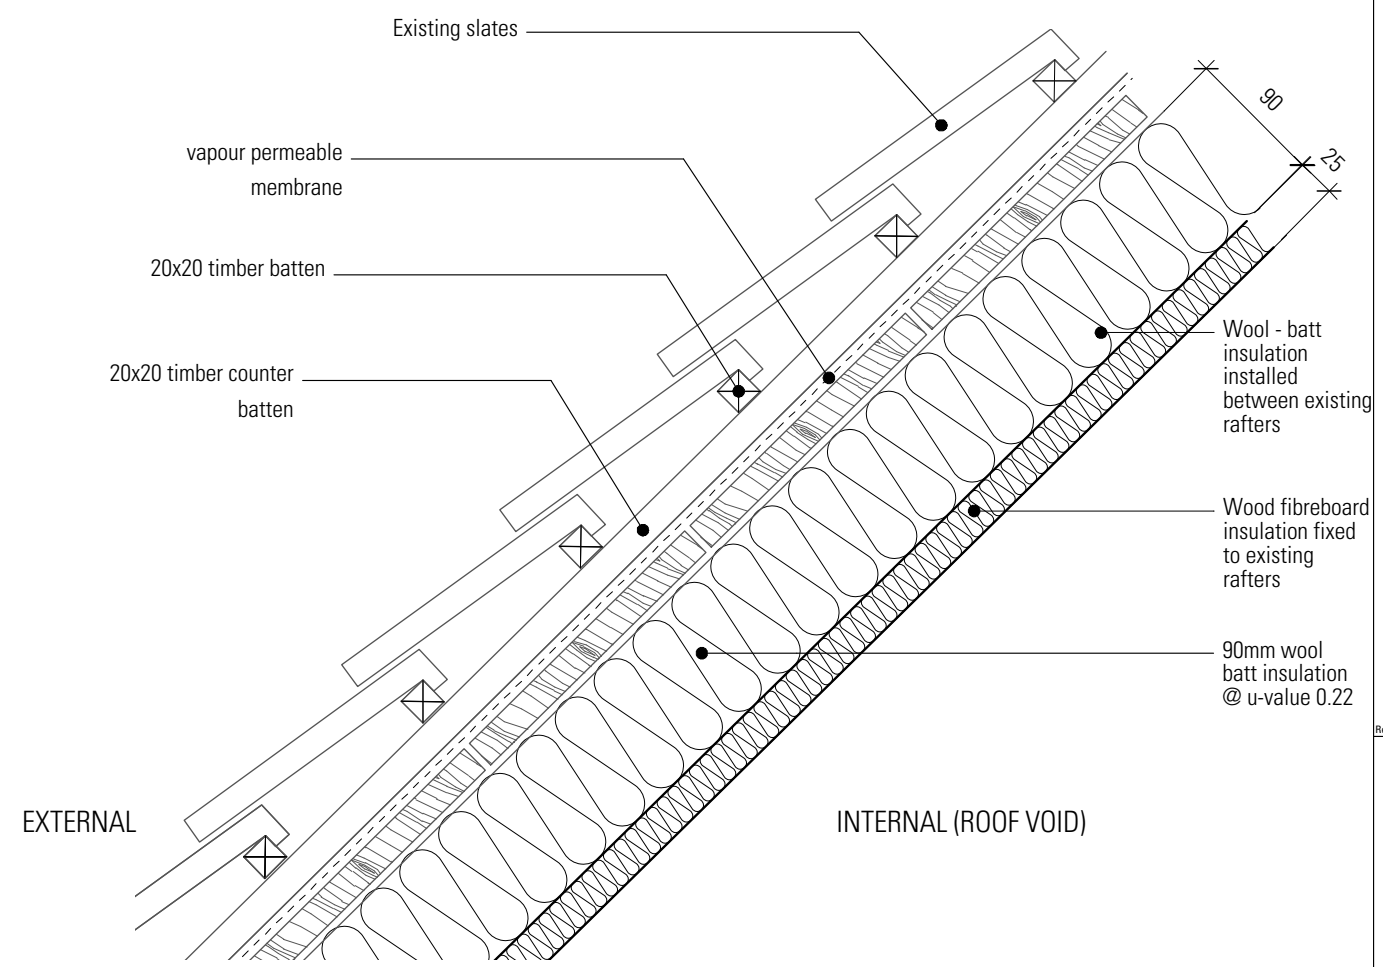

**B** Proposed Roof Insulation Detail with Proposed internal lining  
Scale 1:5 @A3

Notes

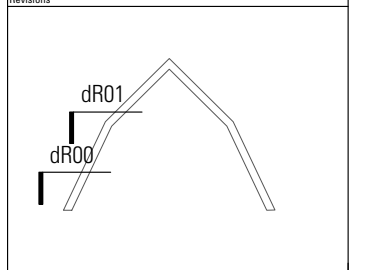

**HARPER DOWNIE**  
CREATIVE ARCHITECTURE

Gate House  
1 St John's Square  
London EC1M 4DH

T +44 20 7490 7674  
studio@harperdownie.com  
www.harperdownie.com

Client  
R. Keane + D. Timmer

Project  
Listed Building Consent  
5 Holly Terrace, Highgate, London N6 6LX

Drawing Title  
Existing and Proposed roof build up detail

Status	Drawn	Checked
LBC	CW	VC
Scale	Date	
1:5@A3	Feb 2016	

Drwg. No. & Revision  
**876-dR01-P1**