


Greater London House, 180 Hampstead road, London NW1 7AW

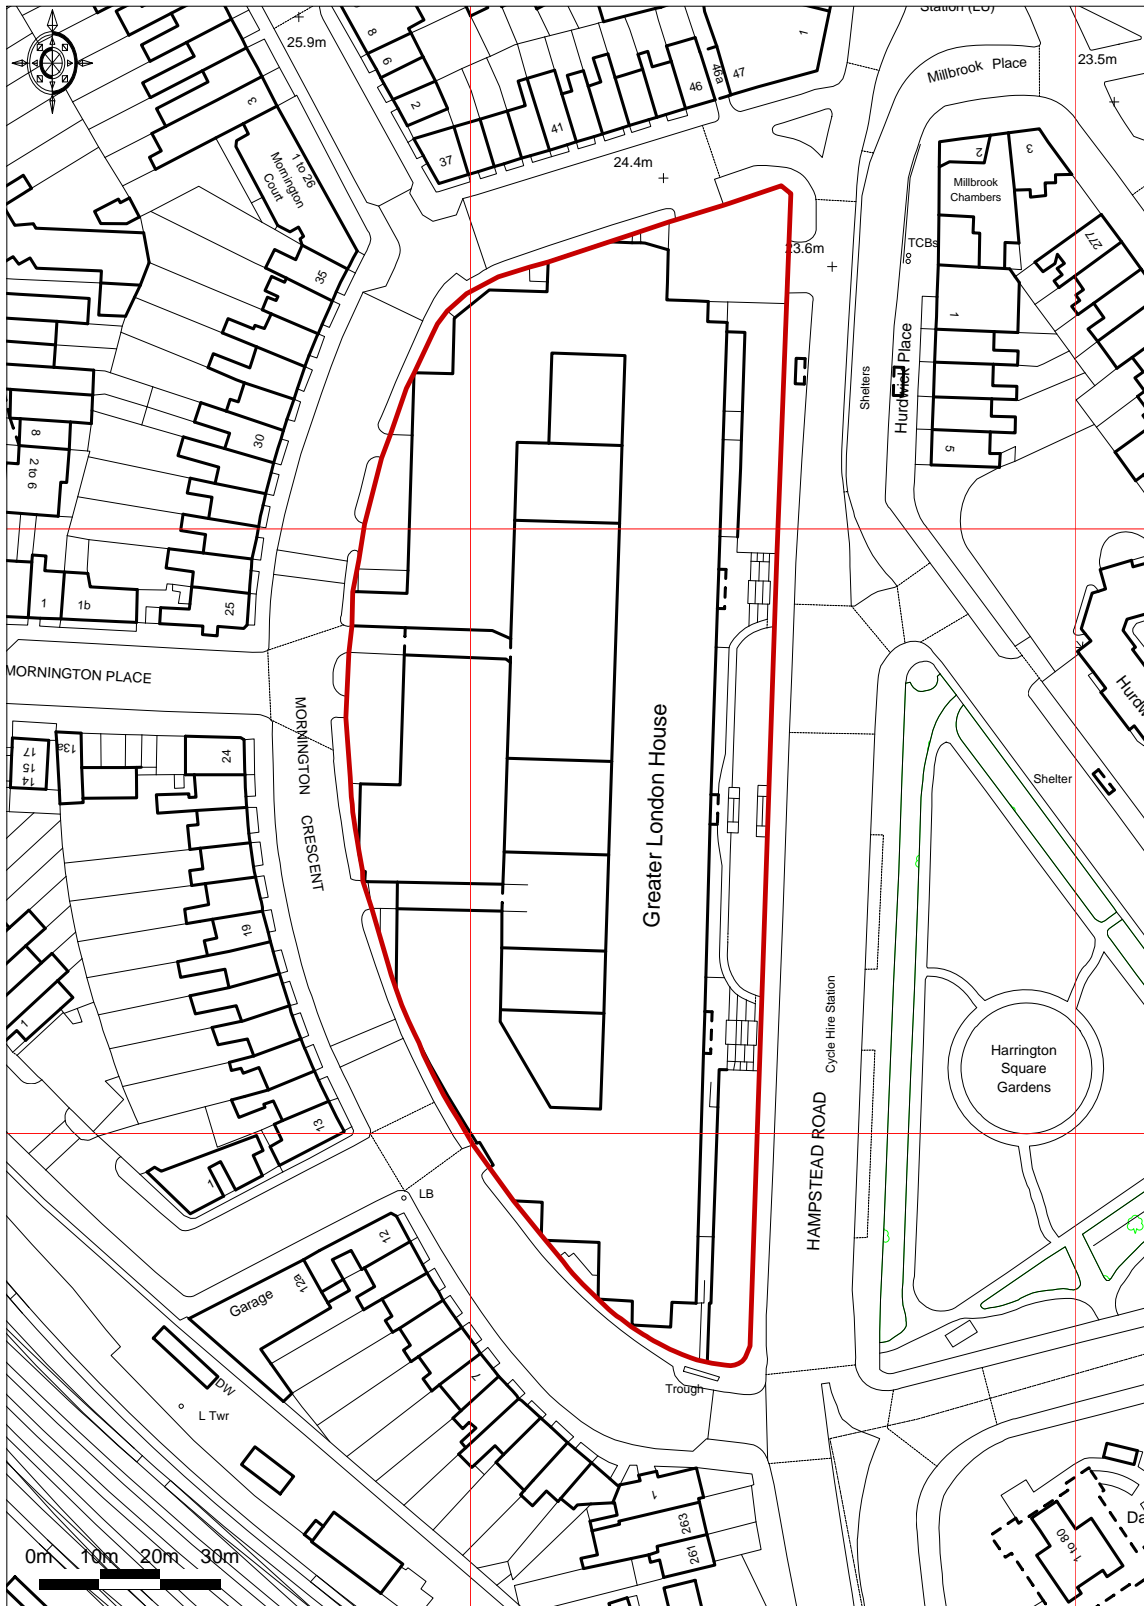

Ordnance Survey © Crown Copyright 2016. All rights reserved.  
Licence number 100022432. Plotted Scale - 1:1250



J10219

