


No12 Gray's Inn Square London WC1R 5JP

For The Honourable Society of Gray's Inn

GHK ARCHITECTS

SITE LOCATION PLAN, Scale 1:1250 A4 Dwg No: HK2191/SK011 2nd Nov 2015

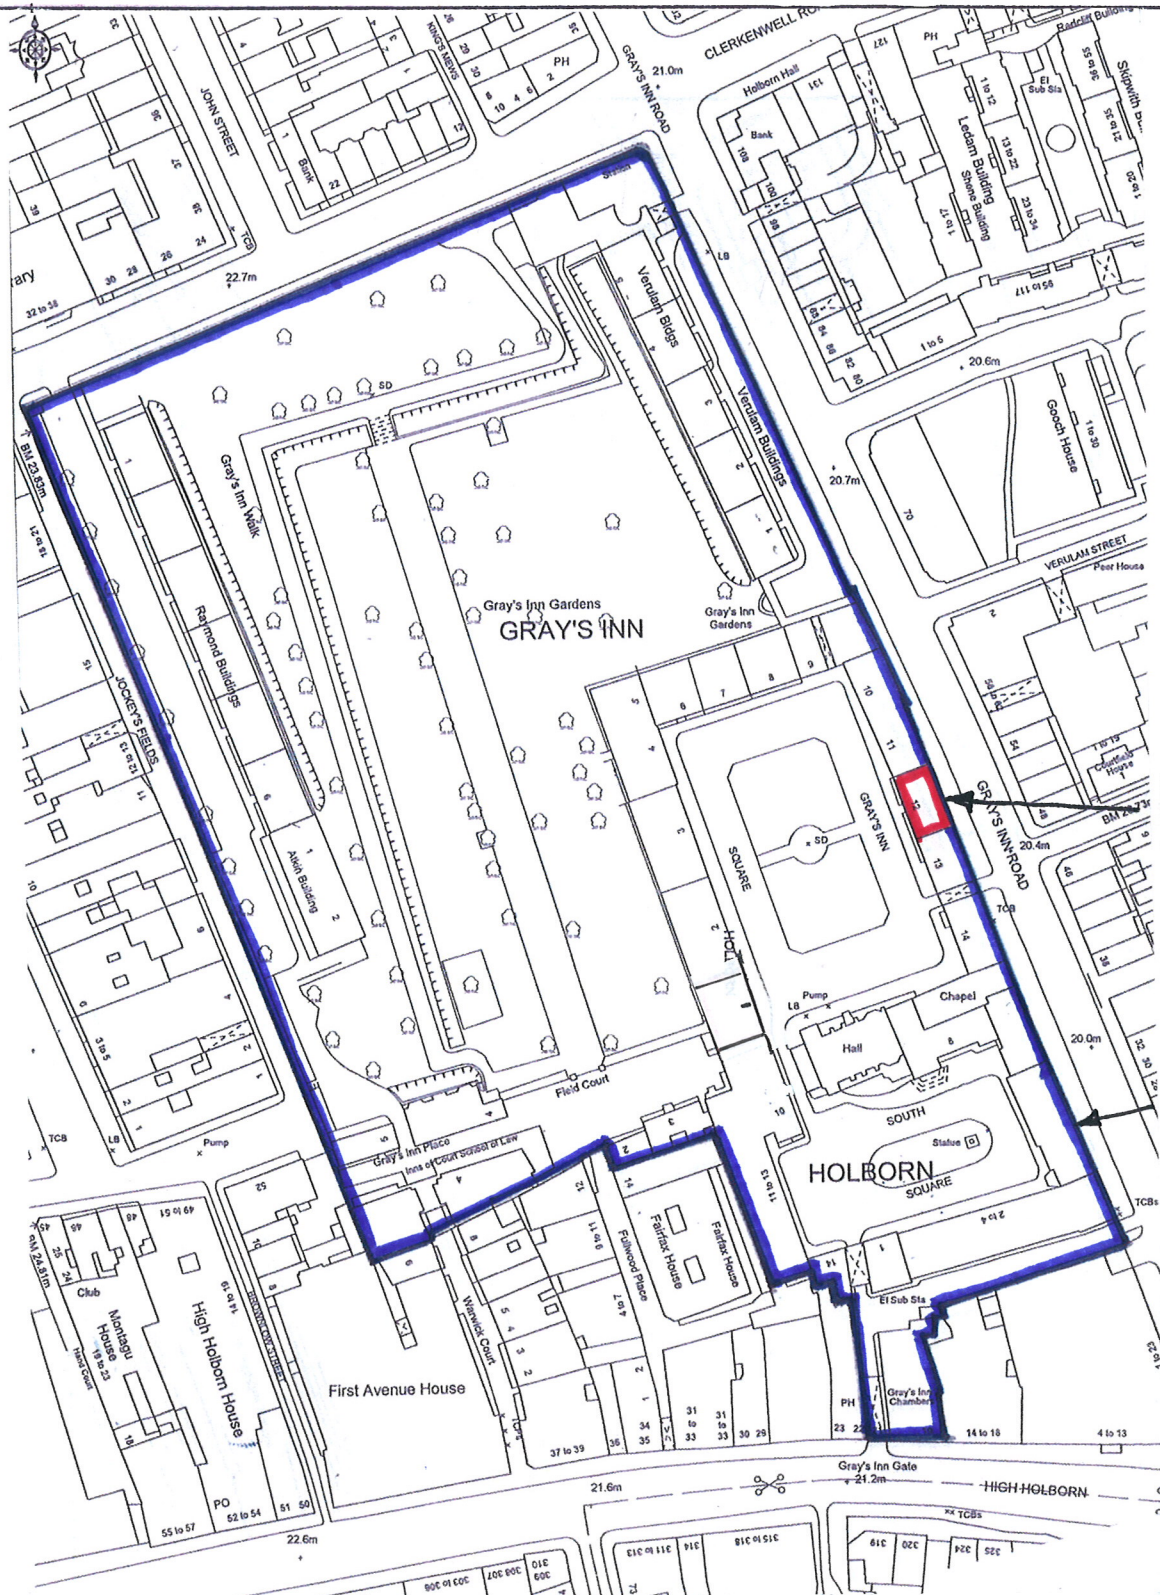

No 12
Gray's Inn
Square

The
Honourable
Society of
Gray's Inn

