


Tables : 700mm x 700mm, Height 750mm
 Chairs : 420mm x 420mm, Height 500mm

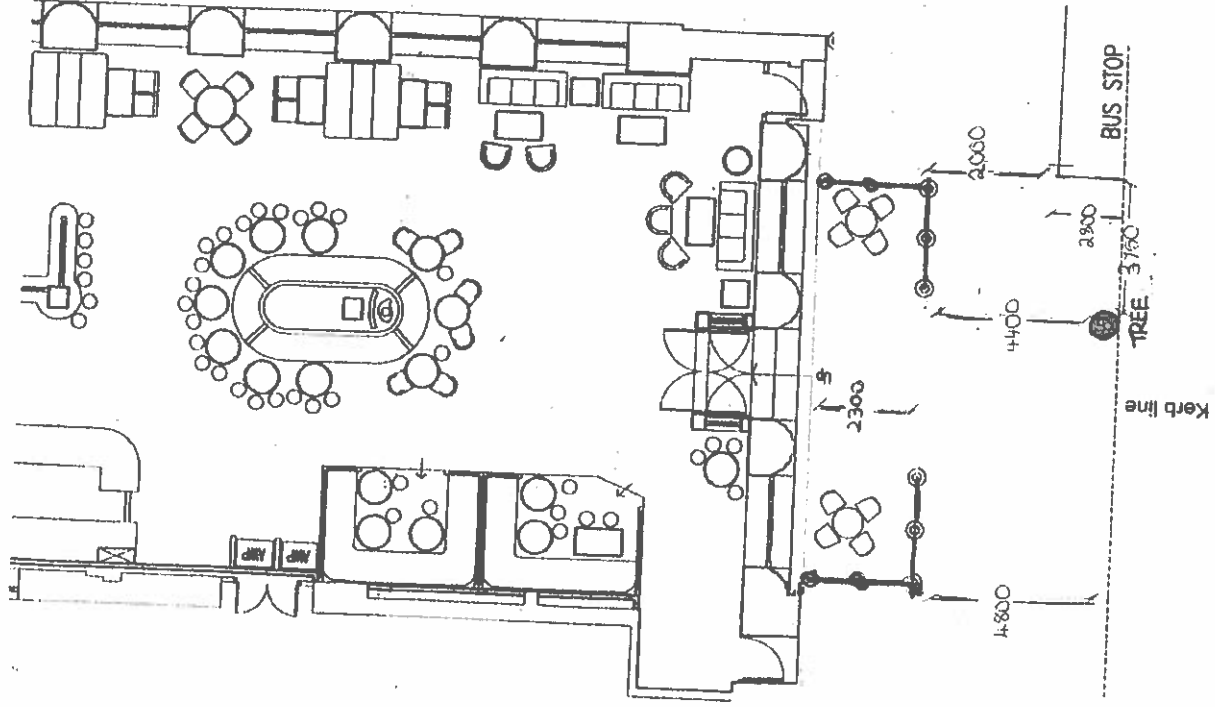

proposed demountable canvas screens as per detail

architectural design & project management
rjd
 tel : 01371 875518
 fax : 01371 875817
 email: rjd@rjd.co.uk
 project THE SHAKEPEARE'S HEAD,
 AFRICA HOUSE, 64 - 68 KINGSWAY
 OSM JD WETHERSPROOF PLC
 DRAWN PROPOSED PAVEMENT SEATING AREA
 DATE MARK: 15
 SCALE 1:100
 DRAWING NO 08059
 REV 03
 P.D. No. 0238
 P. O. Box 2782
 Great Dunmow
 Essex CM6 2WV