

PLANNING

- EXISTING
- NEW WORKS
- W REPLACE EXISTING WINDOWS WITH NEW 'SLIM' DOUBLE GLAZING TO INDIVIDUAL PANE. GLAZING BAR WIDTH & DETAIL TO MATCH EXISTING
- E OVERHAUL, REPAIR & RE-DECORATE EXISTING WINDOWS



ALL UPPER FLOORS TO HAVE NEW TIMBER JOISTS TO LEVEL FLOORS

BASEMENT FLOOR TO HAVE NEW SOLID INSULATED FLOOR WITH PIPED UNDERFLOOR HEATING IN NEW SCREED

PIPED UNDERFLOOR HEATING THROUGHOUT BASEMENT FLOOR AND LOWER GROUND HALL AREAS

NEW RADIATORS THROUGHOUT LOWER GROUND FLOOR

LOWER GROUND FLOOR WINDOW TO SERVICES RISER TO HAVE WHITE PAINTED BOARD FACING WINDOW TO CONCEAL SERVICES RISER

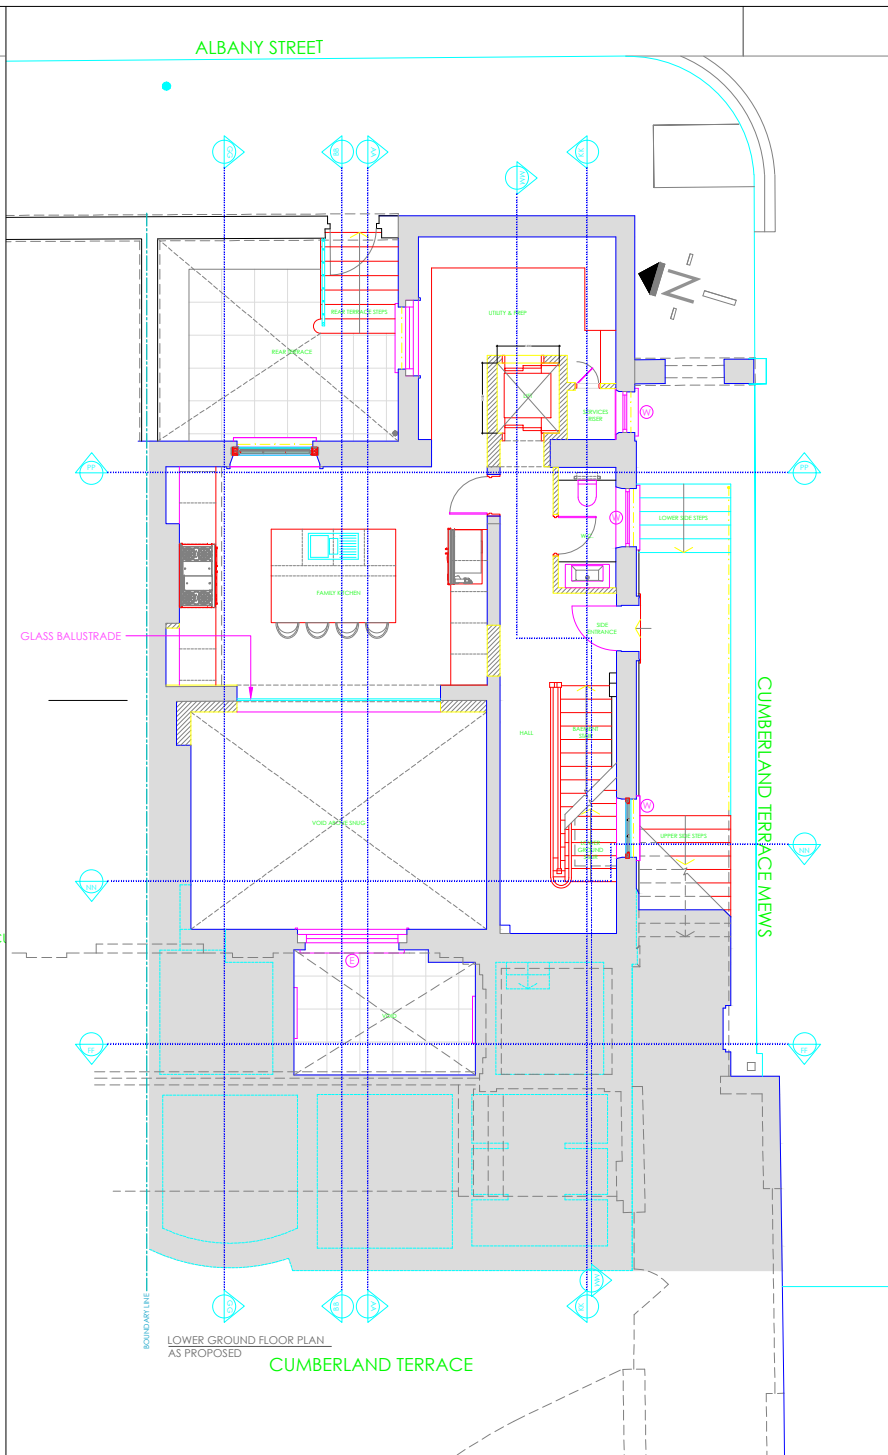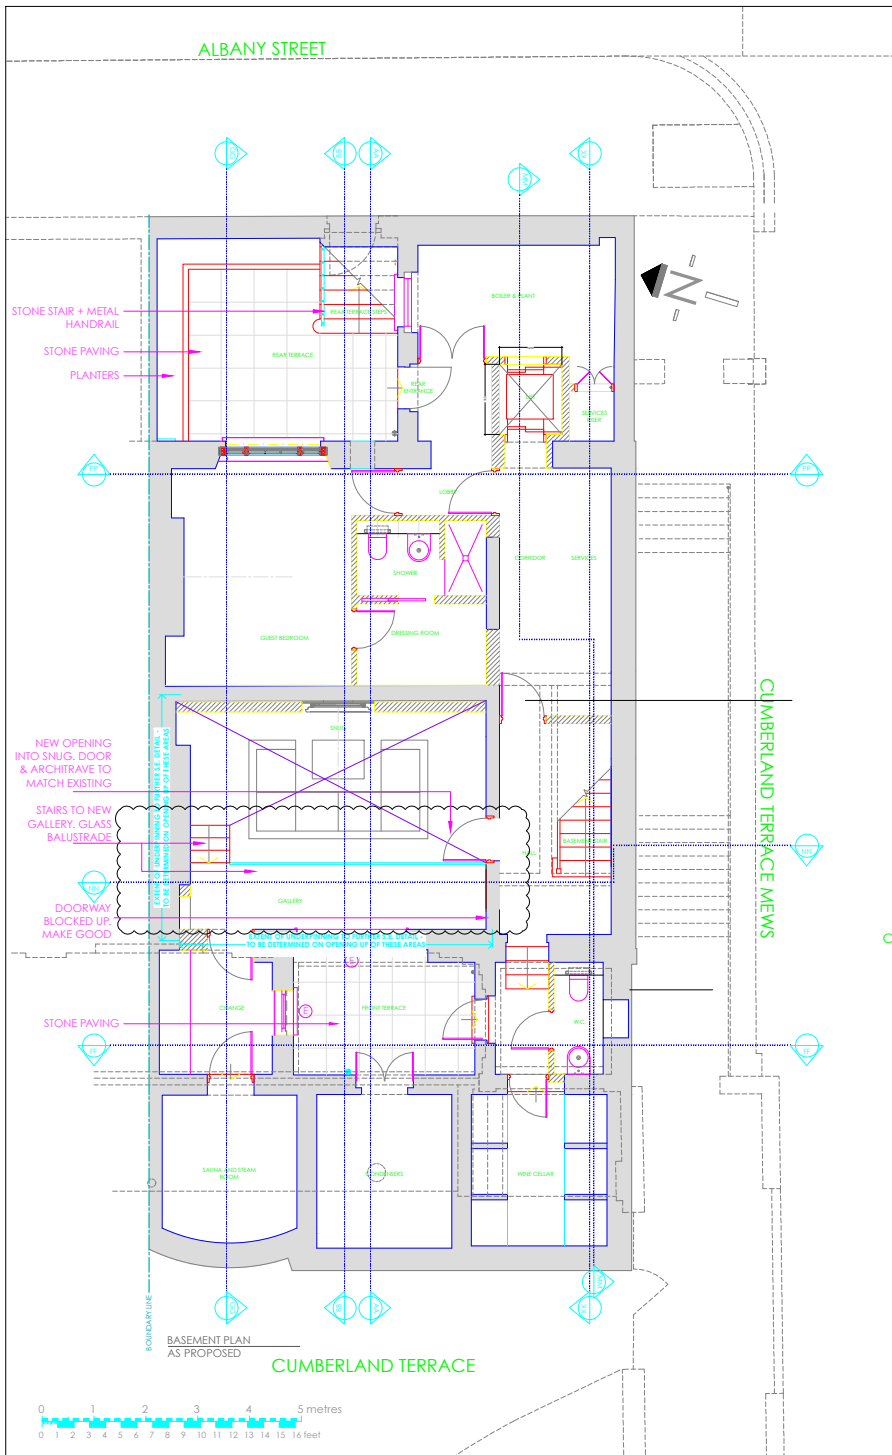

Rev	Description	Drawn	DATE	Auth
G	EXISTING DOORWAY HALL TO SNUG BLOCKED, NEW OPENING ADJACENT, STEPS FROM SNUG TO GALLERY	RC	08.02.16	RC
F	EXISTING WINDOW IN CHANGE ROOM TO REMAIN, I.E. NOT MAKING IT INTO A DOOR	RR	25.06.15	SG
E	NOTES AMENDED	GW	12.06.15	SG
D	BASEMENT AMENDED	GW	12.05.15	SG
C	SNUG LOWERED, STEPS AMENDED	ISE	21.10.13	SG
B	REVISION A REVERSED	AM	22.11.12	SG

Client: **WINGATE LTD**
C/O 50 CUMBERLAND TERRACE

Project: **50 CUMBERLAND TERRACE**
LONDON NW1 4HJ


Title: **PROPOSED PLANS**
BASEMENT + LOWER GROUND

Original Scale:	Drawn By:	Date:	Checked By:	Auth:
1:50@A1	-	-	-	-
1:100@A3	-	-	-	-


Drawing Number: **643-213** Rev: **G**

PLANNING

- EXISTING
- NEW WORKS

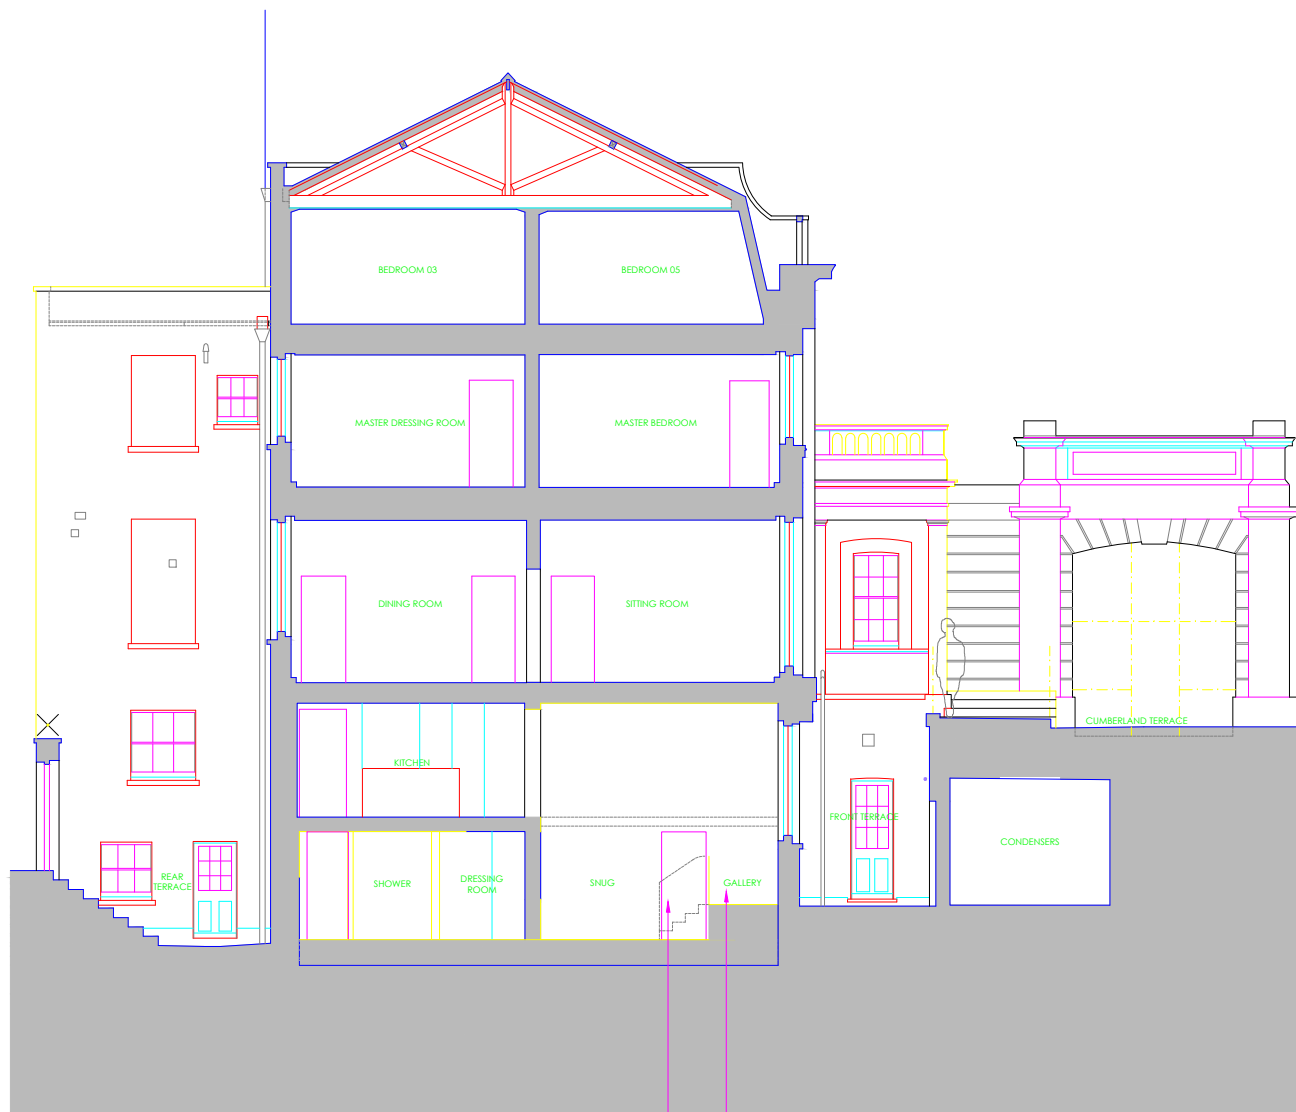

SECTION A-A
 STAIRS TO NEW GALLERY. GLASS BALUSTRADE
 NEW OPENING INTO SNUIG. DOOR & ARCHITRAVE TO MATCH EXISTING

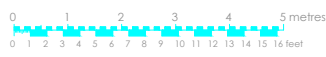

Rev	Description	Drawn	DATE	Auth
D	NEW DOOR TO SNUIG; GALLERY	RC	08.02.14	RC
C	WINDOWS AMENDED	GW	12.05.13	SG

Client
**WINGATE LTD
 C/O 50 CUMBERLAND TERRACE**

Project
**50 CUMBERLAND TERRACE
 LONDON NW1 4HJ**

Title
**PROPOSED
 SECTION A-A**


Original Scale	Drawn By	Date	Checked By	Rev	Auth
1:50@A1	-	-	-	-	-
1:100@A3	-	-	-	-	-

Drawing Number
643-217

Rev
D

PLANNING

- EXISTING
- NEW WORKS

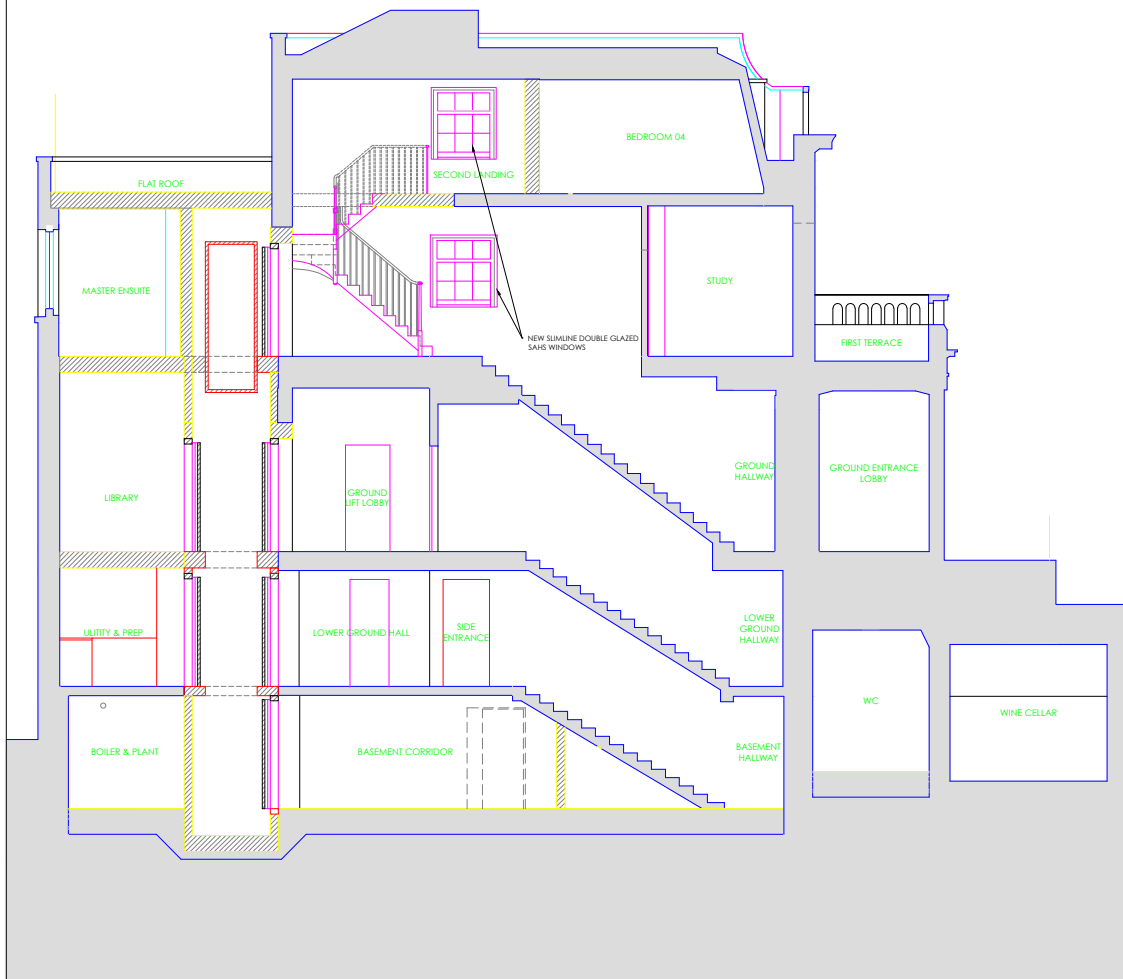

SECTION M-M

NO CHANGE TO APPROVED SECTION 2012/4298/P + 2012/4402/L



SECTION N-N

DOOR BLOCKED IN (MOVED ADJACENT)

GLASS BALUSTRADE & STEPS UP FROM SNUG TO GALLERY



H	HALL TO SNUG DOOR BLOCKED IN & RELOCATED. GALLERY STAIRS & BALUSTRADE	RC	08.02.14	RC
G	NOTES AMENDED	GW	12.04.15	SG
F	WINDOWS AMENDED	GW	12.05.15	SG
E	MEZZANINE OMITTED & STAIR AMENDED	ISE	21.10.13	SG
D	MEZZANINE ADDED & FLOOR LOWERED	AM	22.11.12	SG
C	GLASS BALUSTRADE ADDED. DOOR & STAIR RETAINED. BASEMENT FRONT ROOM NOT LOWERED.	BN	18.07.12	SG
B	ROOF AMENDED	IW	16.01.12	SG
A	ROOF AMENDED	IW	03.01.12	SG
Rev	Description	Drawn	DATE	Auth

Client
**WINGATE LTD
C/O 50 CUMBERLAND TERRACE**

Project
**50 CUMBERLAND TERRACE
LONDON NW1 4HJ**

Title
**PROPOSED SECTIONS
MM + NN**

Original Scale	Drawn By	Date	Checked By	Auth
1:50@A1 1:100@A3	-	-	-	-


Drawing Number
643-218

Rev
H

PLANNING

- EXISTING
- NEW WORKS
- REPLACE EXISTING WINDOWS WITH NEW 'SLIM' DOUBLE GLAZING TO INDIVIDUAL PANE, GLAZING BAR WIDTH & DETAIL TO MATCH EXISTING
- OVERHAUL, REPAIR & RE-DECORATE EXISTING WINDOWS

- ALL UPPER FLOORS TO HAVE NEW TIMBER JOISTS TO LEVEL FLOORS
- PIPED UNDERFLOOR HEATING TO HALLWAY
- NEW RADIATORS THROUGHOUT BOTH FLOORS WITH ELECTRIC UNDERFLOOR HEATING IN BATHROOMS
- BALANCED FLUE TO NEW GAS FIREPLACE ON GROUND FLOOR
- EXISTING STAIRCASE FROM GROUND TO FIRST FLOORS TO BE RESTORED
- NEW TIMBER STAIR FROM FIRST TO SECOND

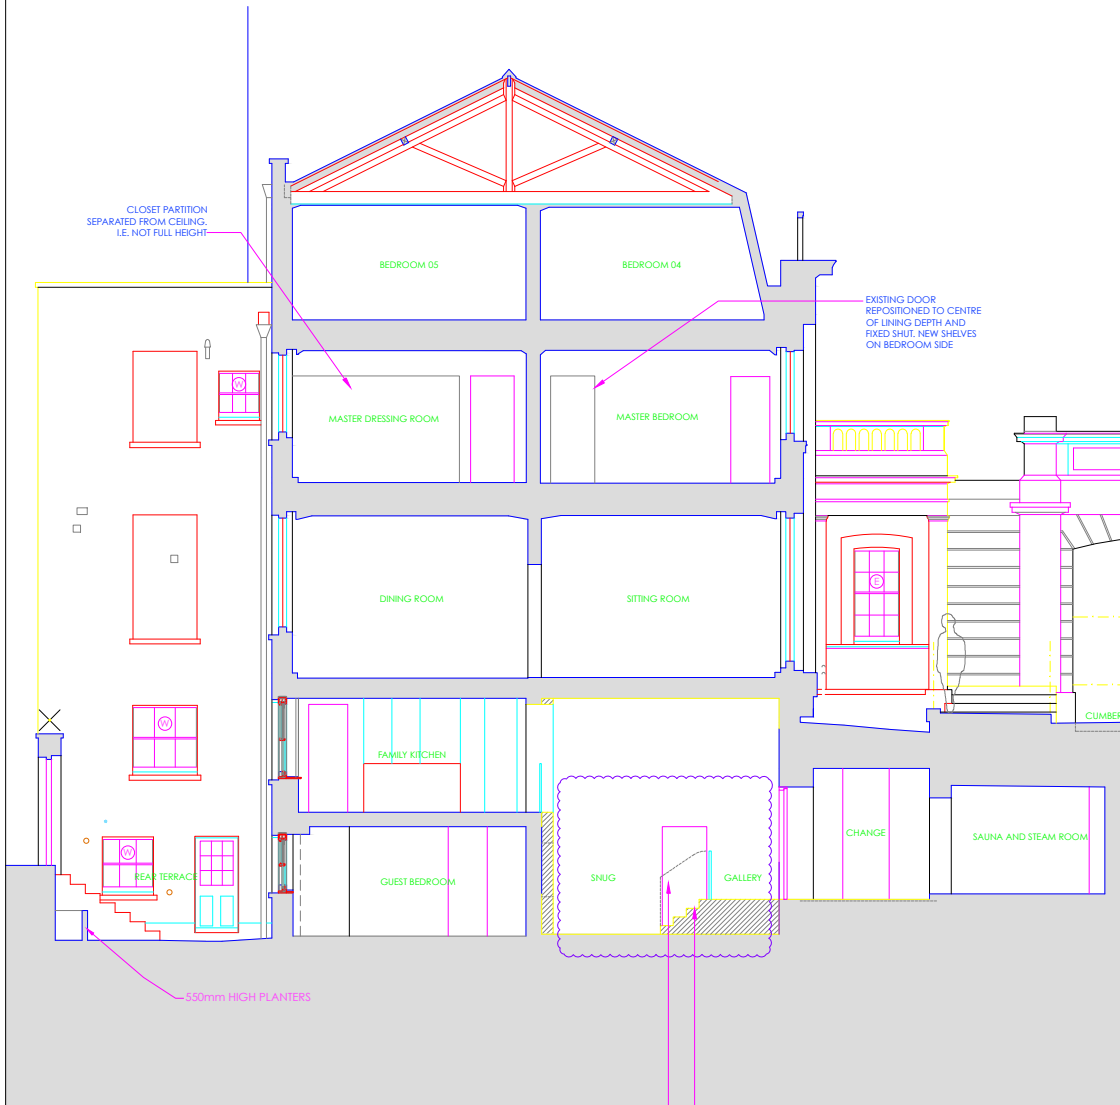

SECTION G-G

STAIRS TO NEW GALLERY, GLASS BALUSTRADE
NEW OPENING INTO SNUG, DOOR & ARCHITRAVE TO MATCH EXISTING



SECTION PP

NO CHANGE TO APPROVED SECTION 2012/4298/P + 2012/4402/L



Rev	Description	Drawn	DATE	Auth
F	NEW DOOR TO SNUG; GALLERY	RC	08.02.16	RC
E	STAIR AMENDED	GW	21.05.15	SG
D	MEZZANINE OMITTED, STAIR AMENDED	ISE	21.10.13	SG
C	MEZZANINE ADDED & FLOOR LOWERED	AM	22.11.12	SG
B	GLASS BALUSTRADE ADDED, DOOR & STAIR RETAINED, BASEMENT FRONT ROOM NOT LOWERED, EXISTING DOOR REPOSITIONED, NON-FULL HEIGHT CLOSET PARTITION.	BN	18.07.12	SG
A	WINDOWS LABELS ADDED	IW	03.01.12	SG

Client
**WINGATE LTD
C/O 50 CUMBERLAND TERRACE**

Project
**50 CUMBERLAND TERRACE
LONDON NW1 4HJ**

Title
**PROPOSED SECTIONS
GG + PP**

Original Scale	Drawn By	Date	Checked By		Auth
1:50@A1					
1:150@A3					

Drawing Number
643-219

Rev
F

PLANNING

- EXISTING
- NEW WORKS



NEW DOOR OPENING INTO SNUG ACCESSED FROM HALL SHOWN IN GREY LINE
SECTION K-K



Rev	Description	Drawn	DATE	Auth
C	NEW DOOR FROM HALL TO SNUG	RC	08.02.16	RC
B	INCRE RE SATELLITE DISH ADDED	GW	25.05.13	SG
A	WINDOWS AMENDED	GW	12.05.13	SG

Client
**WINGATE LTD
C/O 50 CUMBERLAND TERRACE**

Project
**50 CUMBERLAND TERRACE
LONDON NW1 4HJ**

Title
**PROPOSED
SECTION K-K**


Original Scale	Drawn By	Date	Checked By	Auth
1:50@A1 1:100@A3	-	-	-	-

Drawing Number
643-220

Rev
C

PLANNING

- EXISTING
- NEW WORKS

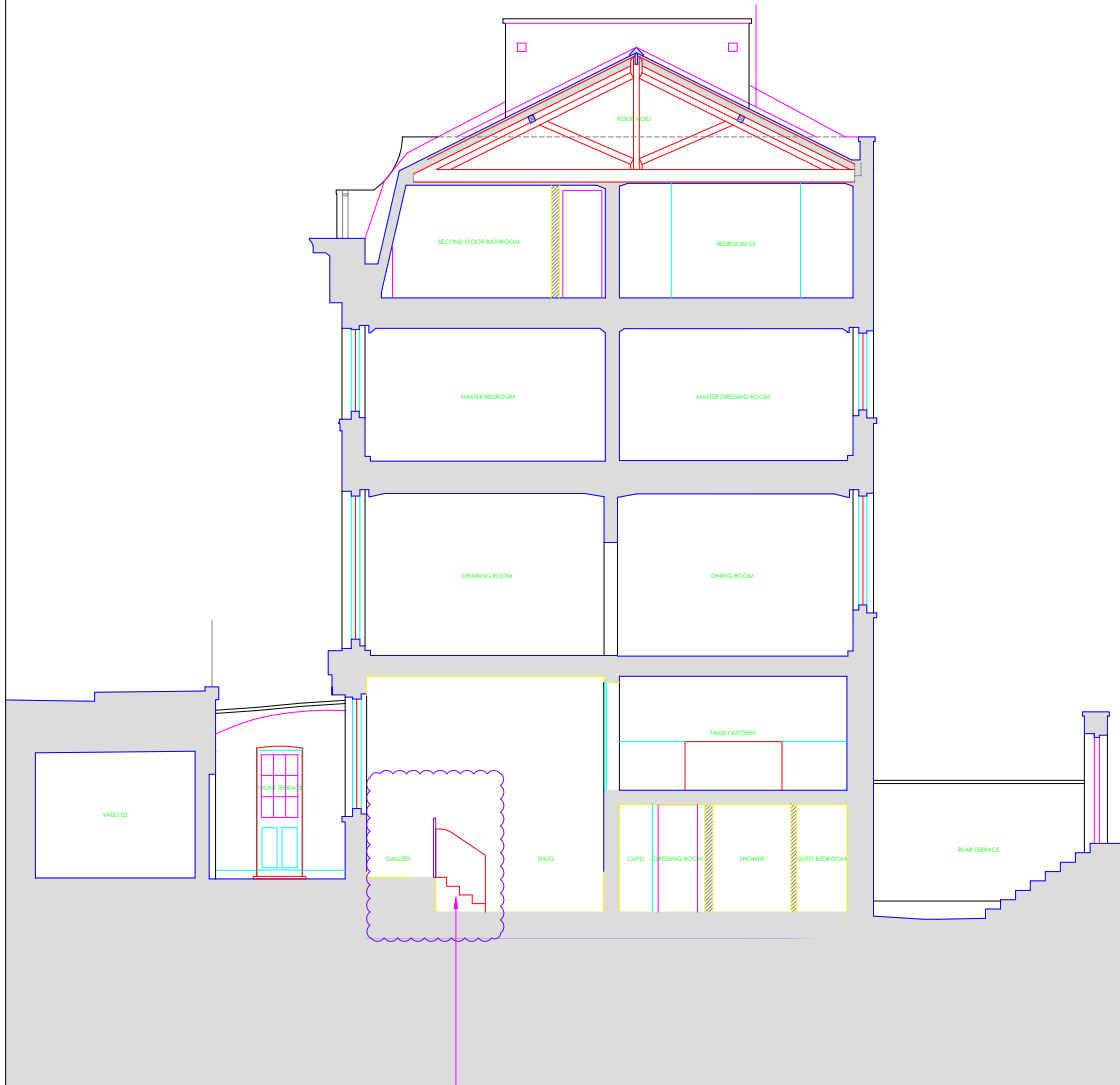

STAIRS TO NEW GALLERY, GLASS BALUSTRADE
SECTION B-B



SECTION F-F



C	STAIRS FROM SHUG TO NEW GALLERY	RC	08.02.16	RC
B	STAIRS AND LANDING TO SHUG AREA REMOVED	RR	14.09.15	SG
A	WINDOWS AMENDED	GW	12.05.15	SG
Rev	Description	Drawn	DATE	Auth

Client
**WINGATE LTD
C/O 50 CUMBERLAND TERRACE**

Project
**50 CUMBERLAND TERRACE
LONDON NW1 4HJ**

Title
**PROPOSED
SECTIONS BB + FF**

Original Scale	Drawn By	Date	Checked By		Auth
@	-	-	-	-	-
Drawing Number					Rev

643-221

C