


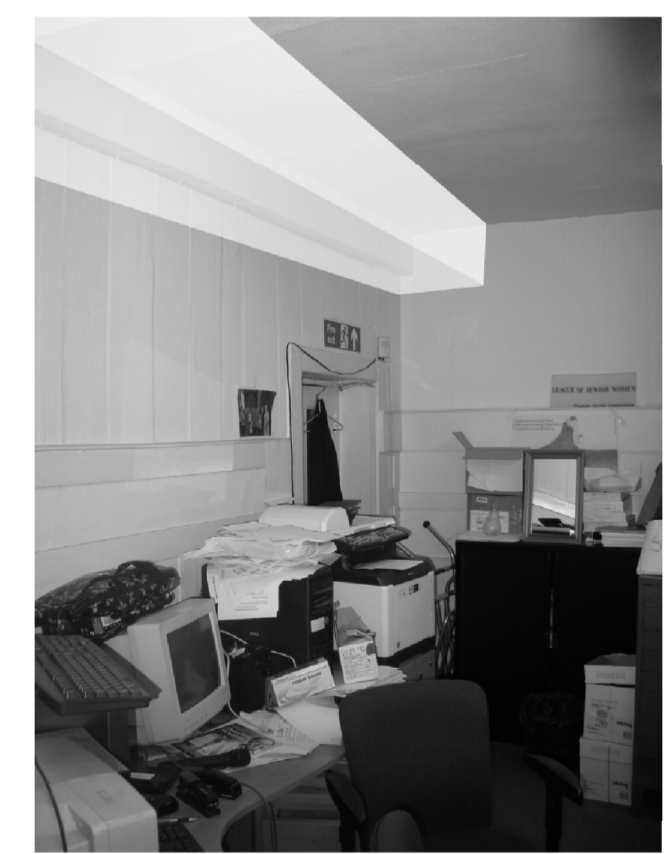
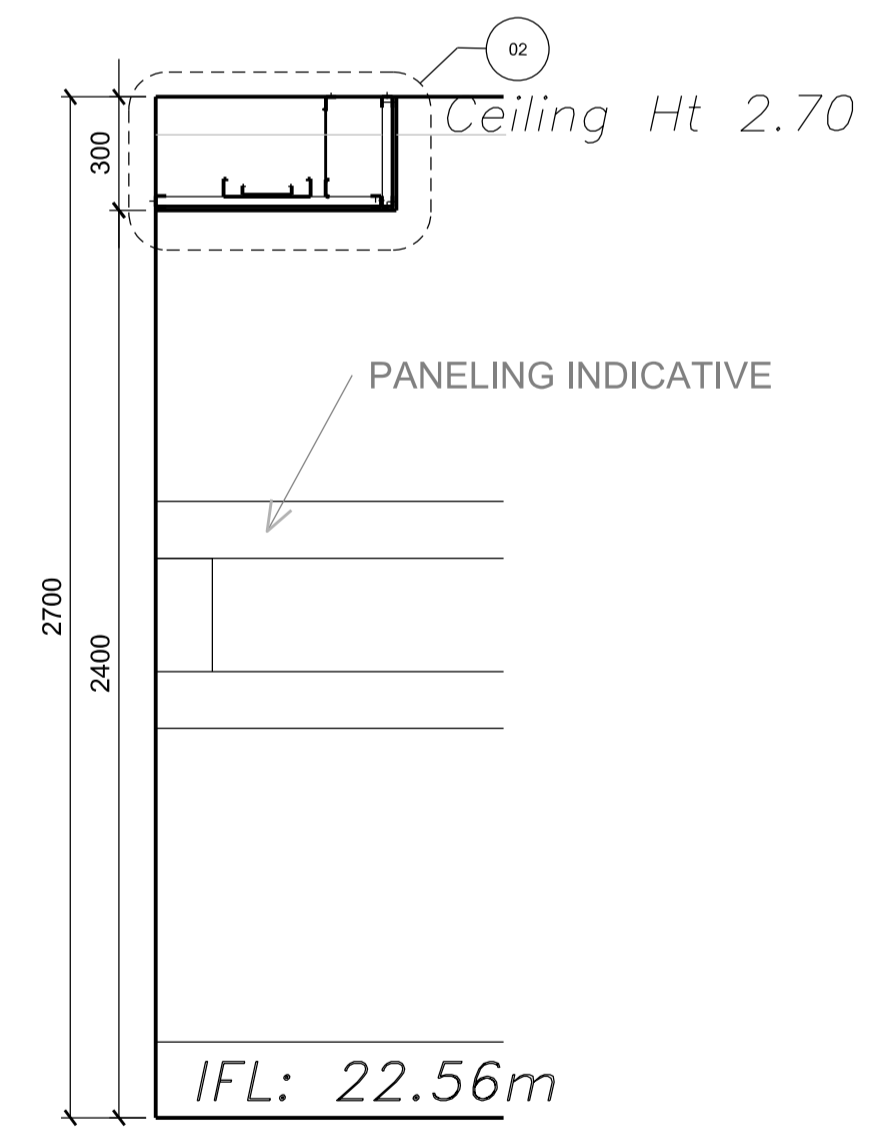
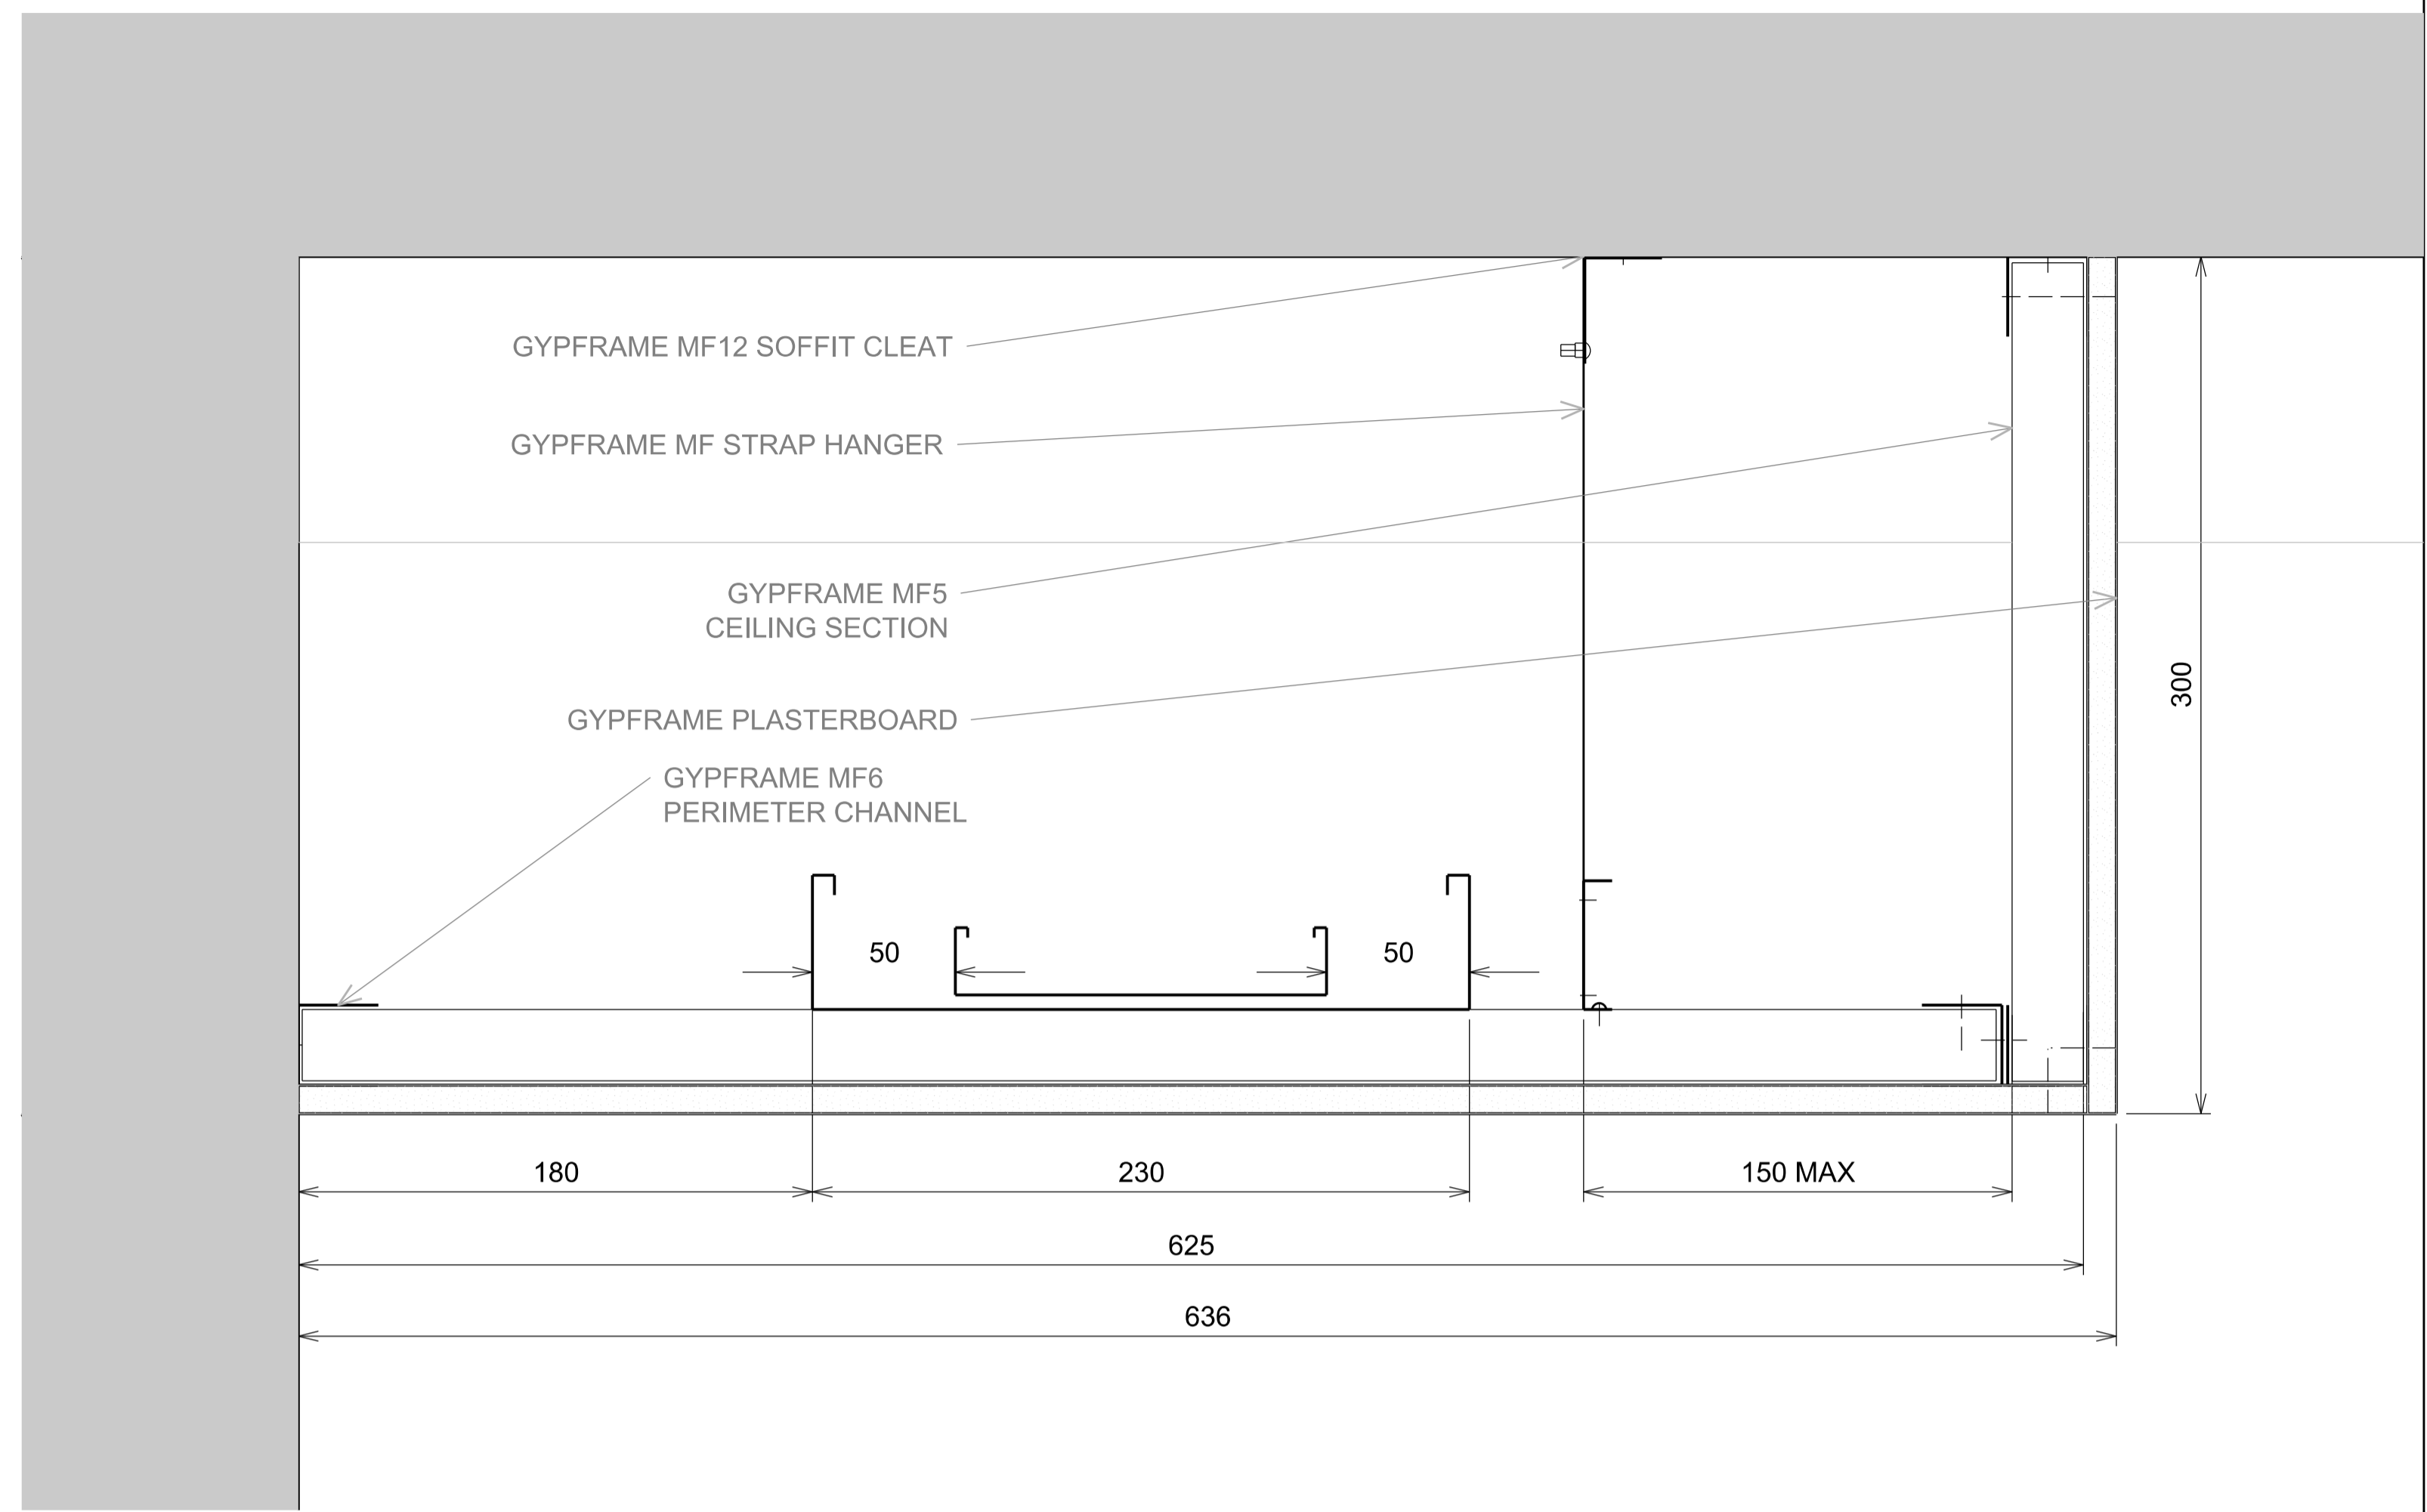


**01 RCP B.12**  
1:20


-  Flying Surface Light 2000x1340
-  Flying Surface Light 740x740
-  Smoke Detector



**02 BULKHEAD DETAIL**  
1:2



**03 BULKHEAD SECTION**  
1:20

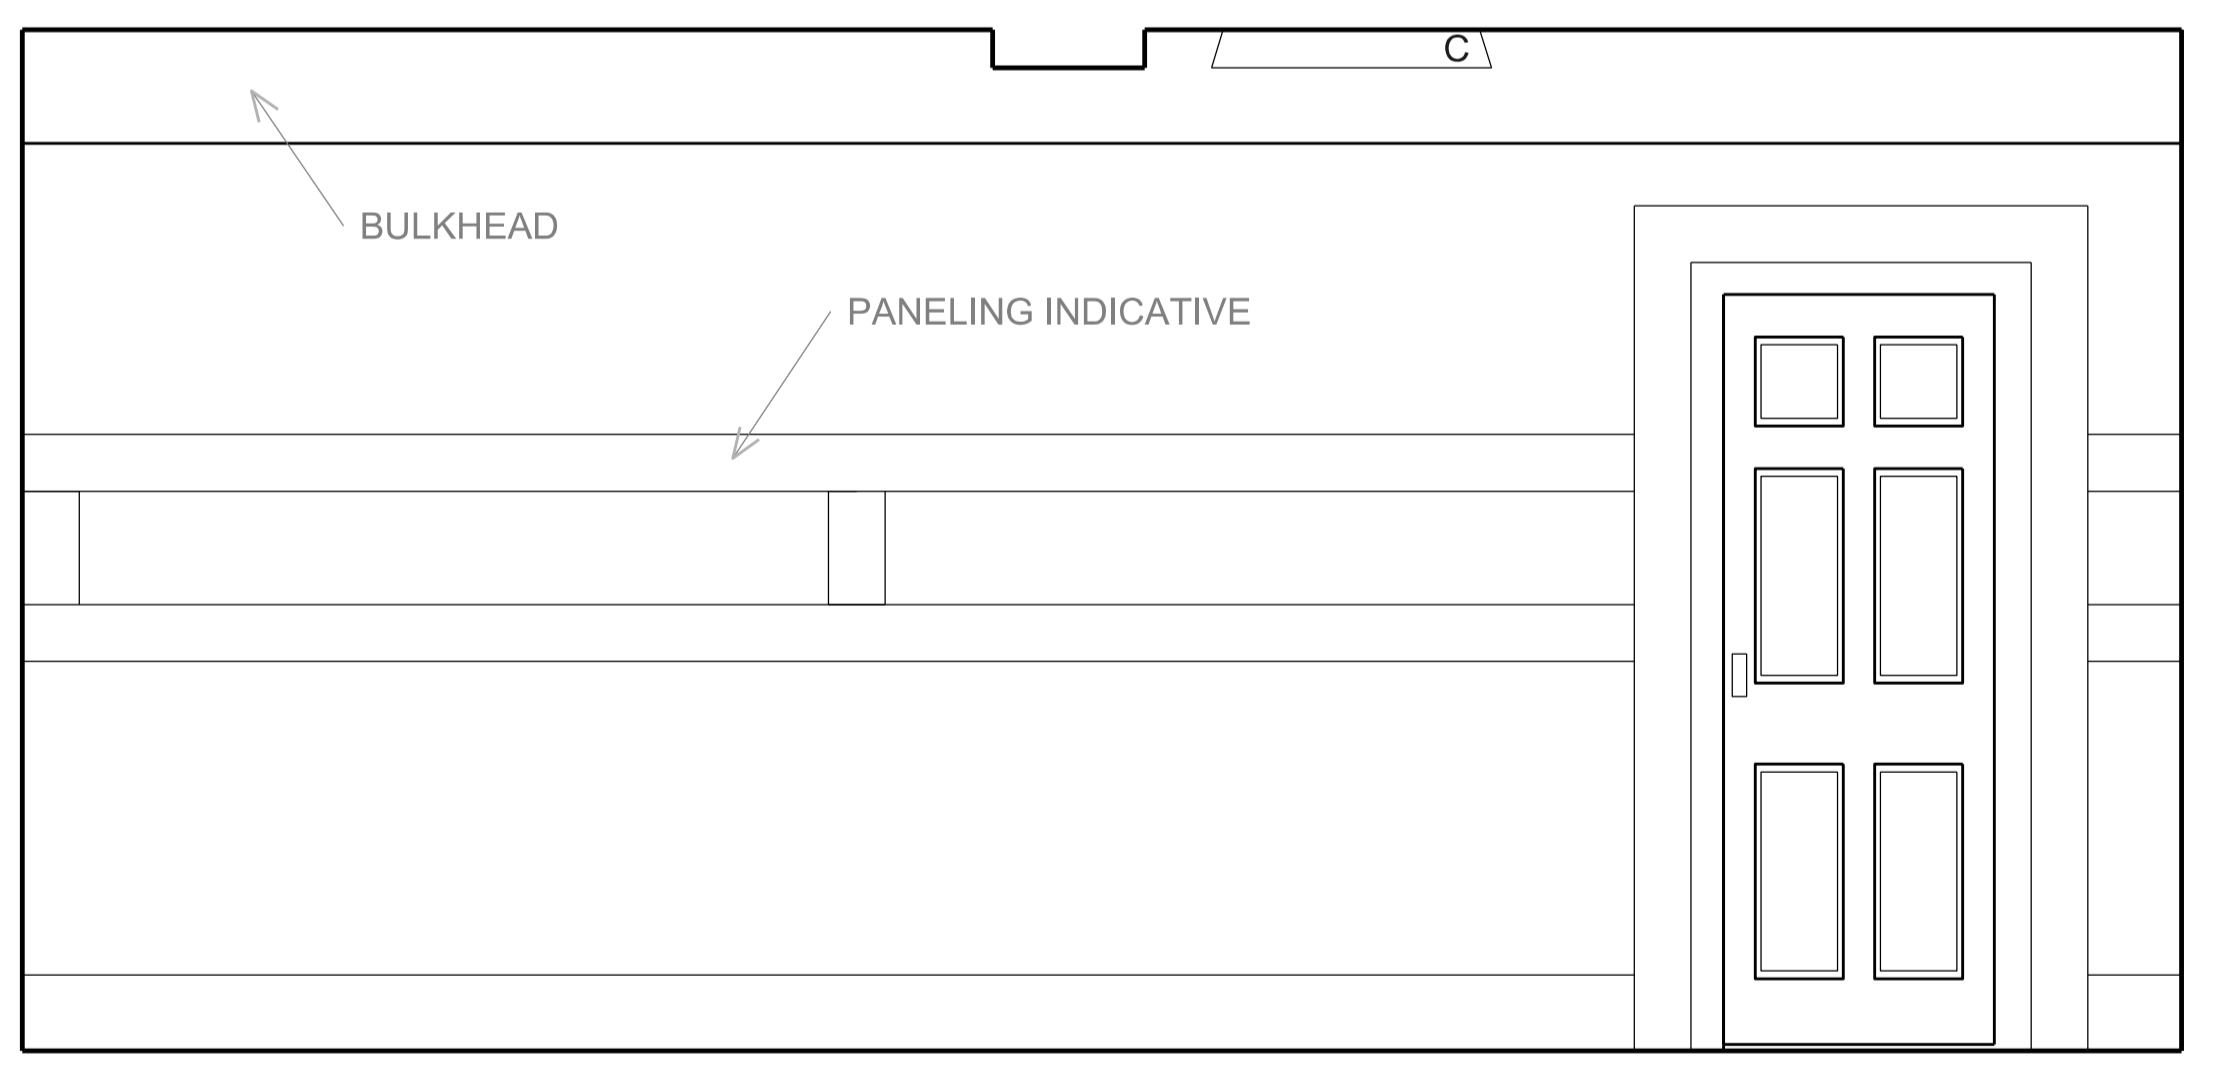


**04 B.12 SECTION AND ELEVATION**  
1:20

**Disclaimer:**  
Do not scale from this drawing.  
Check all dimensions on site before fabrication or setting out.  
This document is copyright and may not be reproduced without permission of the owner.  
Ordnance Survey data contained herein is for use on this project only.  
Third parties involved in this project wishing to reproduce this data for the purposes of said project, may do so on display of the following :  
© Crown Copyright All rights reserved 2010 License No. 0100031673

Notes:

Rev:	Notes:	Date:	Dwn:	Iss:
00	CONSTRUCTION	16.02.2016	MP	RM

Consultants:

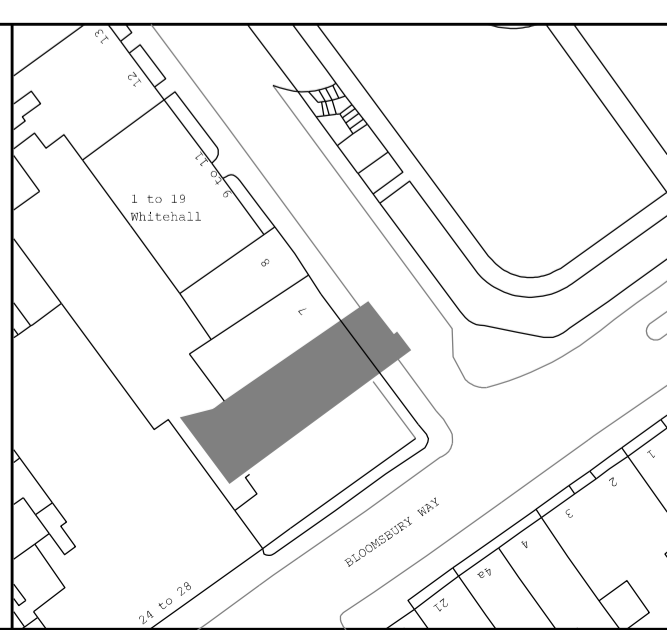

**Flanagan Lawrence**  
66 Porchester Road, London W2 6ET, UK  
T +44 (0)20 7706 6166 F +44 (0)20 7706 6266 E info@flanaganlawrence.com  
www.flanaganlawrence.com

Client:  
**SOUTH BLOOM LTD**

Project: <b>6 Bloomsbury Square WC1A 2LP</b>	
Drawing Title: <b>B.12 Bulkhead detail</b>	
Drawn By: <b>MP</b>	Issued By: <b>RM</b>
Project No: <b>14-025</b>	Date of First Issue: <b>16.02.2016</b>
Drawing No: <b>A-35-700</b>	Scale @ A1: <b>AS INDICATED</b>
	Revision: <b>00</b>