

Disclaimer:

Do not scale from this drawing.


Check all dimensions on site before fabrication or setting out.

This document is copyright and may not be reproduced without permission of the owner.

Ordnance Survey data contained herein is for use on this project only.

Third parties involved in this project wishing to reproduce this data,for the purposes of said project, may do so on display of the following:

Crown Copyright All rights reserved 2010 License No. 0100031673

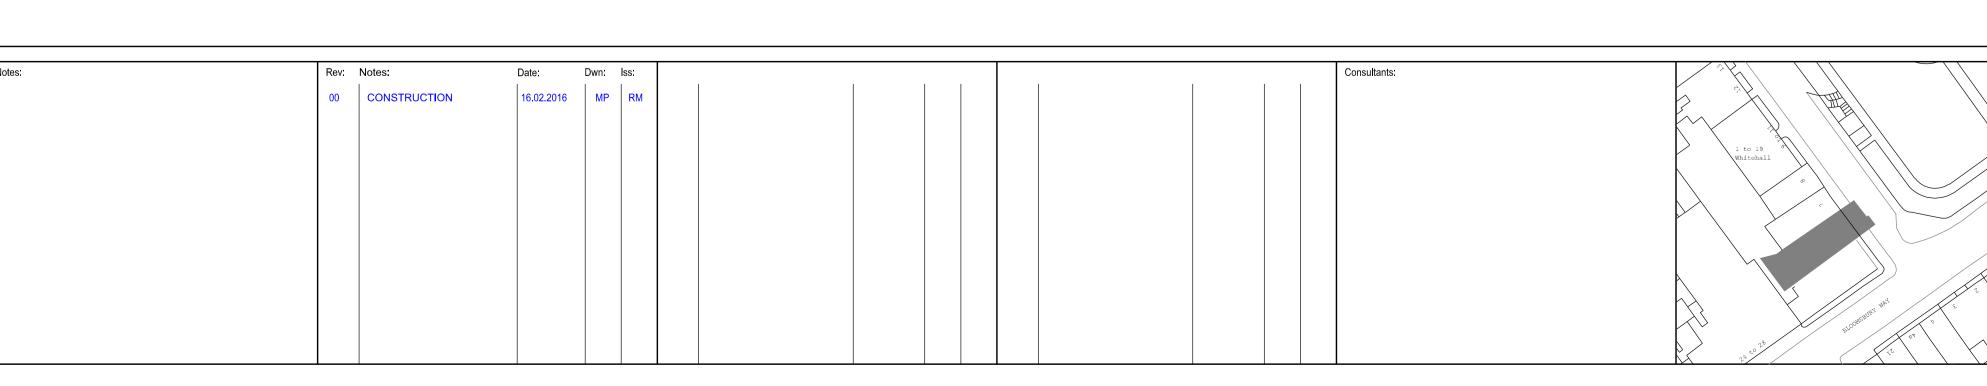

	W
	Draw
Flanagan Lawrence	Lo
66 Porchester Road, London W2 6ET, UK www.flanaganlawrence.com T +44 (0) 20 7706 6166 F +44 (0) 20 7706 6266 E info@flanaganlawrence.com	Ur Se
Client: SOUTH BLOOM LTD	Draw MF

	Project: 6 Bloomsbu WC1A 2LP	•	are		
com com	Drawing Title:  Lower Ground  Under Stair Cupboard  Secondary Stair Area B.5				
	Drawn By:	Issued By:		Date of First Issue:	
	MP	RM		16.02.2016	
	Project No:	•	Scale @ A1		
	14-025		1:10		
	Drawing No:			Revision:	
	A-74-405A			00	