


01 D.B.4 AREA - PLAN
1:10

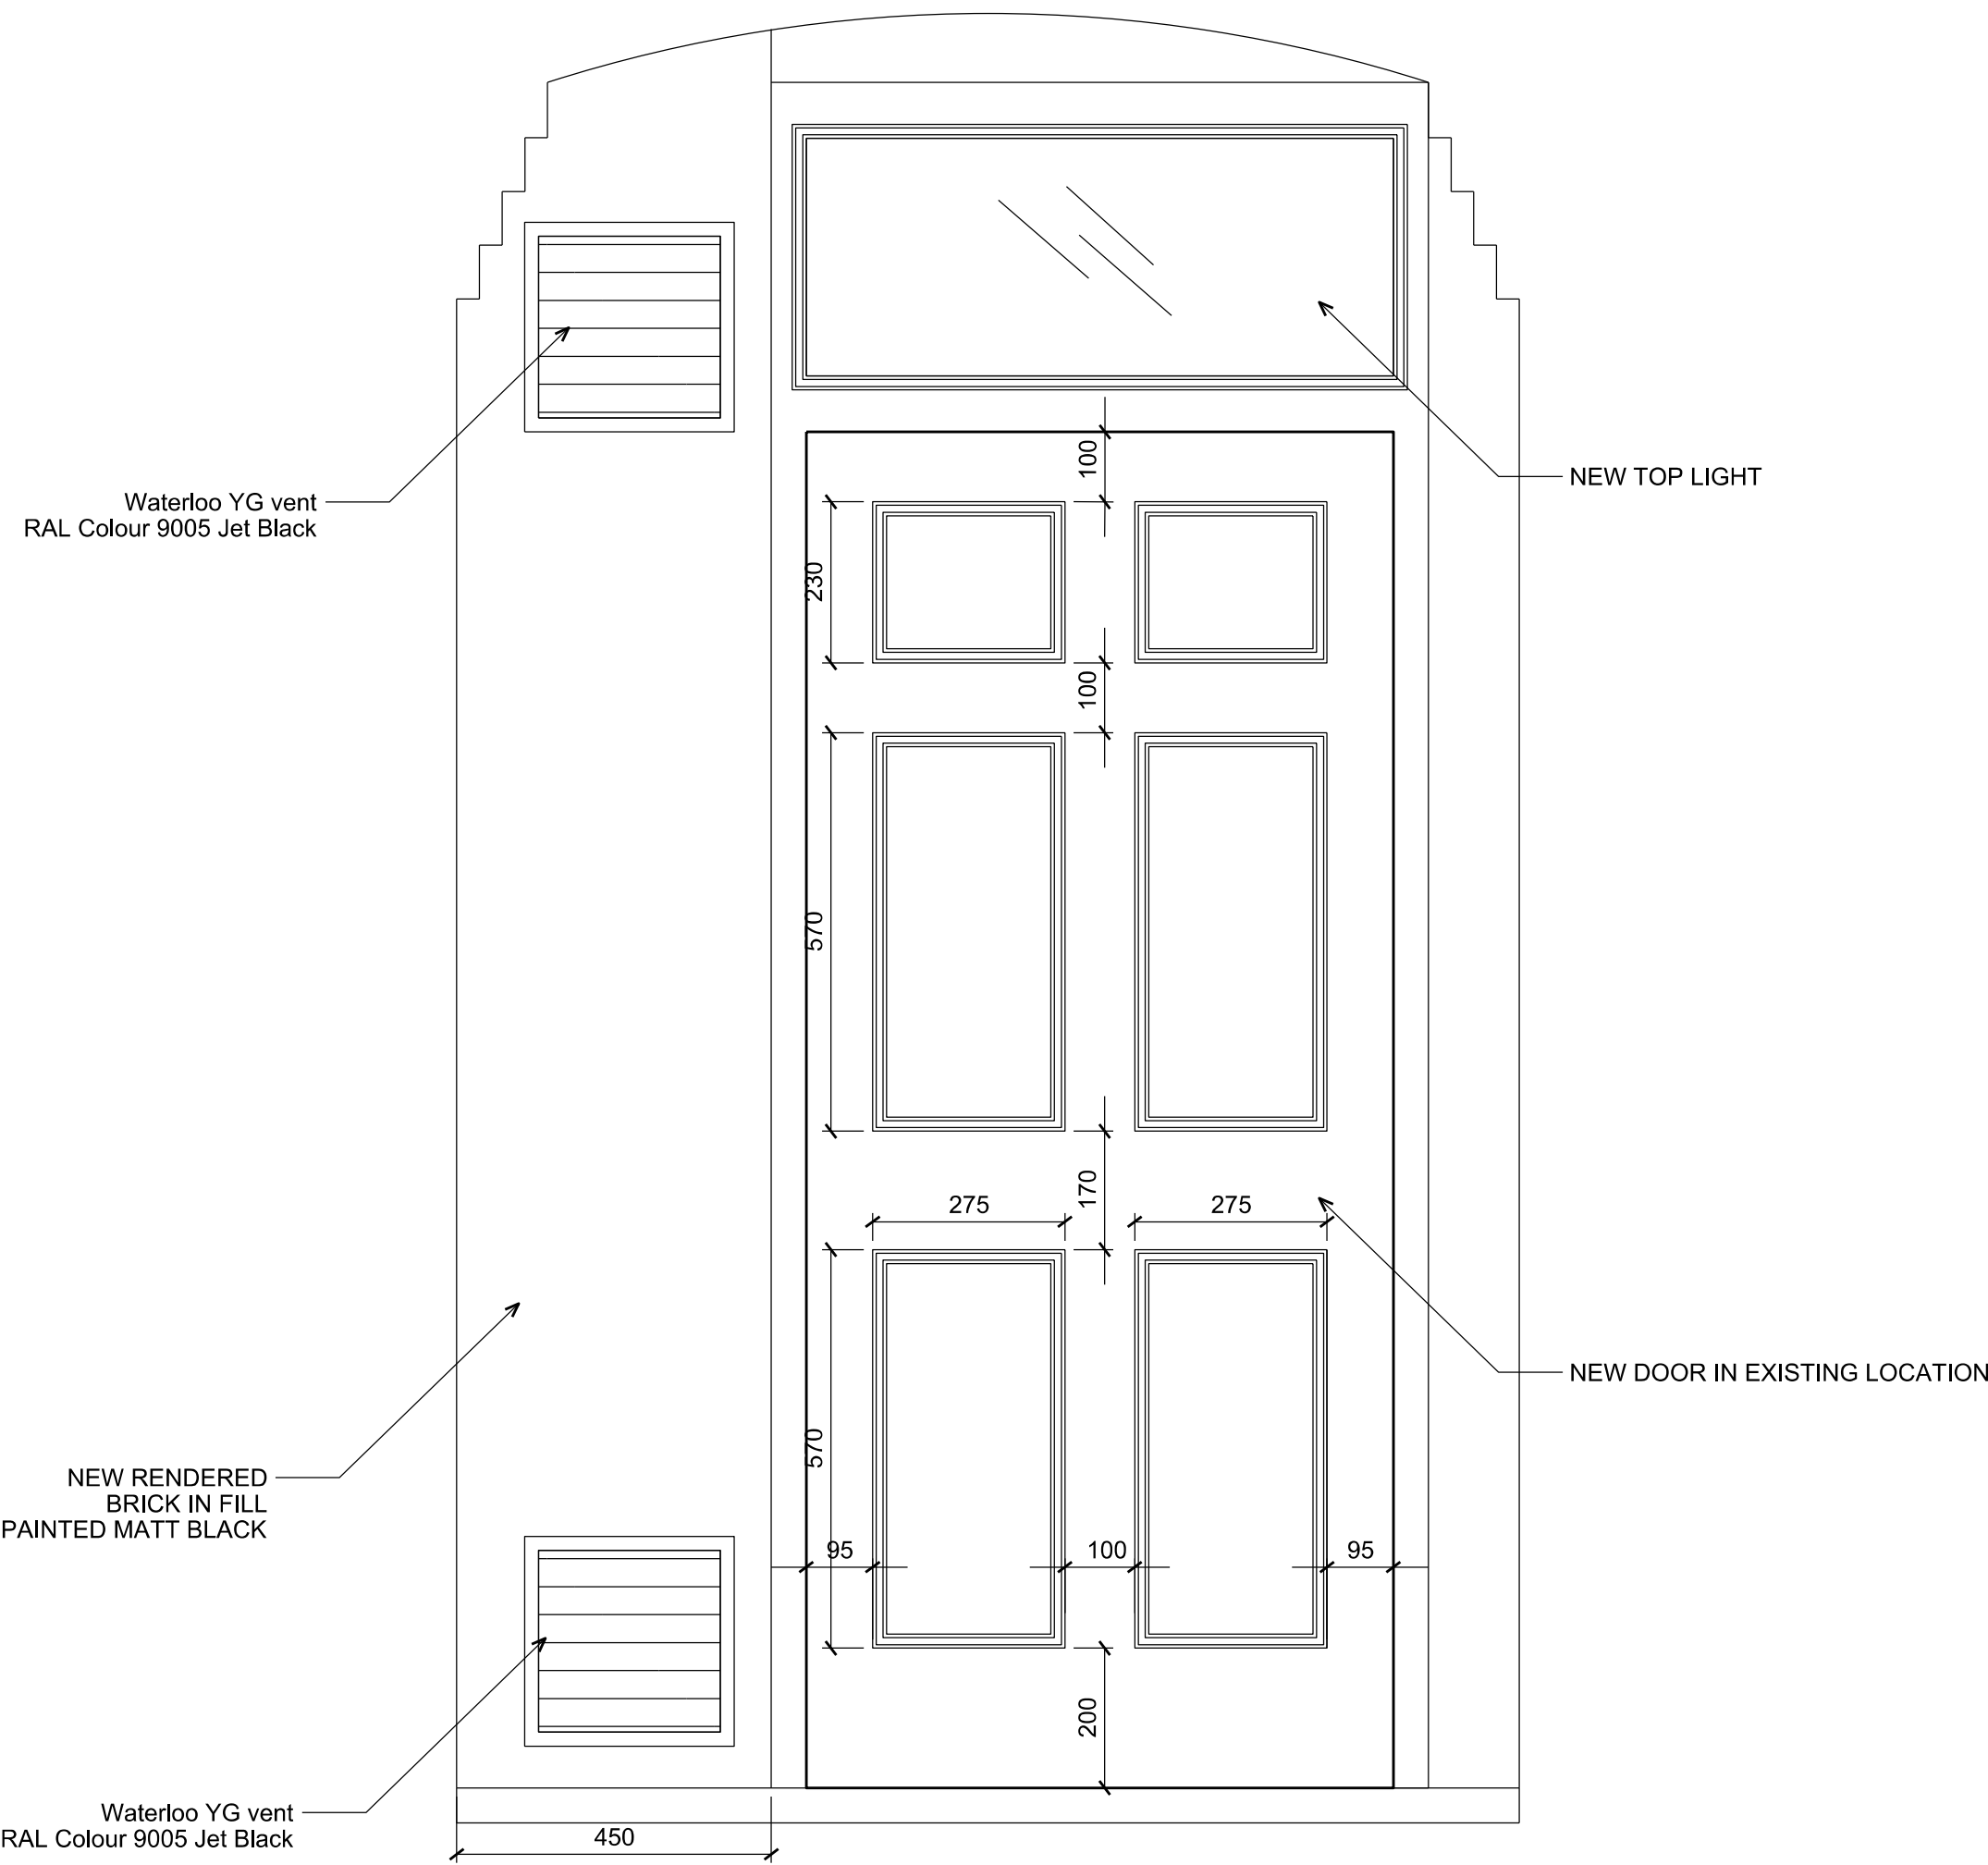

02 D.B.4 - EXTERIOR
1:10


Disclaimer:
Do not scale from this drawing.
Check all dimensions on site before fabrication or setting out.
This document is copyright and may not be reproduced without permission of the owner.
Ordnance Survey data contained herein is for use on this project only.
Third parties involved in this project wishing to reproduce this data for the purposes of said project, may do so on display of the following :
© Crown Copyright All rights reserved 2010 License No. 0100031673

Notes:
All dimensions are indicative and must be checked on site.

Rev: 00
Notes: CONSTRUCTION

Date: 18.02.2016
Dwn: MP
Iss: RM

Consultants:

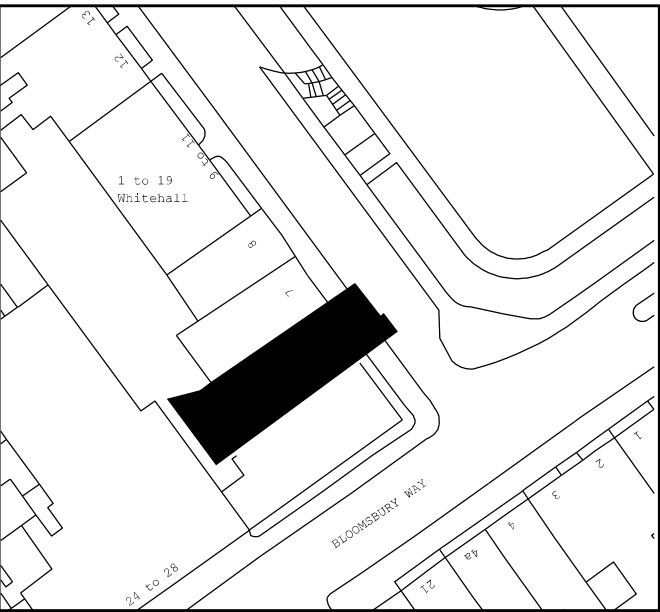

Flanagan Lawrence

66 Porchester Road, London W2 6ET, UK
T +44 (0) 20 7706 6166 F +44 (0) 20 7706 6266 E info@flanaganlawrence.com
www.flanaganlawrence.com

Client:
SOUTH BLOOM LTD

Project:
6 Bloomsbury Square
WC1A 2LP

Drawing Title:
NEW EXTERNAL DOOR
VENTS

Drawn By: MP Issued By: RM Date of First Issue: 18.02.2016

Project No: 14-025 Scale @ A1 1:10

Drawing No: A-30-705A Revision: 00