



TIMBER FRAME STRUCTURE AND FIRE POLE ENCLOSURE RETAINED



ARCHWAY RETAINED




FIREPLACE

RETAINED



PAVEMENT LIGHTS RETAINED

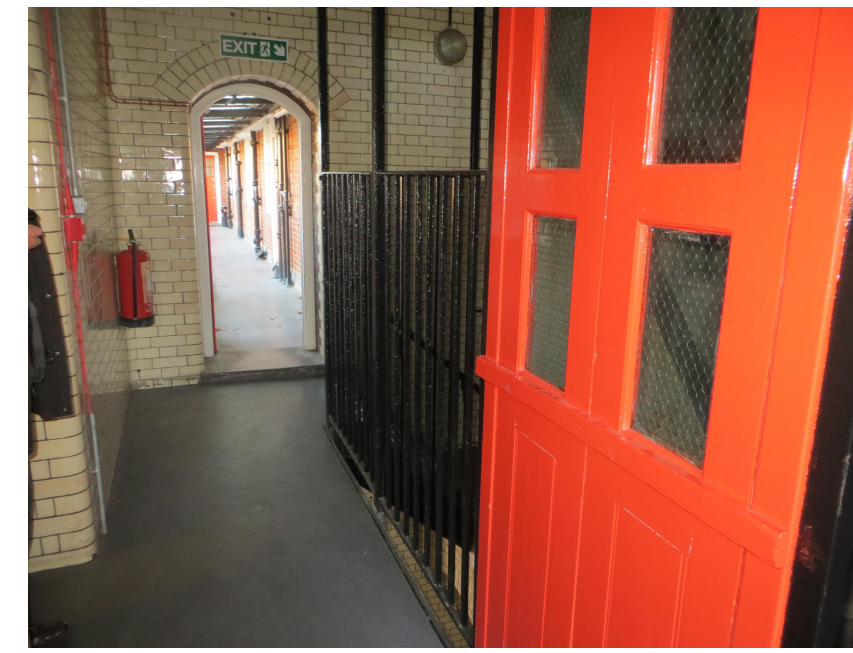

FIRE POLE AND LANDING ACCESS DOOR RETAINED



NON-ORIGINAL ROOF LANTERN TO BE REMOVED, MATCHING FLOOR TO BE PROVIDED IN LIEU



SHAUN KNIGHT
ARCHITECTURE

40 FALCON ROAD, HAMPTON
TW12 2RA

07824 815 258M

0208 287 0596T

E:skarchitecture@hotmail.co.uk

W:shaunknightarchitecture.com

PLANNING

PROJECT: 36 LANCASTER
GROVE

TITLE : FIRST FLOOR
INVENTORY

Date: DECEMBER 2015

Scale: 1:100 AT A1 Drawn: SDK

DRAWING NUMBER: 082

The copyright of this drawing is the property of
SHAUN KNIGHT ARCHITECTURE LIMITED
and may not be reproduced in any form without prior
written consent.