



EXISTING 1ST FLOOR

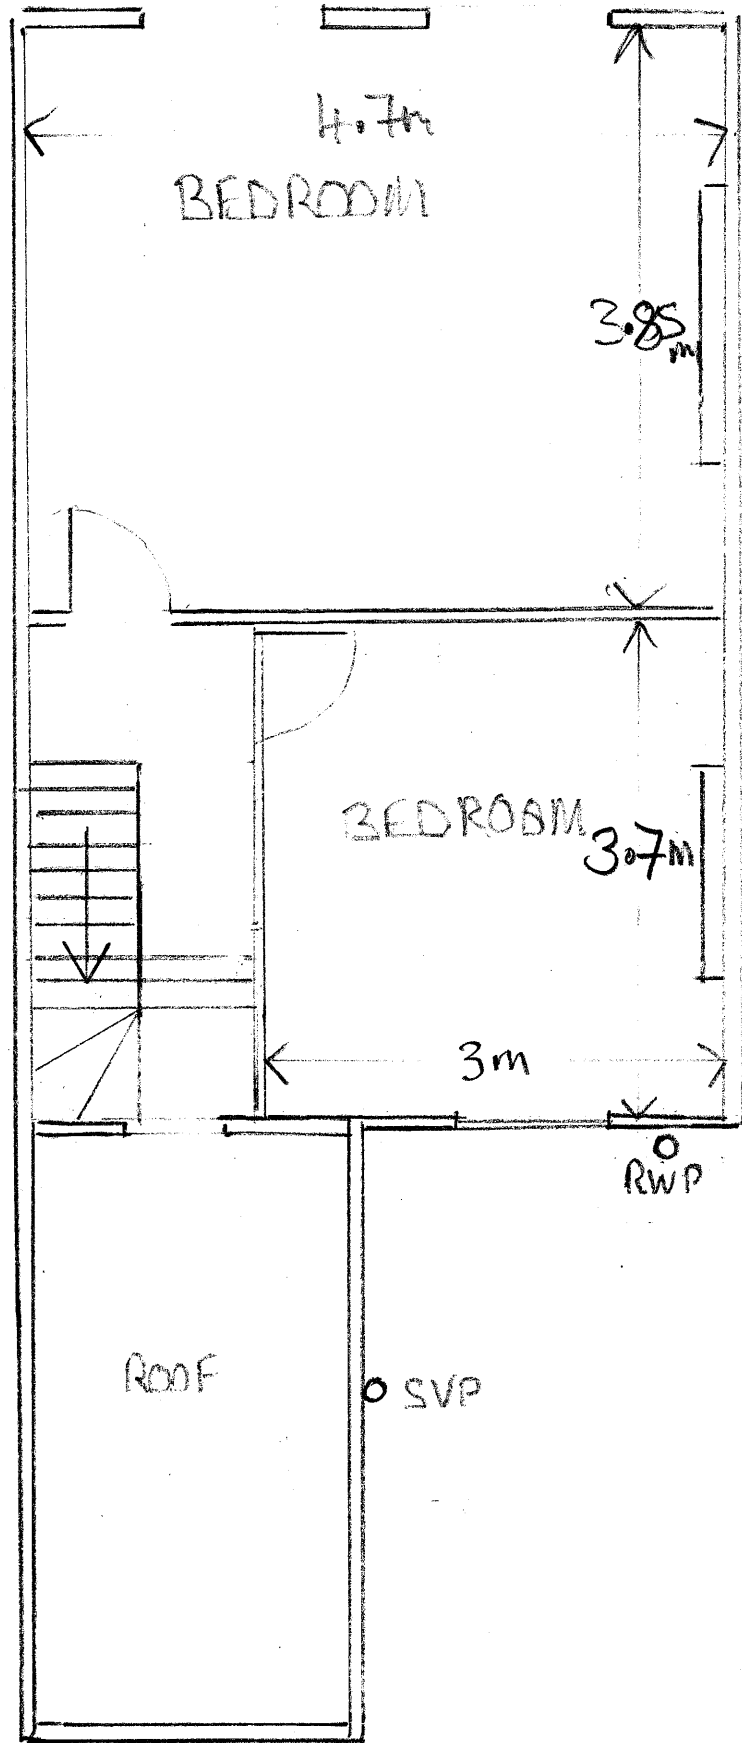

EXISTING 2ND FLOOR

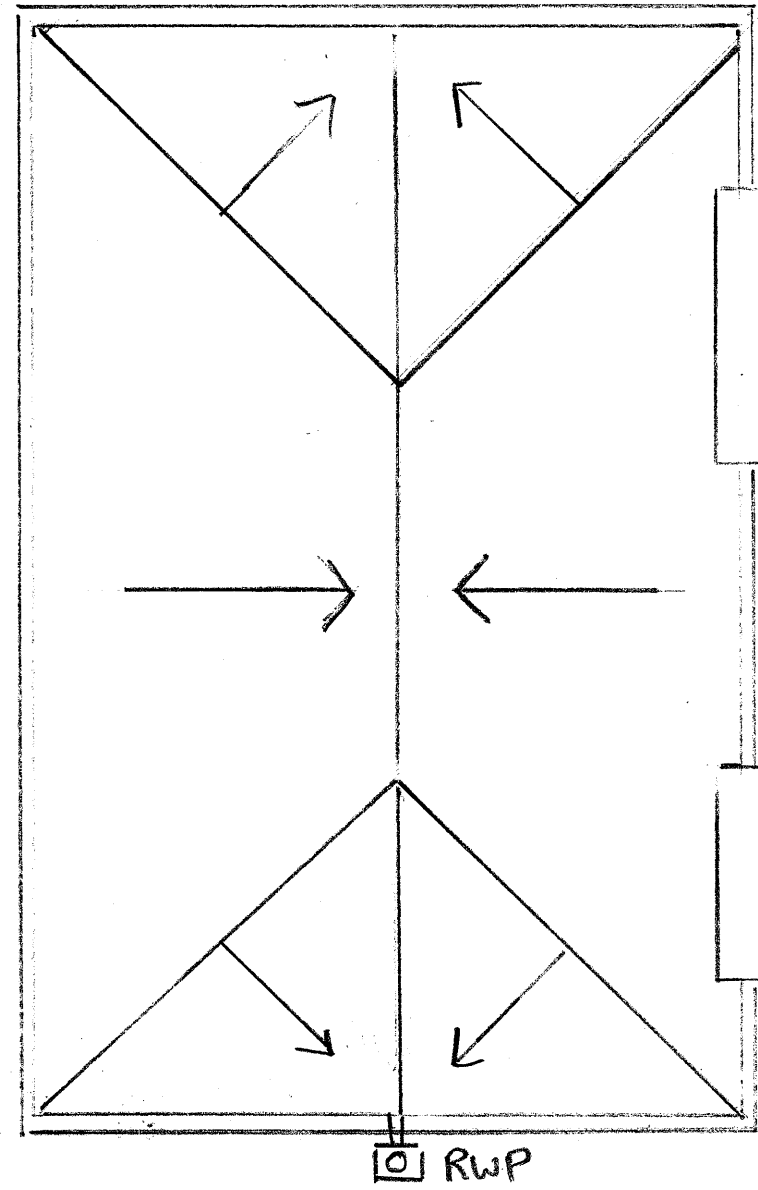

EXISTING ROOF

EXISTING FLOOR
PLANS
FLAT C
90 TORRIANO AVE
SCALE 1:50
DRAWING NO 2^{RR}
17 NOV 2015