


PLAN OF TOP FLOOR

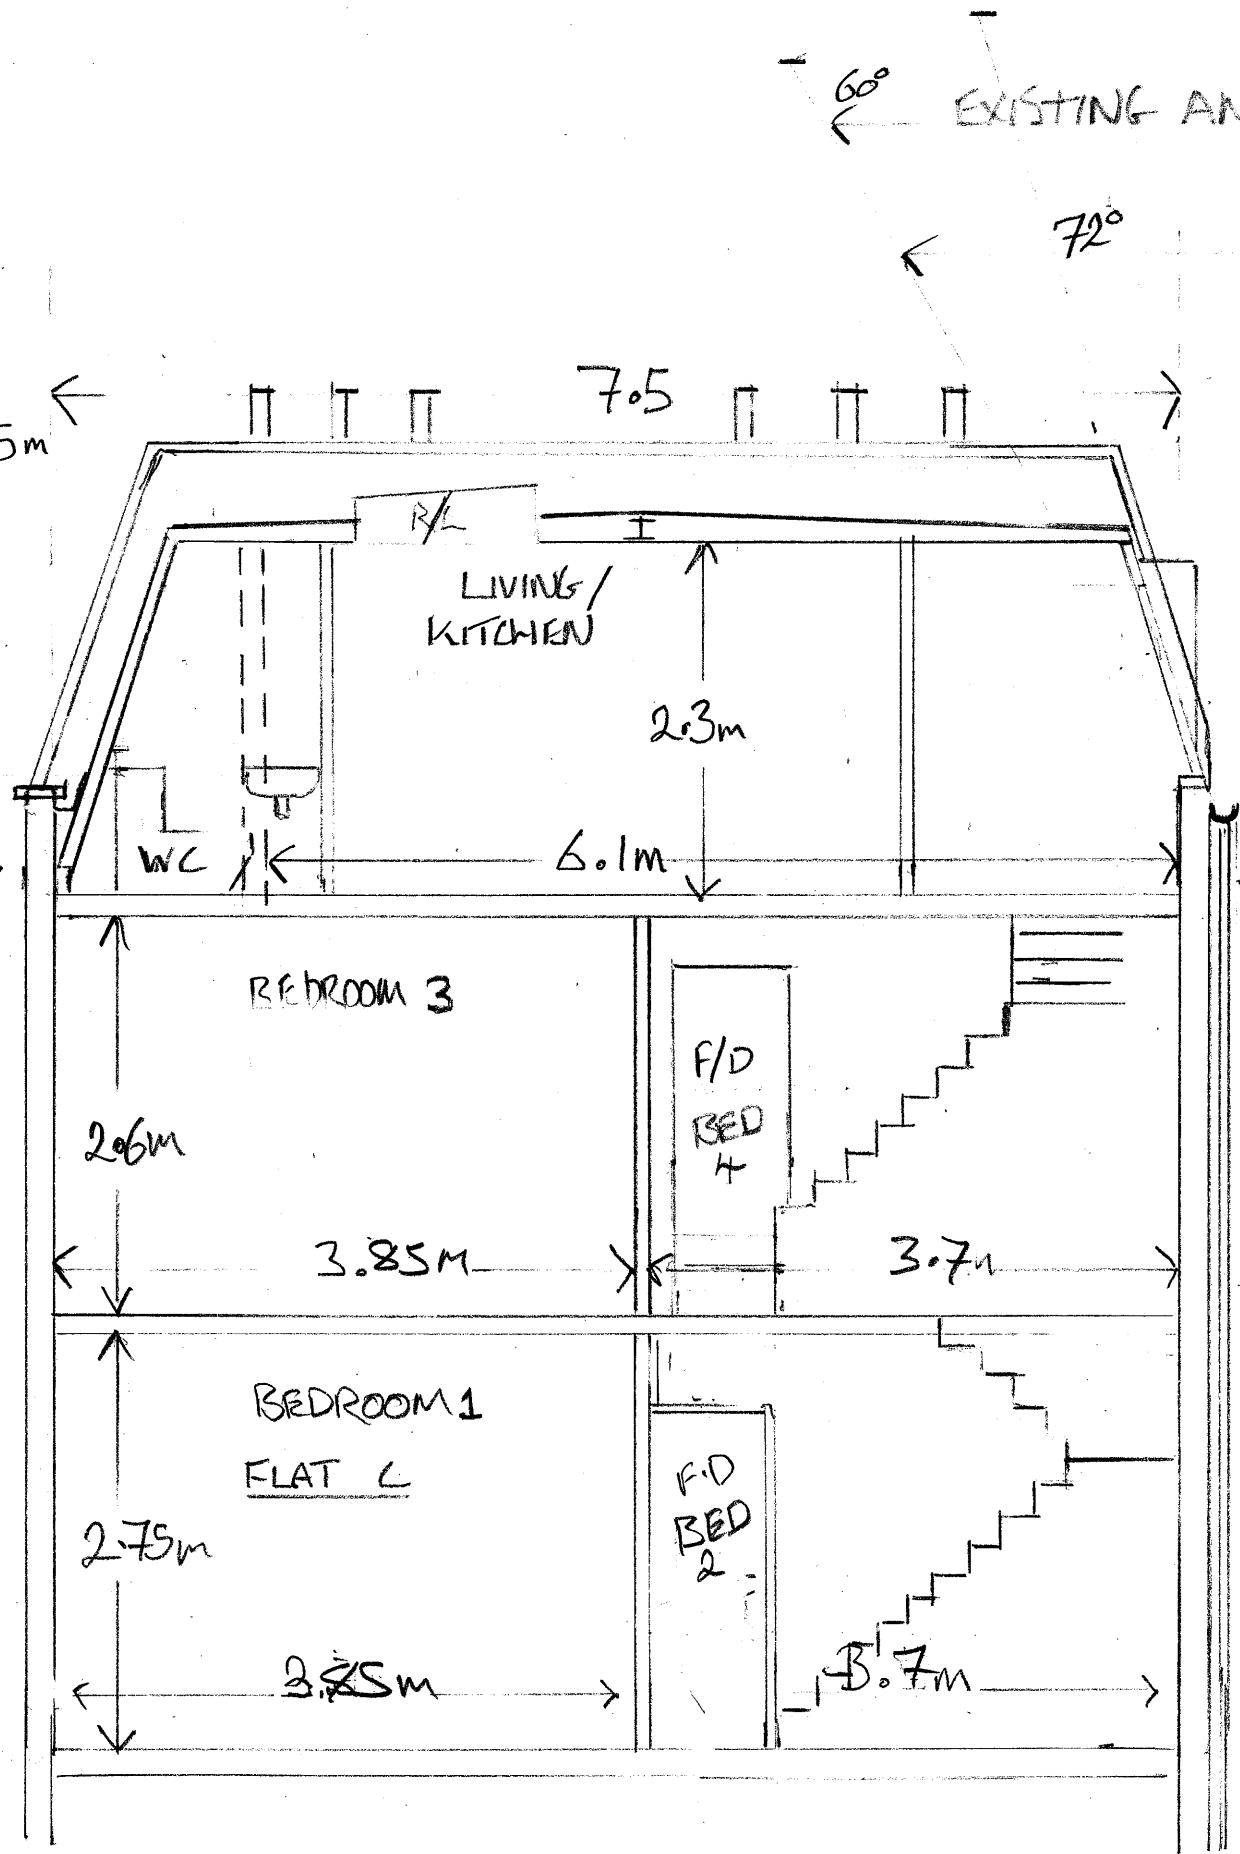

INCREASE THE PITCH OF PARTY WALL BETWEEN NO 88 - 90 FROM 60° - 72° AT THE REAR AND ALTER PARTY WALL AT THE FRONT TO ALLOW 72° PITCH OF PARTY WALL

PROPOSED ELEVATION OF FLAT C
ALSO PLAN OF LIVING ROOM / KITCHEN IN THE MANSARD
90 TORRIANO AVE
SCALE 1:50
DRAWING NO 4/R2
17 NOV 2015