
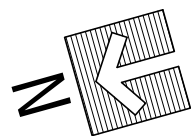
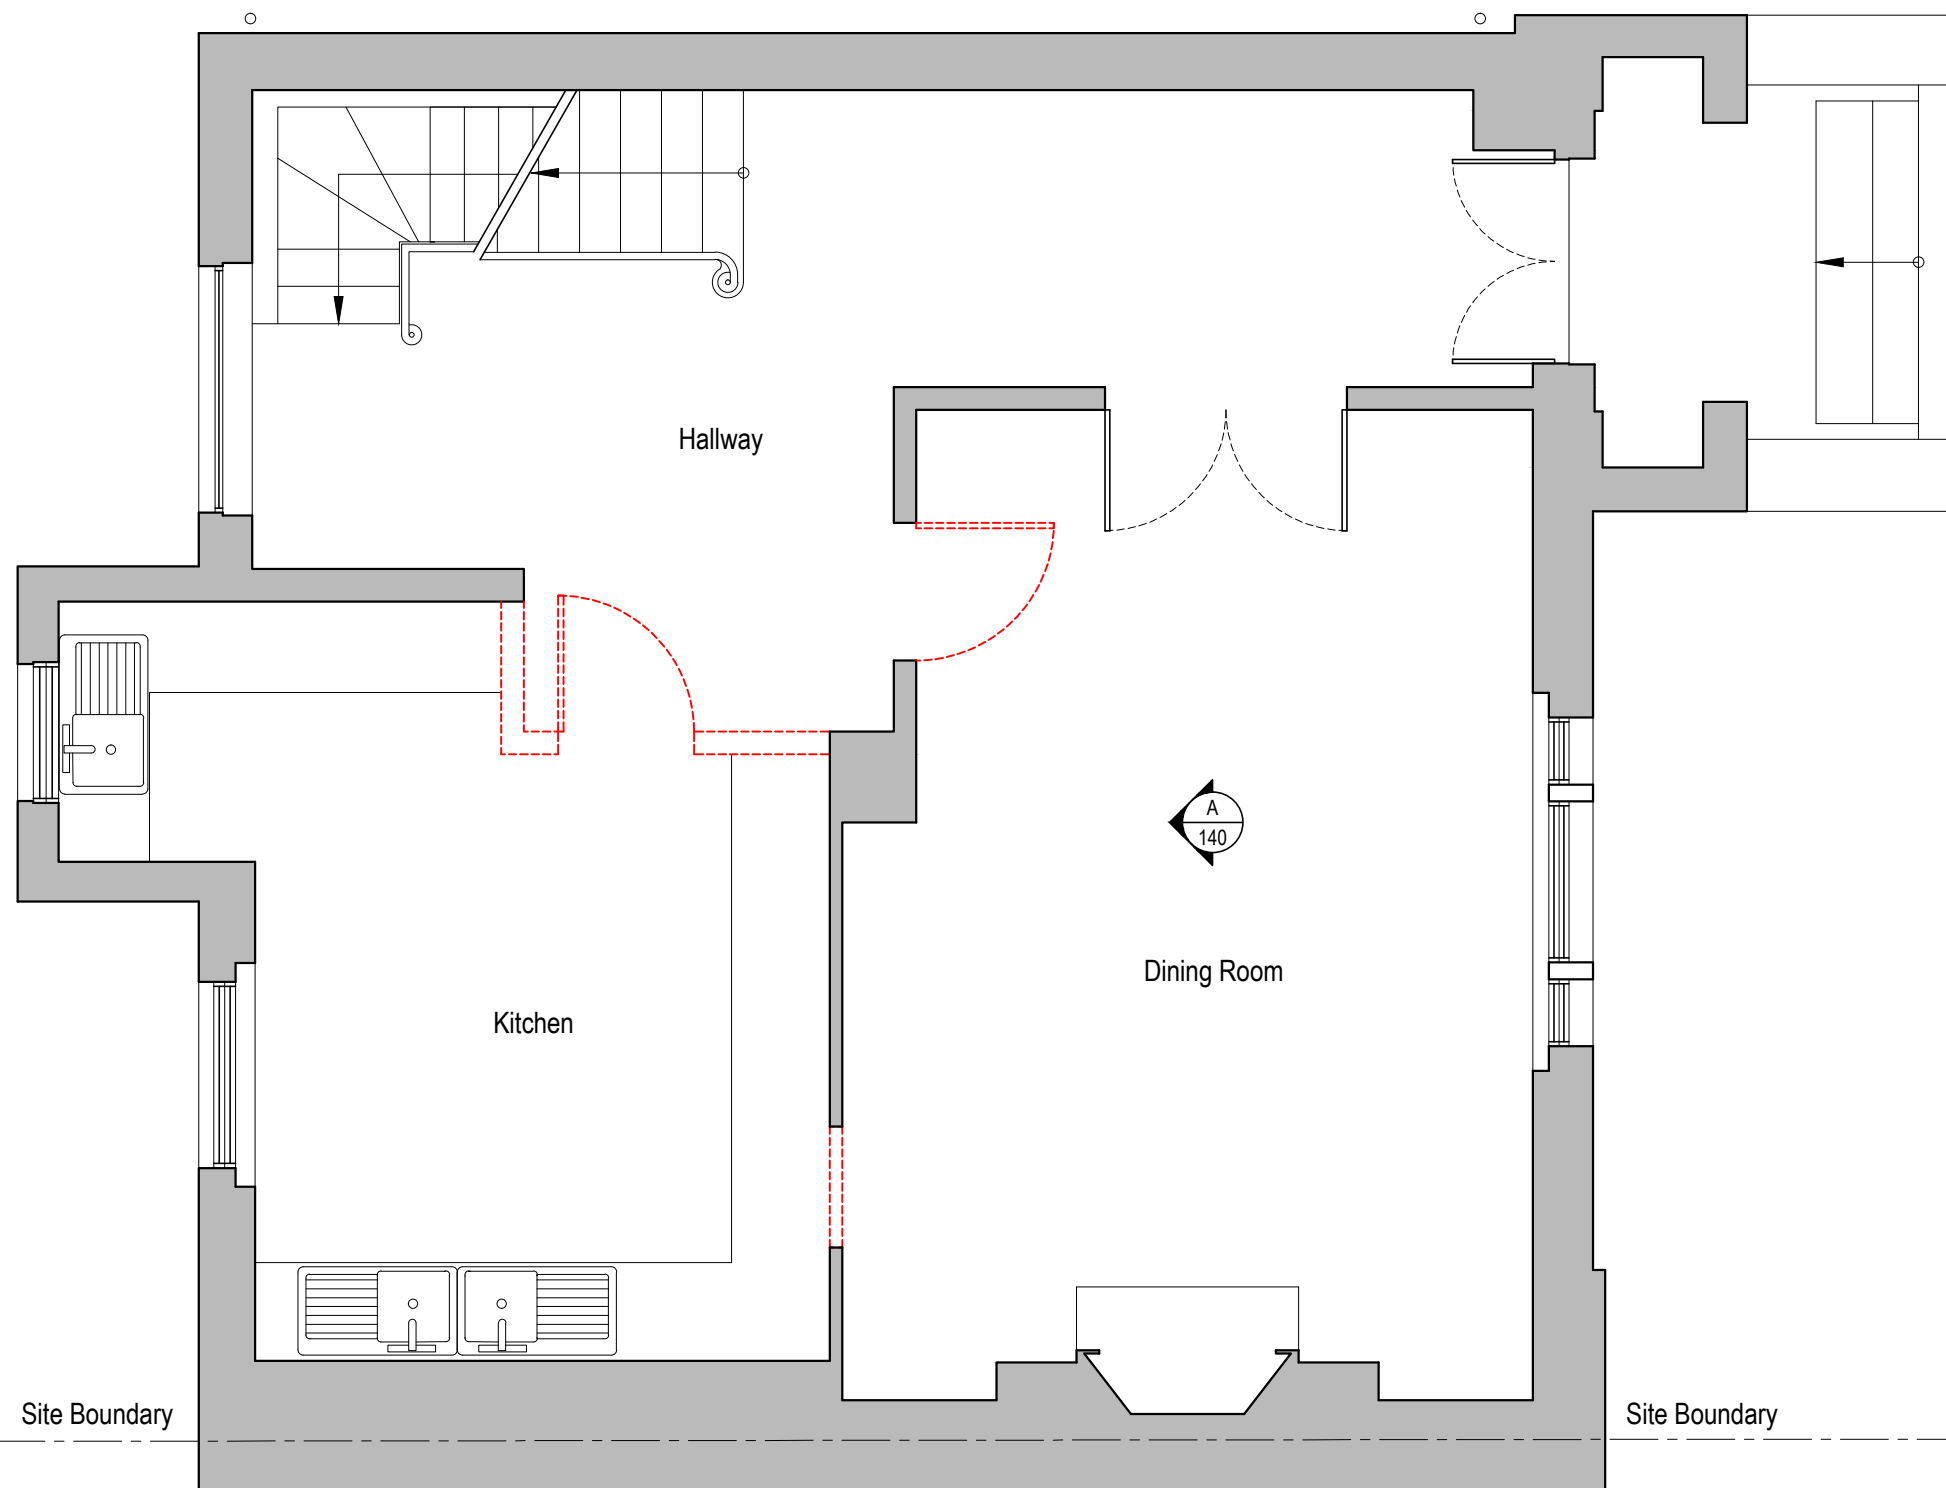



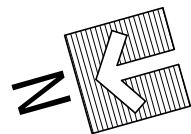
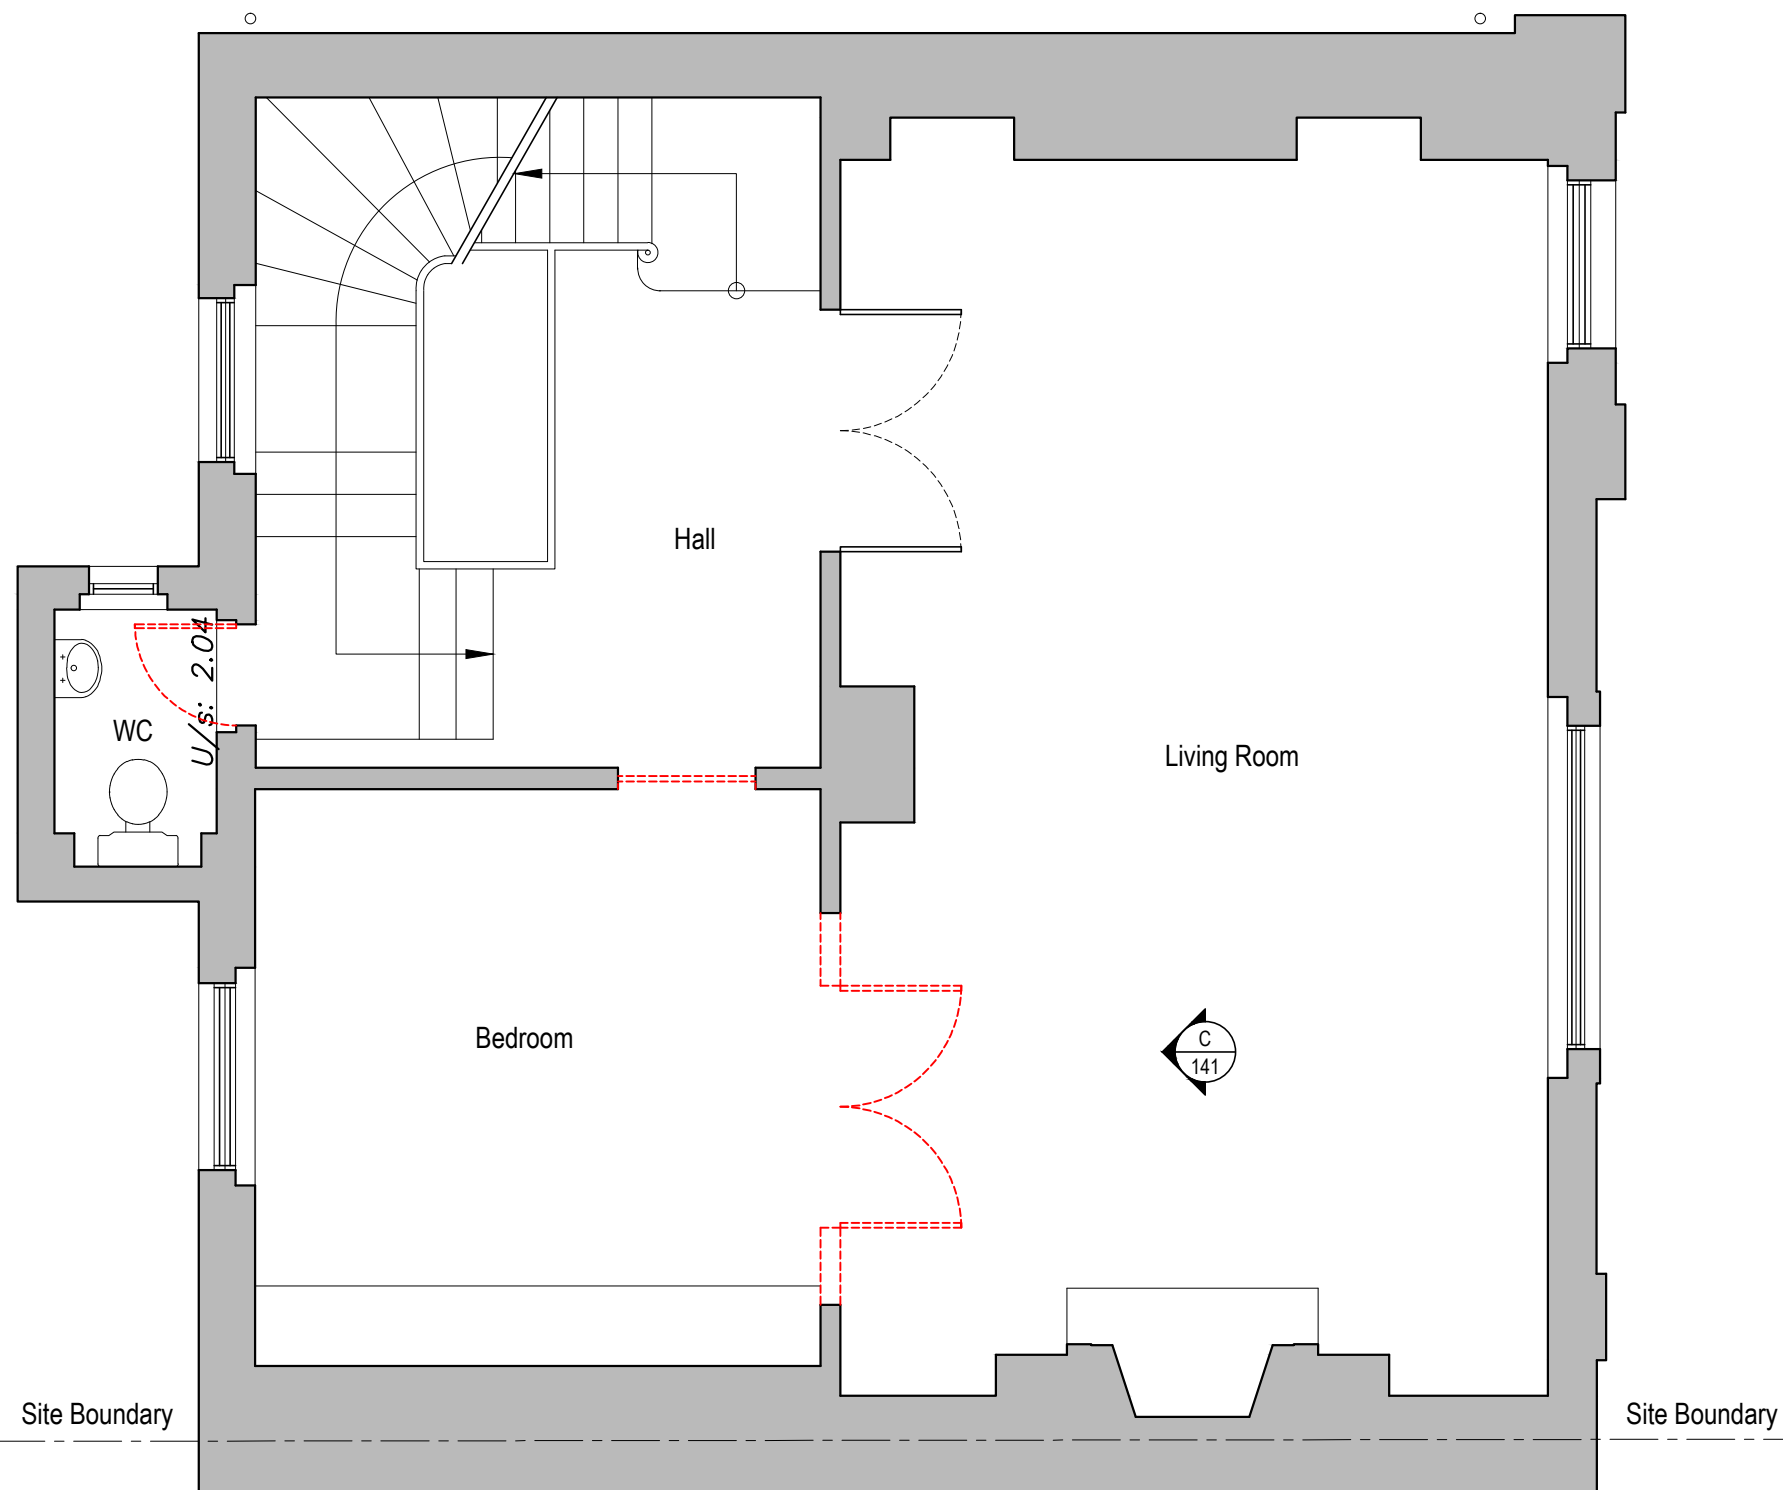
Demolition Basement Floor GA Plan
Scale 1:50 @ A3

Issued For PLANNING		Rev.	Description	Date	Signed	Checked					Scale 1:50 @ A3		Date 19.01.2016	Drawn by ME	Checked by DS	<div><div>561 Finchley Road London NW3 7BJ Phone 020 7433 3939 Fax 020 7794 4279 design solutions www.DesignSolutionsUK.com</div></div>
General Notes: THIS DRAWING HAS BEEN PREPARED BY DS DESIGN SOLUTIONS AND THE DATA CONTAINED HEREIN MAY BE USED OR REPRODUCED ONLY WITH DS DESIGN SOLUTIONS' APPROVAL.											Drawing Title Demolition Plan Basement Floor GA Plan					
											Project 8 Prince Albert Road London NW1 7SR					
											Project no. 14/0313		Drawing no. 201		Revision P00	



Demolition Ground Floor GA Plan
Scale 1:50 @ A3

Issued For PLANNING		Rev.	Description	Date	Signed	Checked					Scale 1:50 @ A3		Date 19.01.2016	Drawn by ME	Checked by DS	<div><div>561 Finchley Road London NW3 7BJ Phone 020 7433 3939 Fax 020 7794 4279 www.DesignSolutionsUK.com</div></div>
General Notes: THIS DRAWING HAS BEEN PREPARED BY DS DESIGN SOLUTIONS AND THE DATA CONTAINED HEREIN MAY BE USED OR REPRODUCED ONLY WITH DS DESIGN SOLUTIONS' APPROVAL.											Drawing Title Demolition Plan Ground Floor GA Plan					
											Project 8 Prince Albert Road London NW1 7SR					
											Project no. 14/0313		Drawing no. 202		Revision P00	



Demolition First Floor GA Plan
Scale 1:50 @ A3


Issued For	PLANNING
General Notes:	THIS DRAWING HAS BEEN PREPARED BY DS DESIGN SOLUTIONS AND THE DATA CONTAINED HEREIN MAY BE USED OR REPRODUCED ONLY WITH DS DESIGN SOLUTIONS' APPROVAL.



Rev.	Description	Date	Signed	Checked

--

--

Scale	Date	Drawn by	Checked by
1:50 @ A3	19.01.2016	ME	DS
Drawing Title			
Demolition Plan First Floor GA Plan			
Project			
8 Prince Albert Road London NW1 7SR			

			561 Finchley Road London NW3 7BJ Phone 020 7433 3939 Fax 020 7794 4279 www.DesignSolutionsUK.com		
Project no.	Drawing no.	Revision			
14/0313	203	P00			

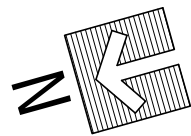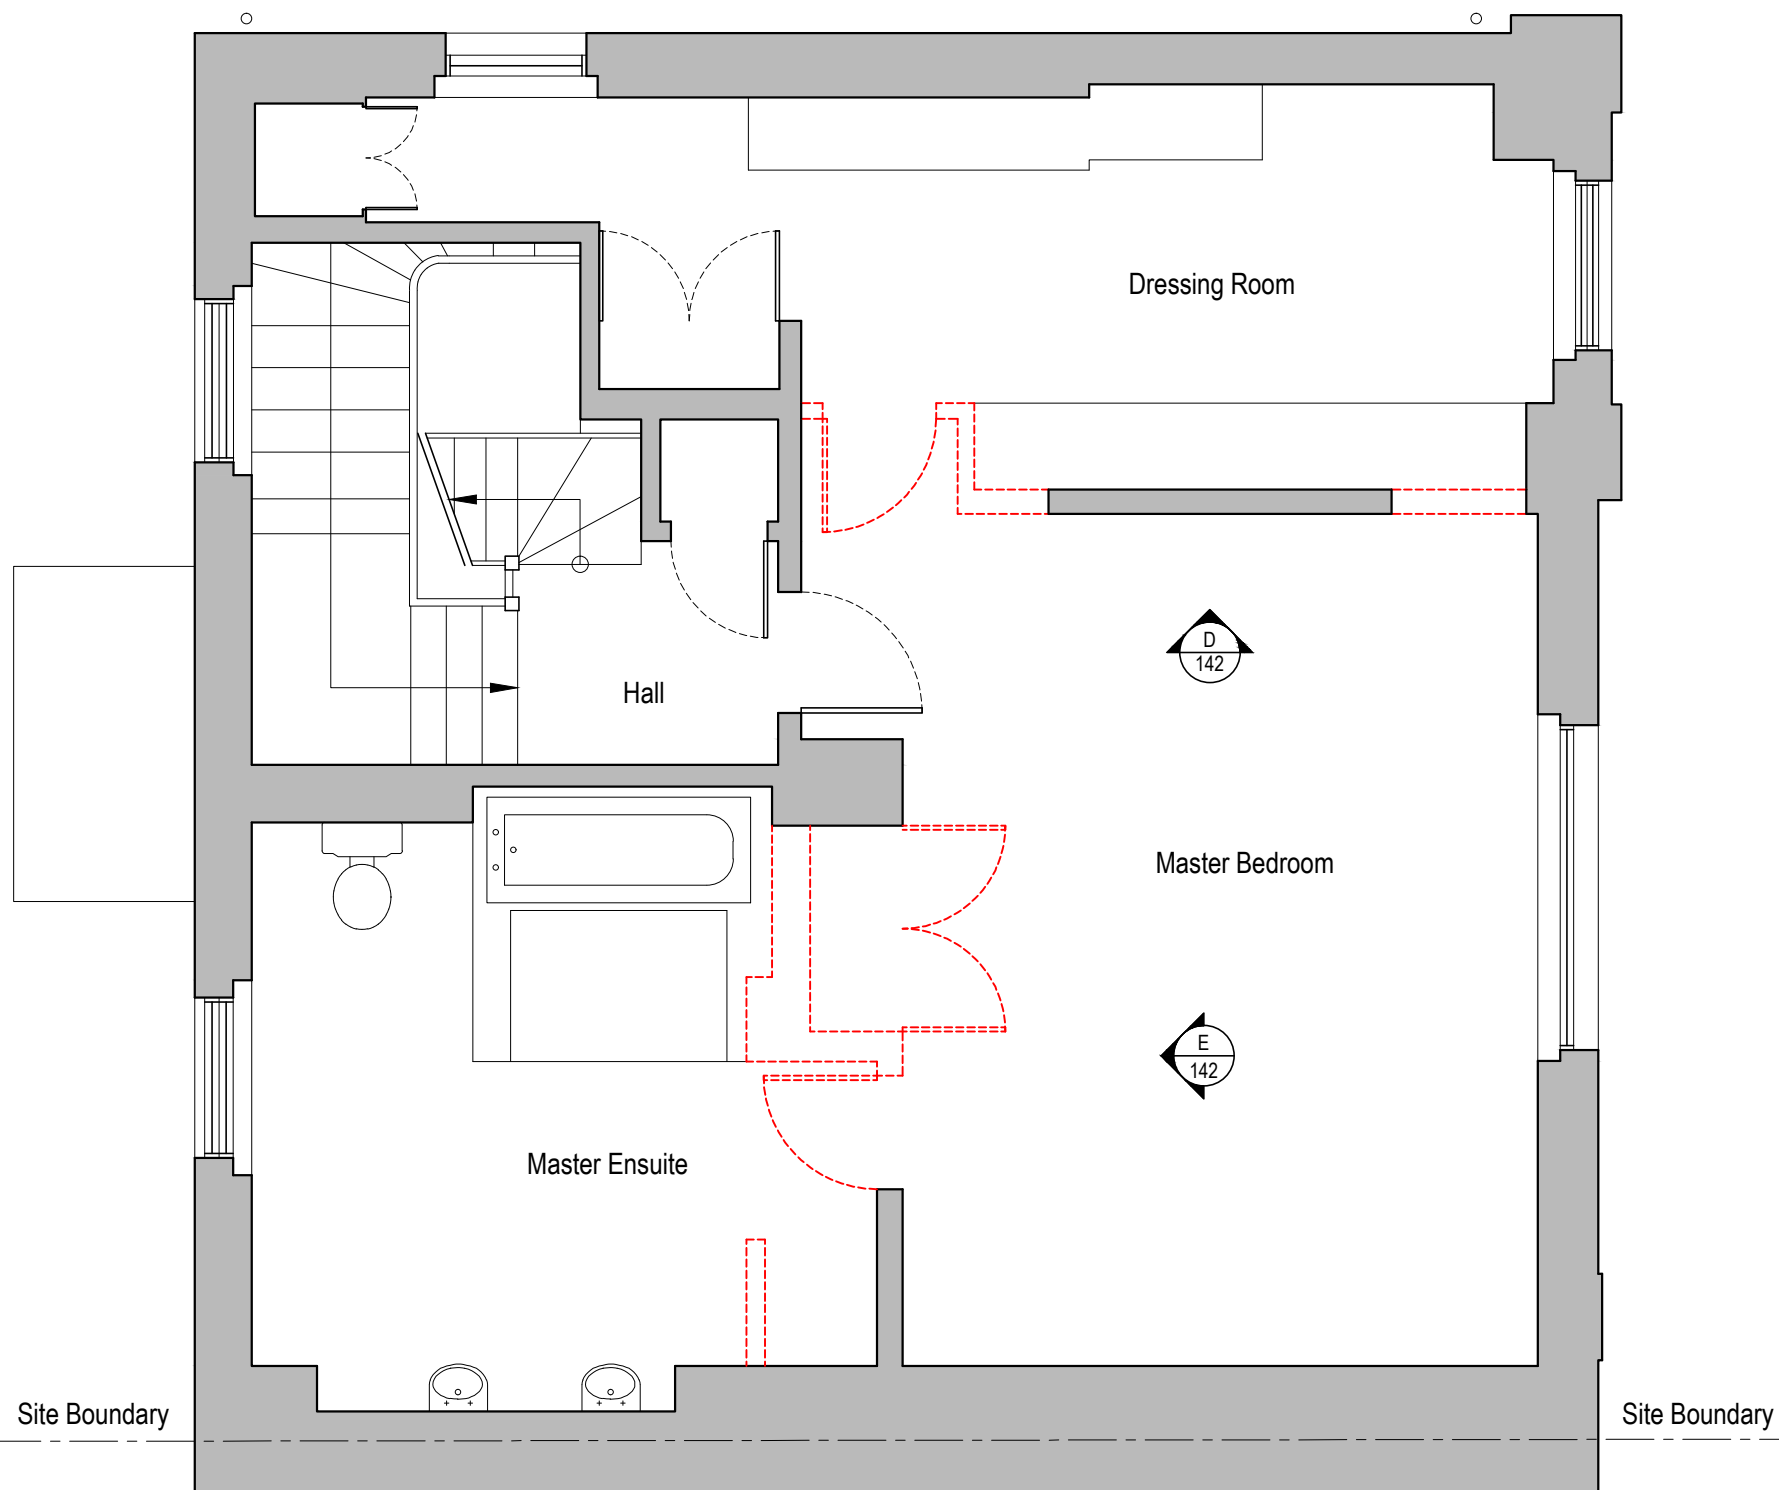



Demolition Second Floor GA Plan
Scale 1:50 @ A3

Issued For <div>PLANNING</div>		Rev.	Description	Date	Signed	Checked			<div>Scale 1:50 @ A3</div> <div>Date 19.01.2016</div> <div>Drawn by ME</div> <div>Checked by DS</div>
General Notes: THIS DRAWING HAS BEEN PREPARED BY DS DESIGN SOLUTIONS AND THE DATA CONTAINED HEREIN MAY BE USED OR REPRODUCED ONLY WITH DS DESIGN SOLUTIONS' APPROVAL.									<div>Drawing Title Demolition Plan Second Floor GA Plan</div>
									<div>Project 8 Prince Albert Road London NW1 7SR</div>
									<div>Project no. 14/0313</div> <div>Drawing no. 204</div> <div>Revision P00</div>

DS

design solutions

561 Finchley Road
London NW3 7BJ
Phone 020 7433 3939
Fax 020 7794 4279
www.DesignSolutionsUK.com

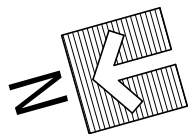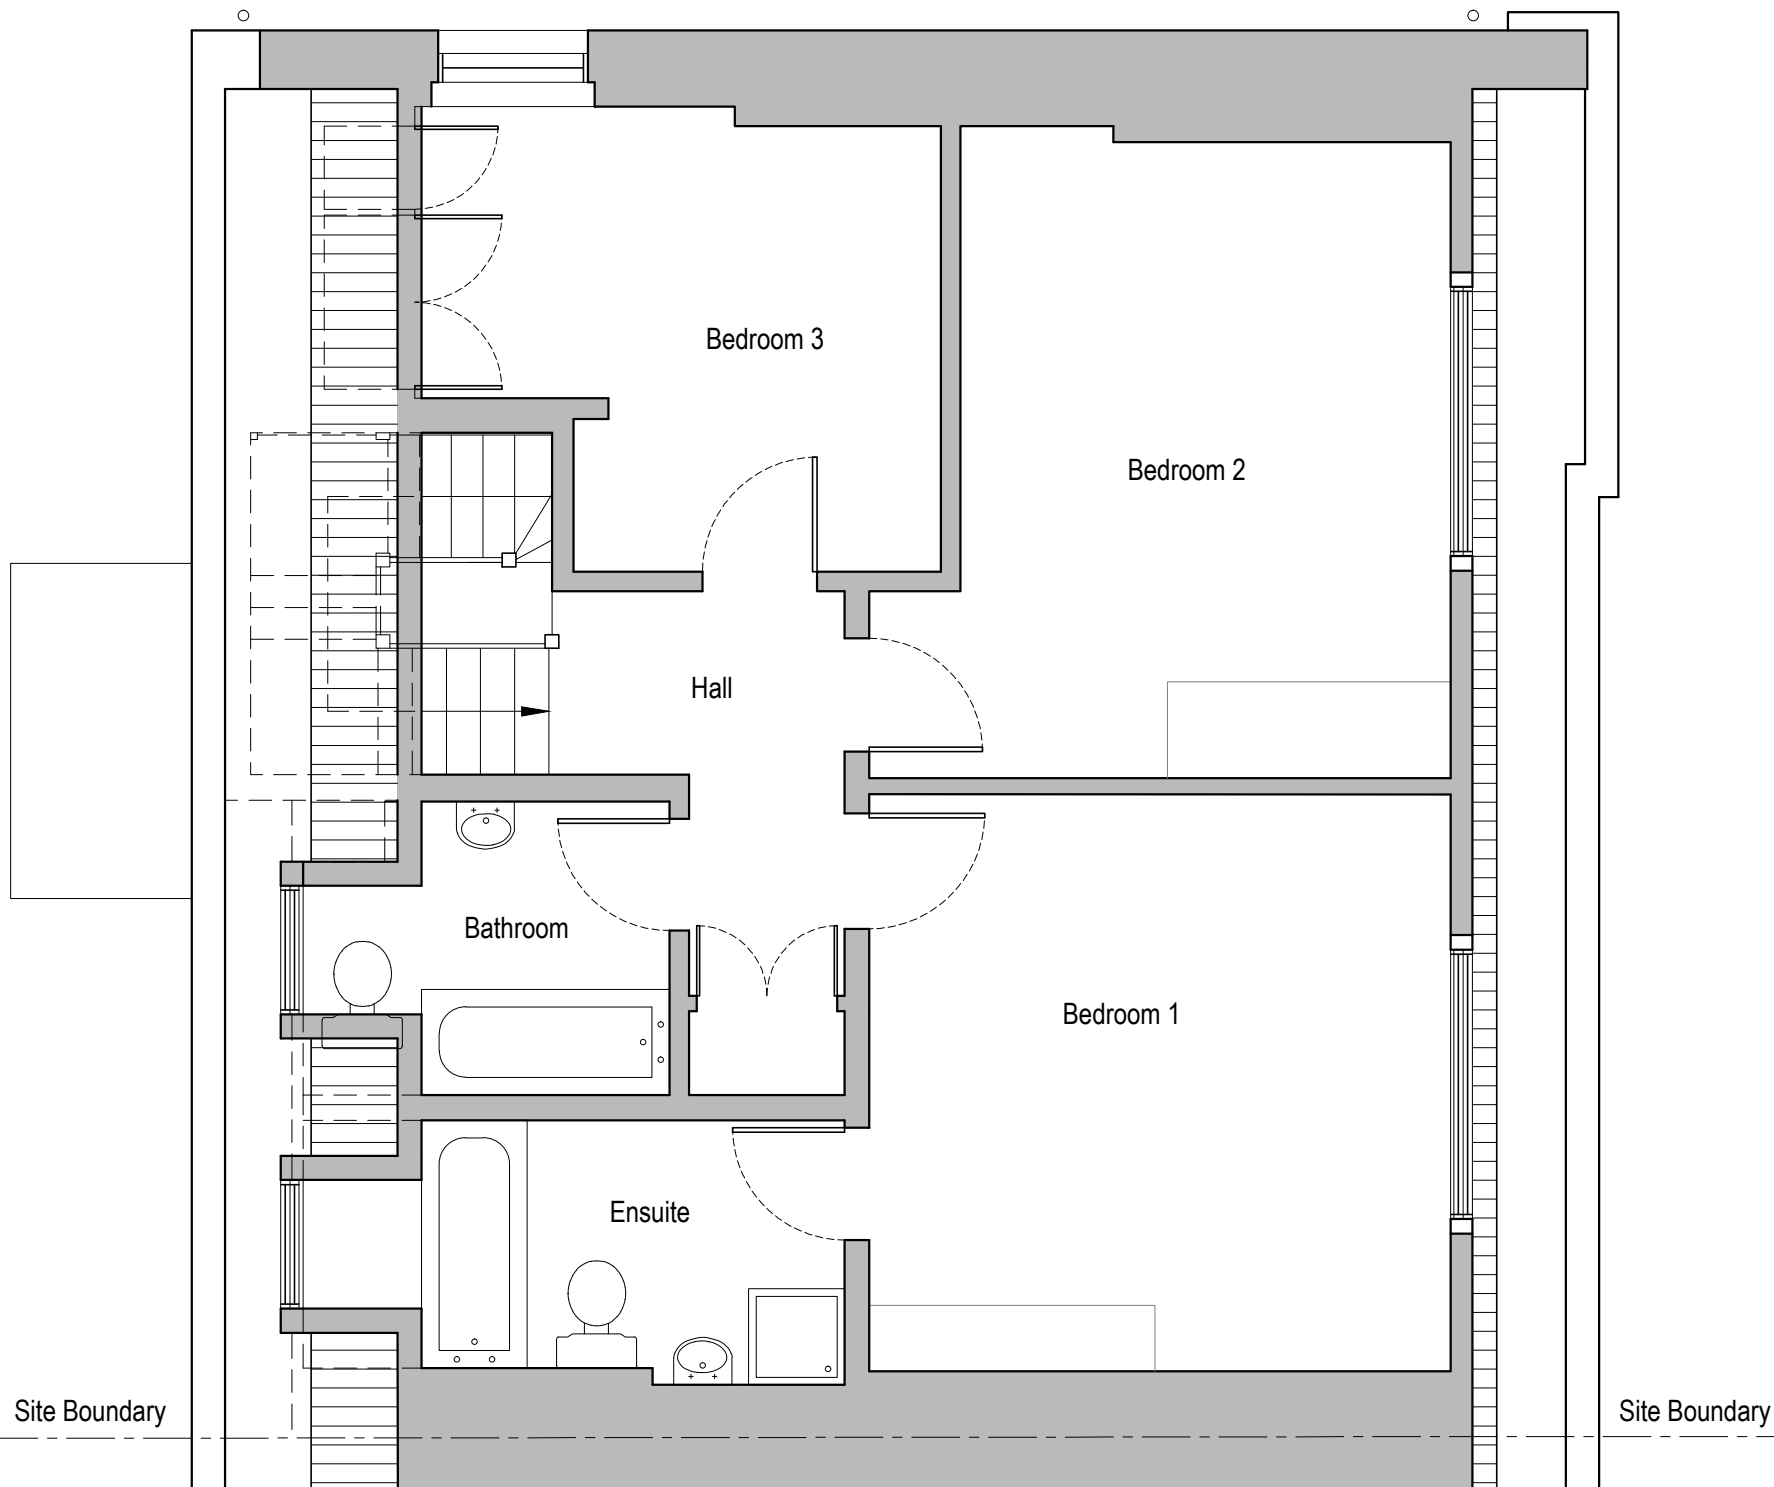

Demolition Third Floor GA Plan
Scale 1:50 @ A3


Issued For	PLANNING
General Notes:	THIS DRAWING HAS BEEN PREPARED BY DS DESIGN SOLUTIONS AND THE DATA CONTAINED HEREIN MAY BE USED OR REPRODUCED ONLY WITH DS DESIGN SOLUTIONS' APPROVAL.

Rev.	Description	Date	Signed	Checked

--

--

Scale	Date	Drawn by	Checked by
1:50 @ A3	19.01.2016	ME	DS
Drawing Title			
Demolition Plan Third Floor GA Plan			
Project			
8 Prince Albert Road London NW1 7SR			

 <div>561 Finchley Road London NW3 7BJ Phone 020 7433 3939 Fax 020 7794 4279 www.DesignSolutionsUK.com</div>		
Project no.	Drawing no.	Revision
14/0313	205	P00