

Existing Basement Floor GA Plan
Scale 1:50 @ A3

Gross Internal Area	
78.3 m ²	842.8 Ft ²
Total	
354.5 m ²	3815.8 Ft ²

Issued For
PLANNING

General Notes:
THIS DRAWING HAS BEEN PREPARED BY DS DESIGN SOLUTIONS AND THE DATA CONTAINED HEREIN MAY BE USED OR REPRODUCED ONLY WITH DS DESIGN SOLUTIONS' APPROVAL.

Rev.	Description	Date	Signed	Checked

--



--

Scale 1:50 @ A3	Date 19.01.2016	Drawn by ME	Checked by DS
Drawing Title Existing Plan Basement Floor GA Plan			
Project 8 Prince Albert Road London NW1 7SR			



561 Finchley Road
London NW3 7BJ
Phone 020 7433 3939
Fax 020 7794 4279
www.DesignSolutionsUK.com

Project no. 14/0313	Drawing no. 001	Revision P00
------------------------	--------------------	-----------------

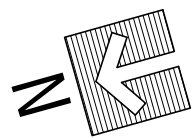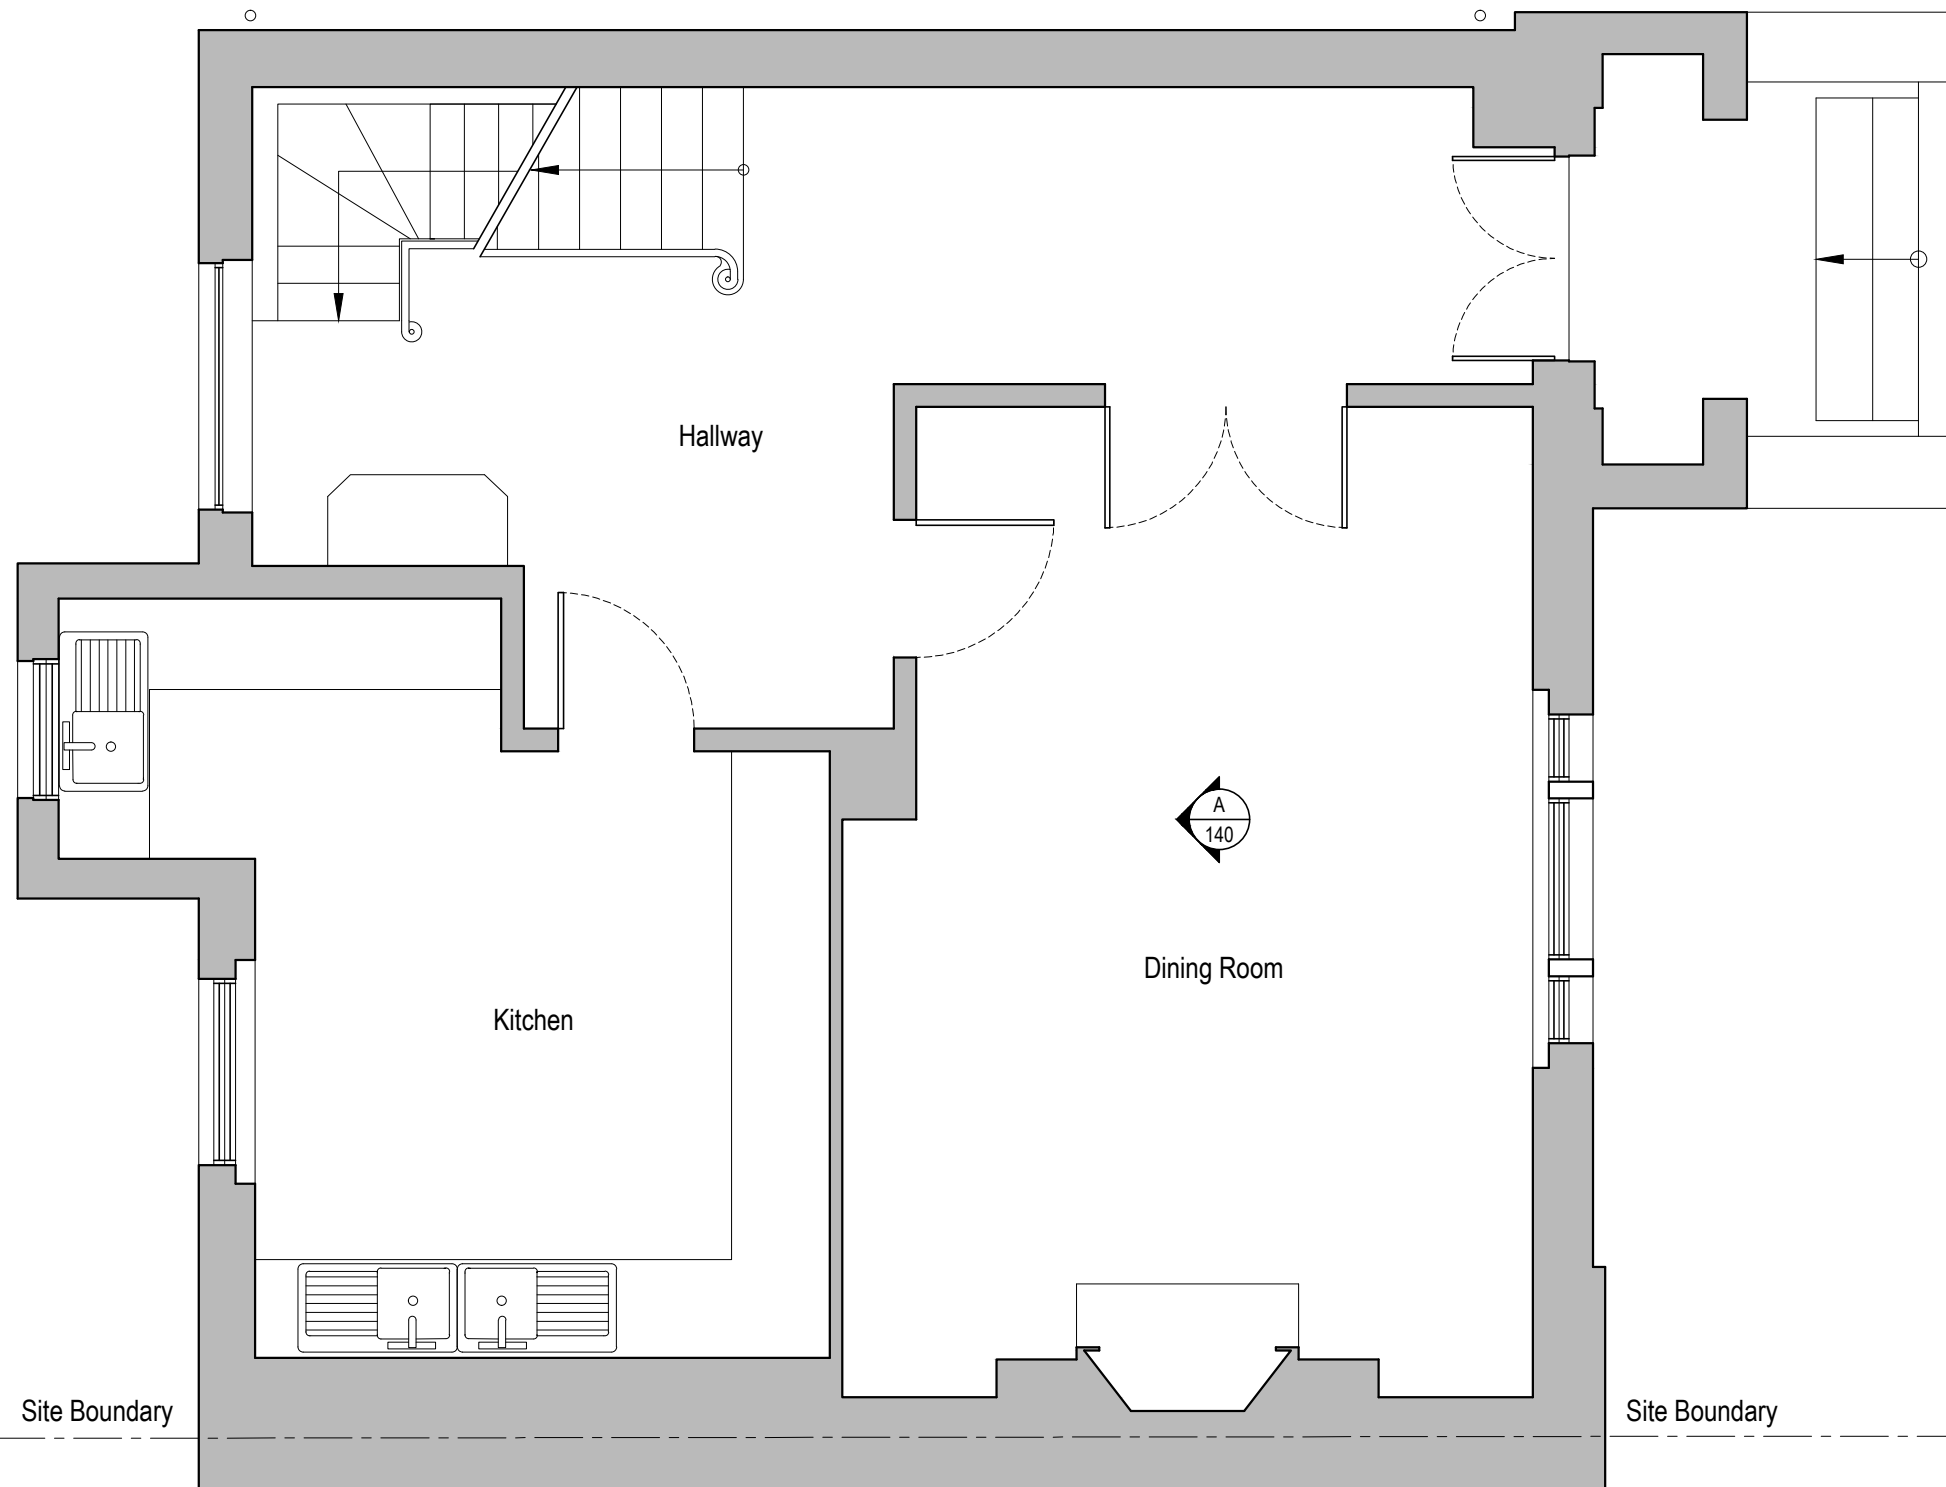

Existing Ground Floor GA Plan
Scale 1:50 @ A3

Gross Internal Area	
73.9 m ²	795.5 Ft ²
Total	
354.5 m ²	3815.8 Ft ²

Issued For PLANNING
General Notes: THIS DRAWING HAS BEEN PREPARED BY DS DESIGN SOLUTIONS AND THE DATA CONTAINED HEREIN MAY BE USED OR REPRODUCED ONLY WITH DS DESIGN SOLUTIONS' APPROVAL.

Rev.	Description	Date	Signed	Checked

--


--

Scale 1:50 @ A3	Date 19.01.2016	Drawn by ME	Checked by DS
Drawing Title Existing Plan Ground Floor GA Plan			
Project 8 Prince Albert Road London NW1 7SR			

 561 Finchley Road London NW3 7BJ Phone 020 7433 3939 Fax 020 7794 4279 www.DesignSolutionsUK.com		
Project no. 14/0313	Drawing no. 002	Revision P00



Gross Internal Area	
72.6 m ²	781.5 Ft ²
Total	
354.5 m ²	3815.8 Ft ²

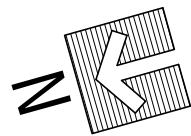

Existing First Floor GA Plan
Scale 1:50 @ A3

Issued For PLANNING
General Notes: THIS DRAWING HAS BEEN PREPARED BY DS DESIGN SOLUTIONS AND THE DATA CONTAINED HEREIN MAY BE USED OR REPRODUCED ONLY WITH DS DESIGN SOLUTIONS' APPROVAL.



Rev.	Description	Date	Signed	Checked

--

--

Scale 1:50 @ A3	Date 19.01.2016	Drawn by ME	Checked by DS
Drawing Title Existing Plan First Floor GA Plan			
Project 8 Prince Albert Road London NW1 7SR			

 561 Finchley Road London NW3 7BJ Phone 020 7433 3939 Fax 020 7794 4279 www.DesignSolutionsUK.com		
Project no. 14/0313	Drawing no. 003	Revision P00

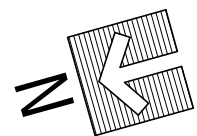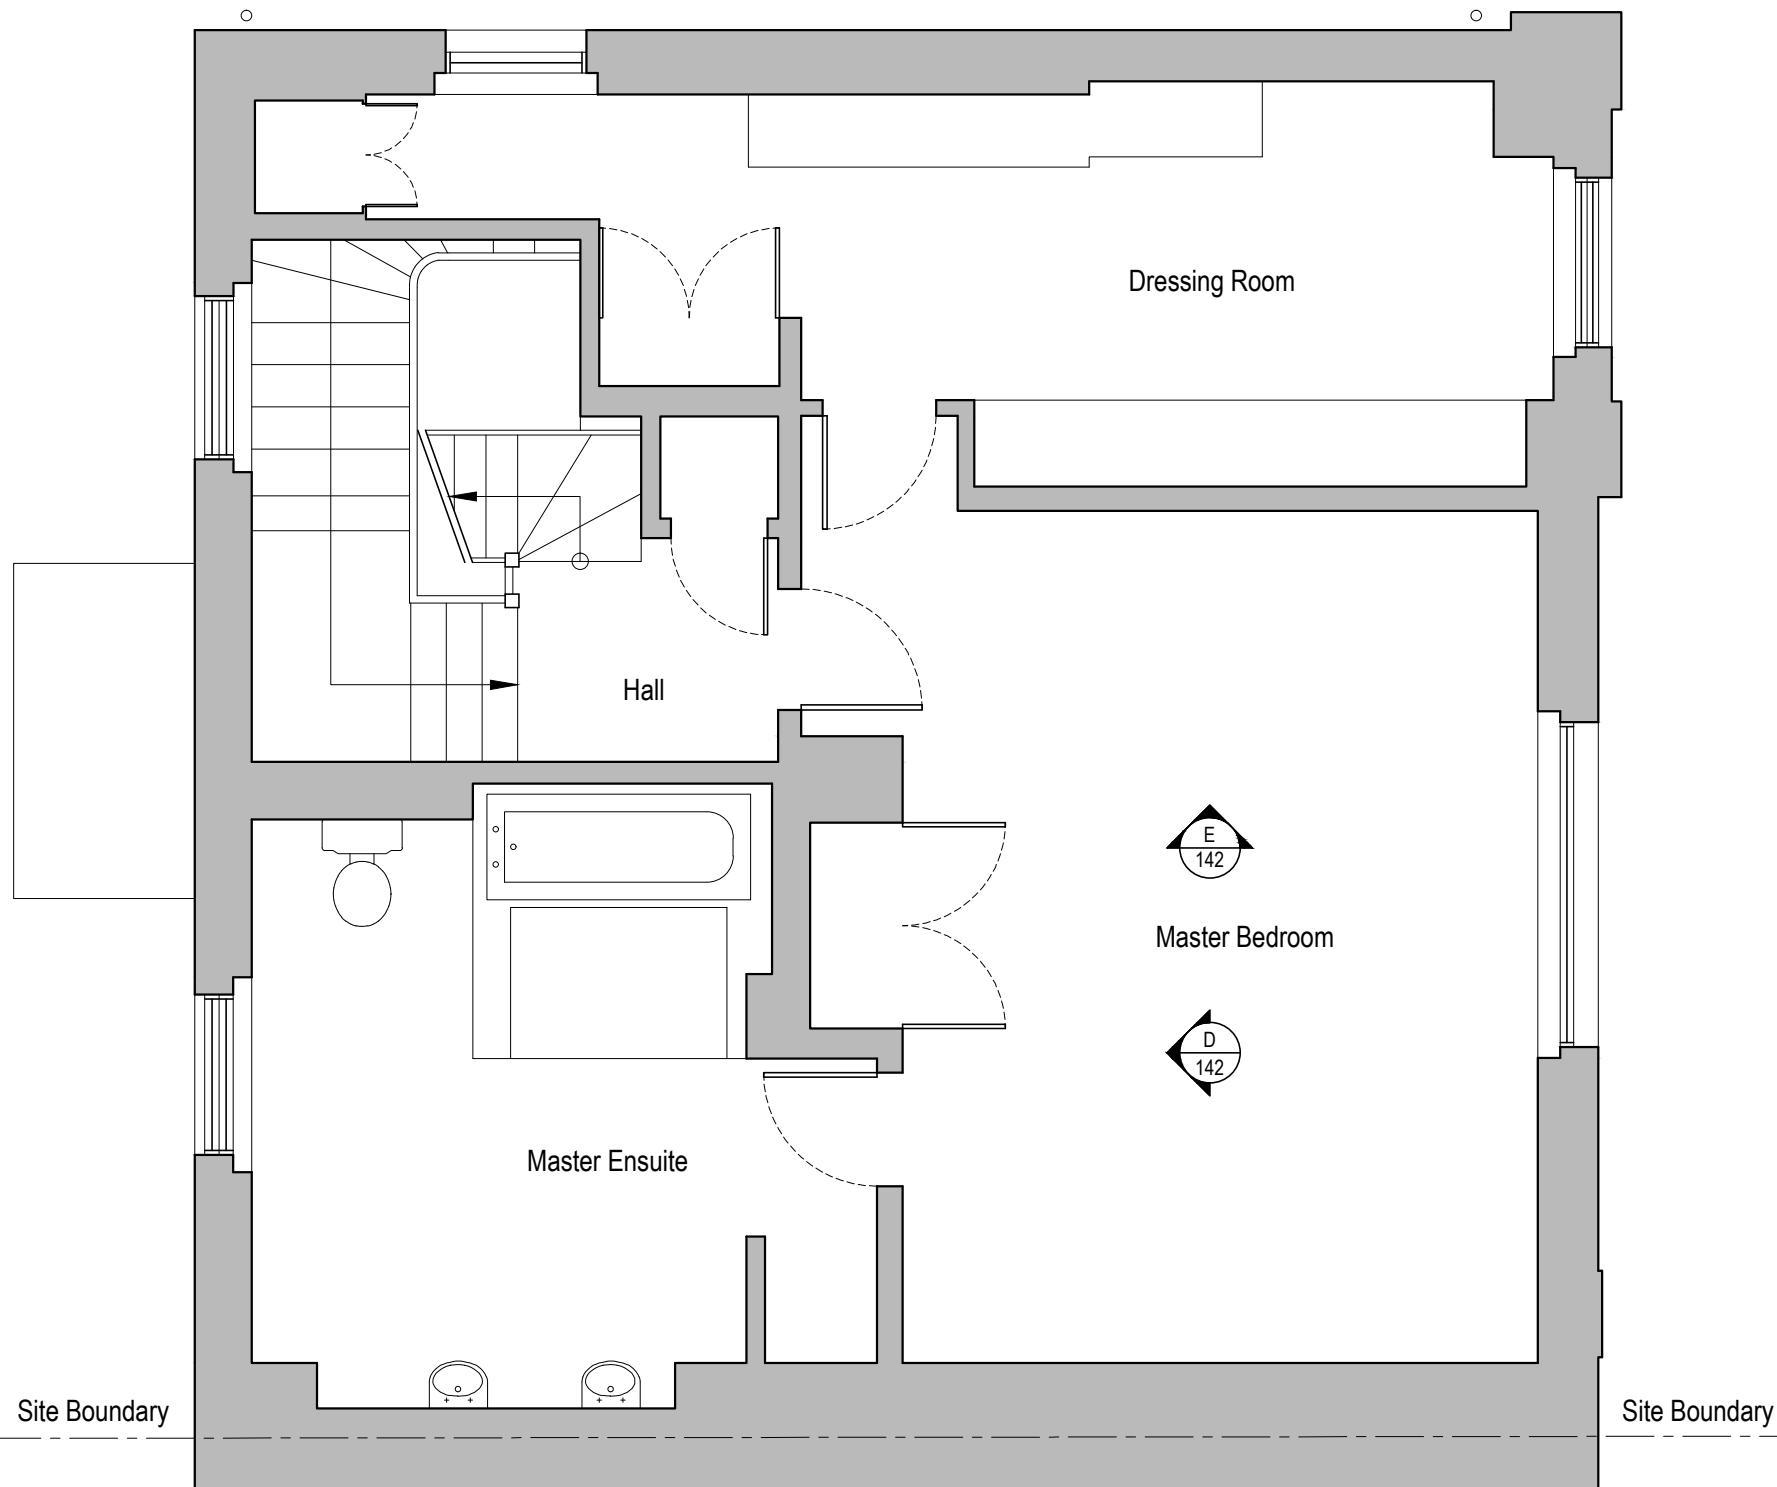

Existing Second Floor GA Plan
Scale 1:50 @ A3

Gross Internal Area	
72.2 m ²	777.2 Ft ²
Total	
354.5 m ²	3815.8 Ft ²

Issued For PLANNING
General Notes: THIS DRAWING HAS BEEN PREPARED BY DS DESIGN SOLUTIONS AND THE DATA CONTAINED HEREIN MAY BE USED OR REPRODUCED ONLY WITH DS DESIGN SOLUTIONS' APPROVAL.

Rev.	Description	Date	Signed	Checked



--

--

Scale 1:50 @ A3	Date 19.01.2016	Drawn by ME	Checked by DS
Drawing Title Existing Plan Second Floor GA Plan			
Project 8 Prince Albert Road London NW1 7SR			

 561 Finchley Road London NW3 7BJ Phone 020 7433 3939 Fax 020 7794 4279 www.DesignSolutionsUK.com		
Project no. 14/0313	Drawing no. 004	Revision P00

[TO REMAIN AS EXISTING]

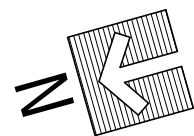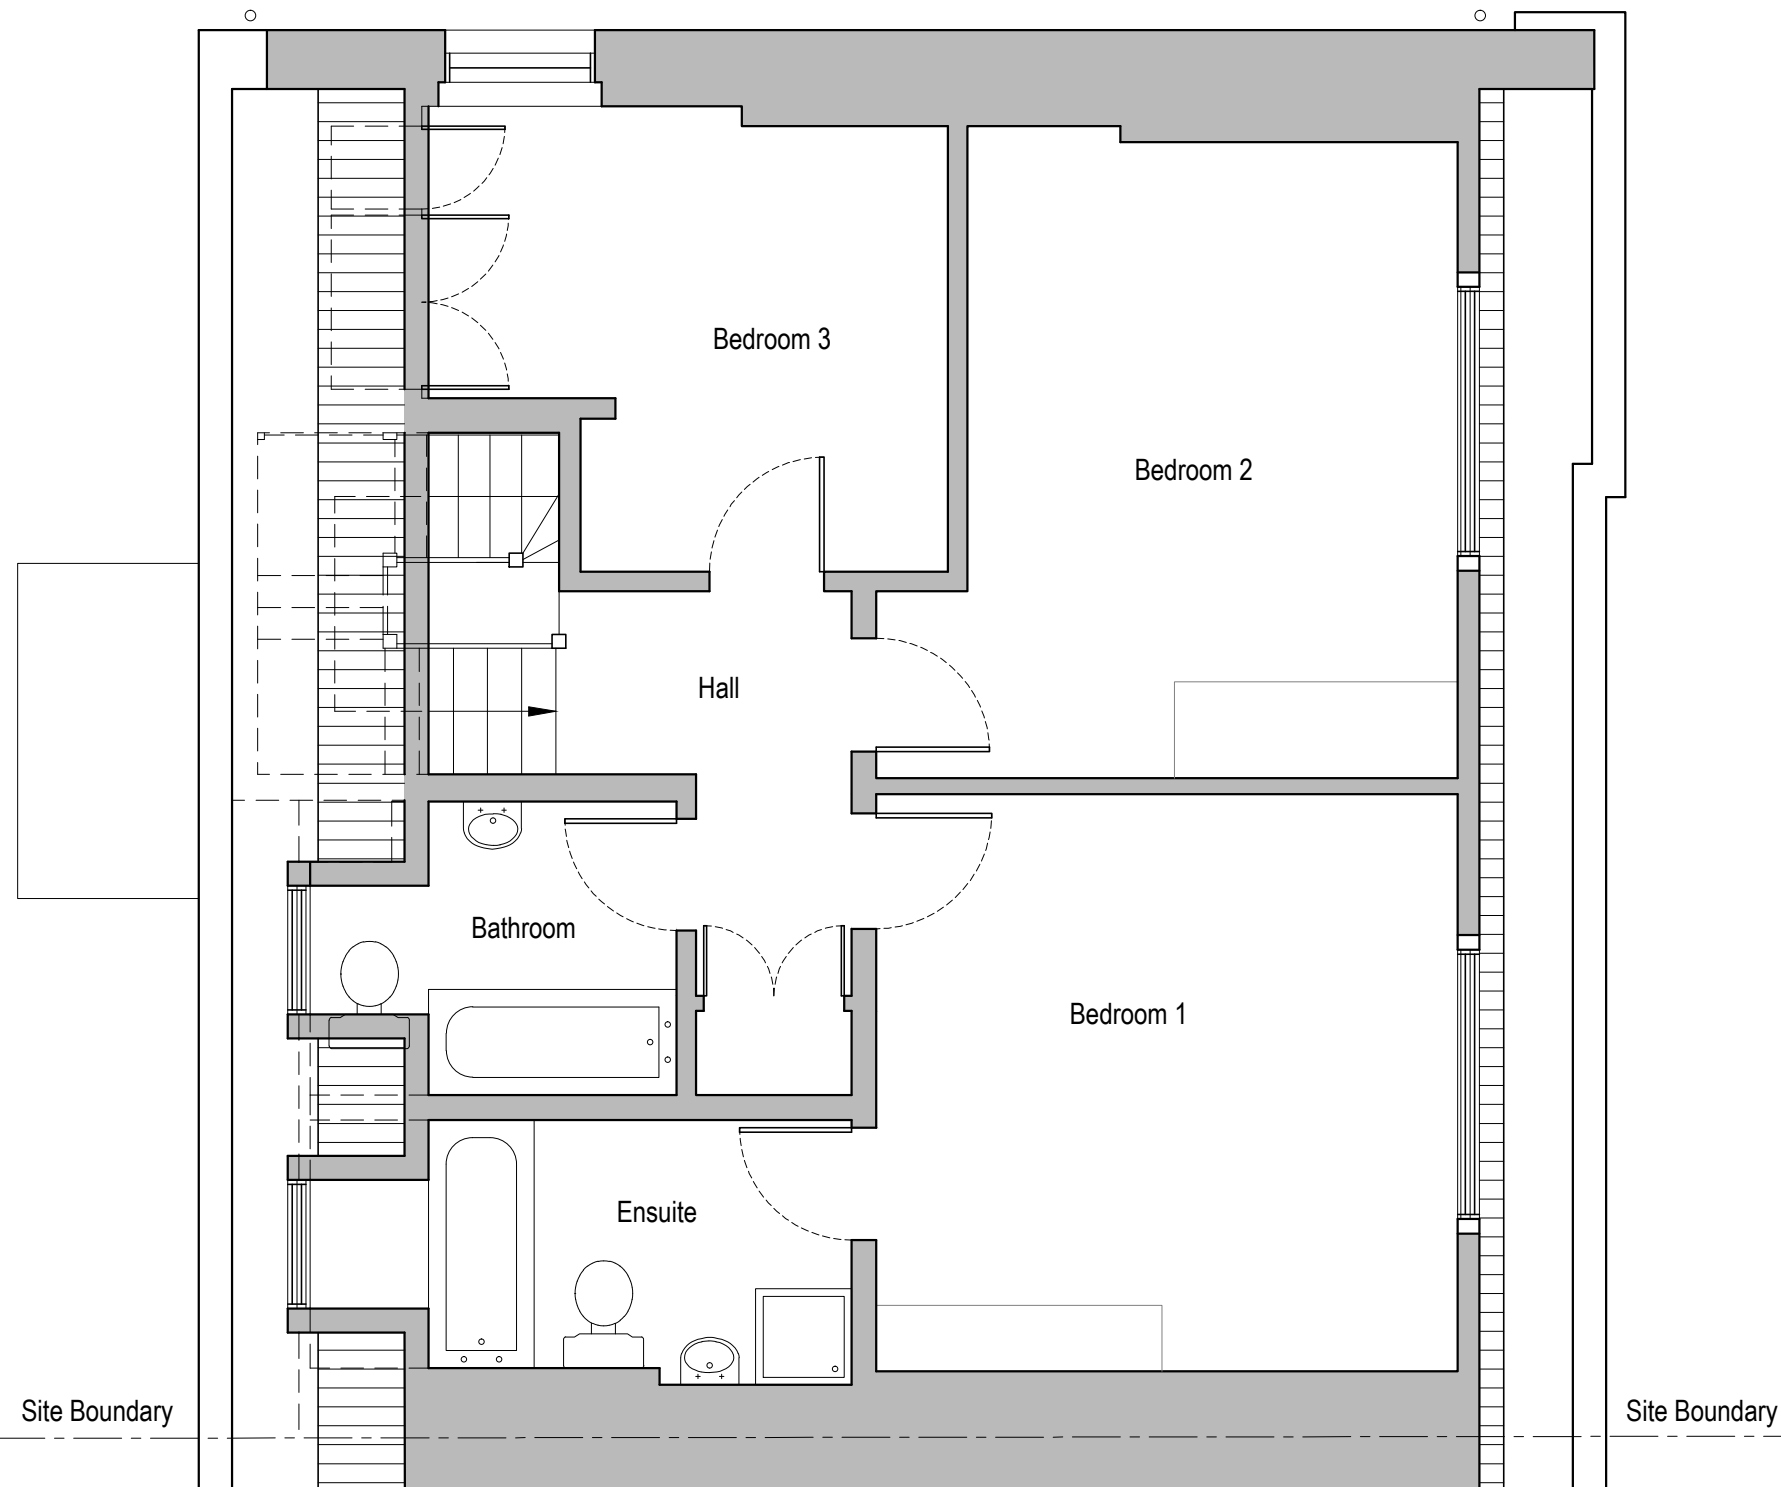

Existing Third Floor GA Plan
Scale 1:50 @ A3

Gross Internal Area	
57.5 m ²	618.9 Ft ²
Total	
354.5 m ²	3815.8 Ft ²


Issued For PLANNING
General Notes: THIS DRAWING HAS BEEN PREPARED BY DS DESIGN SOLUTIONS AND THE DATA CONTAINED HEREIN MAY BE USED OR REPRODUCED ONLY WITH DS DESIGN SOLUTIONS' APPROVAL.

Rev.	Description	Date	Signed	Checked



--

--

Scale 1:50 @ A3	Date 19.01.2016	Drawn by ME	Checked by DS
Drawing Title Existing Plan Third Floor GA Plan			
Project 8 Prince Albert Road London NW1 7SR			

 561 Finchley Road London NW3 7BJ Phone 020 7433 3939 Fax 020 7794 4279 www.DesignSolutionsUK.com		
Project no. 14/0313	Drawing no. 005	Revision P00

TO REMAIN AS EXISTING

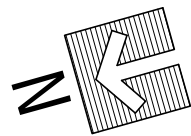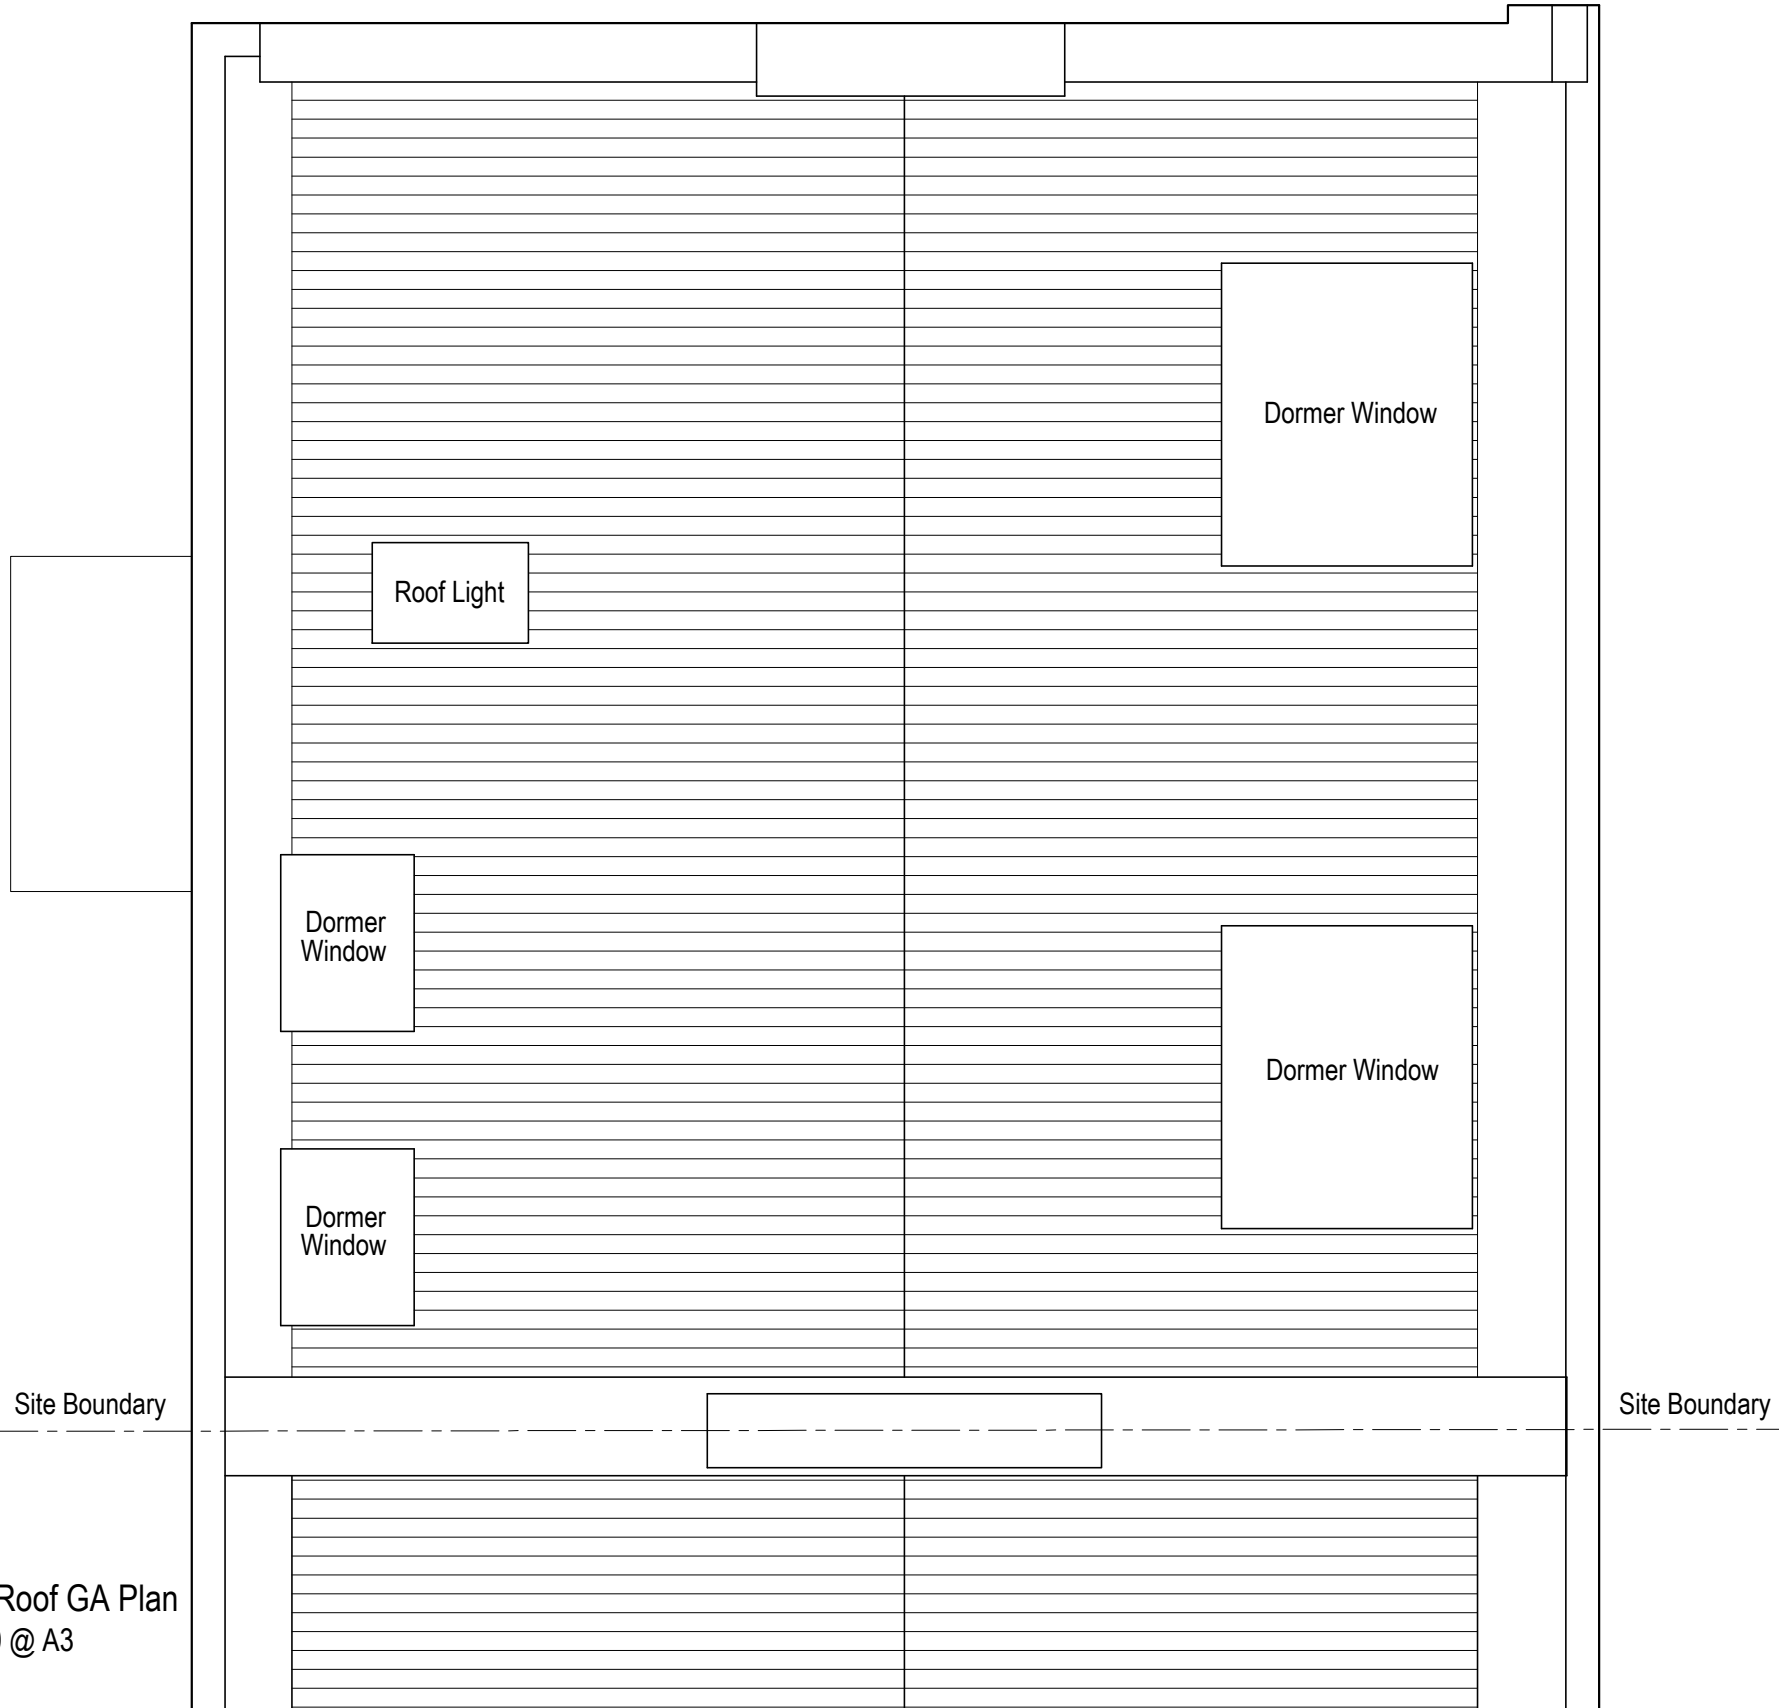

Existing Roof GA Plan
Scale 1:50 @ A3

Issued For
PLANNING

General Notes:
THIS DRAWING HAS BEEN PREPARED BY DS DESIGN SOLUTIONS AND THE DATA CONTAINED HEREIN MAY BE USED OR REPRODUCED ONLY WITH DS DESIGN SOLUTIONS' APPROVAL.

Rev.	Description	Date	Signed	Checked

--

--

Scale 1:50 @ A3	Date 19.01.2016	Drawn by ME	Checked by DS
Drawing Title Existing Plan Roof GA Plan			
Project 8 Prince Albert Road London NW1 7SR			



561 Finchley Road
London NW3 7BJ
Phone 020 7433 3939
Fax 020 7794 4279
www.DesignSolutionsUK.com

Project no. 14/0313	Drawing no. 006	Revision P00
------------------------	--------------------	-----------------