





NOTES

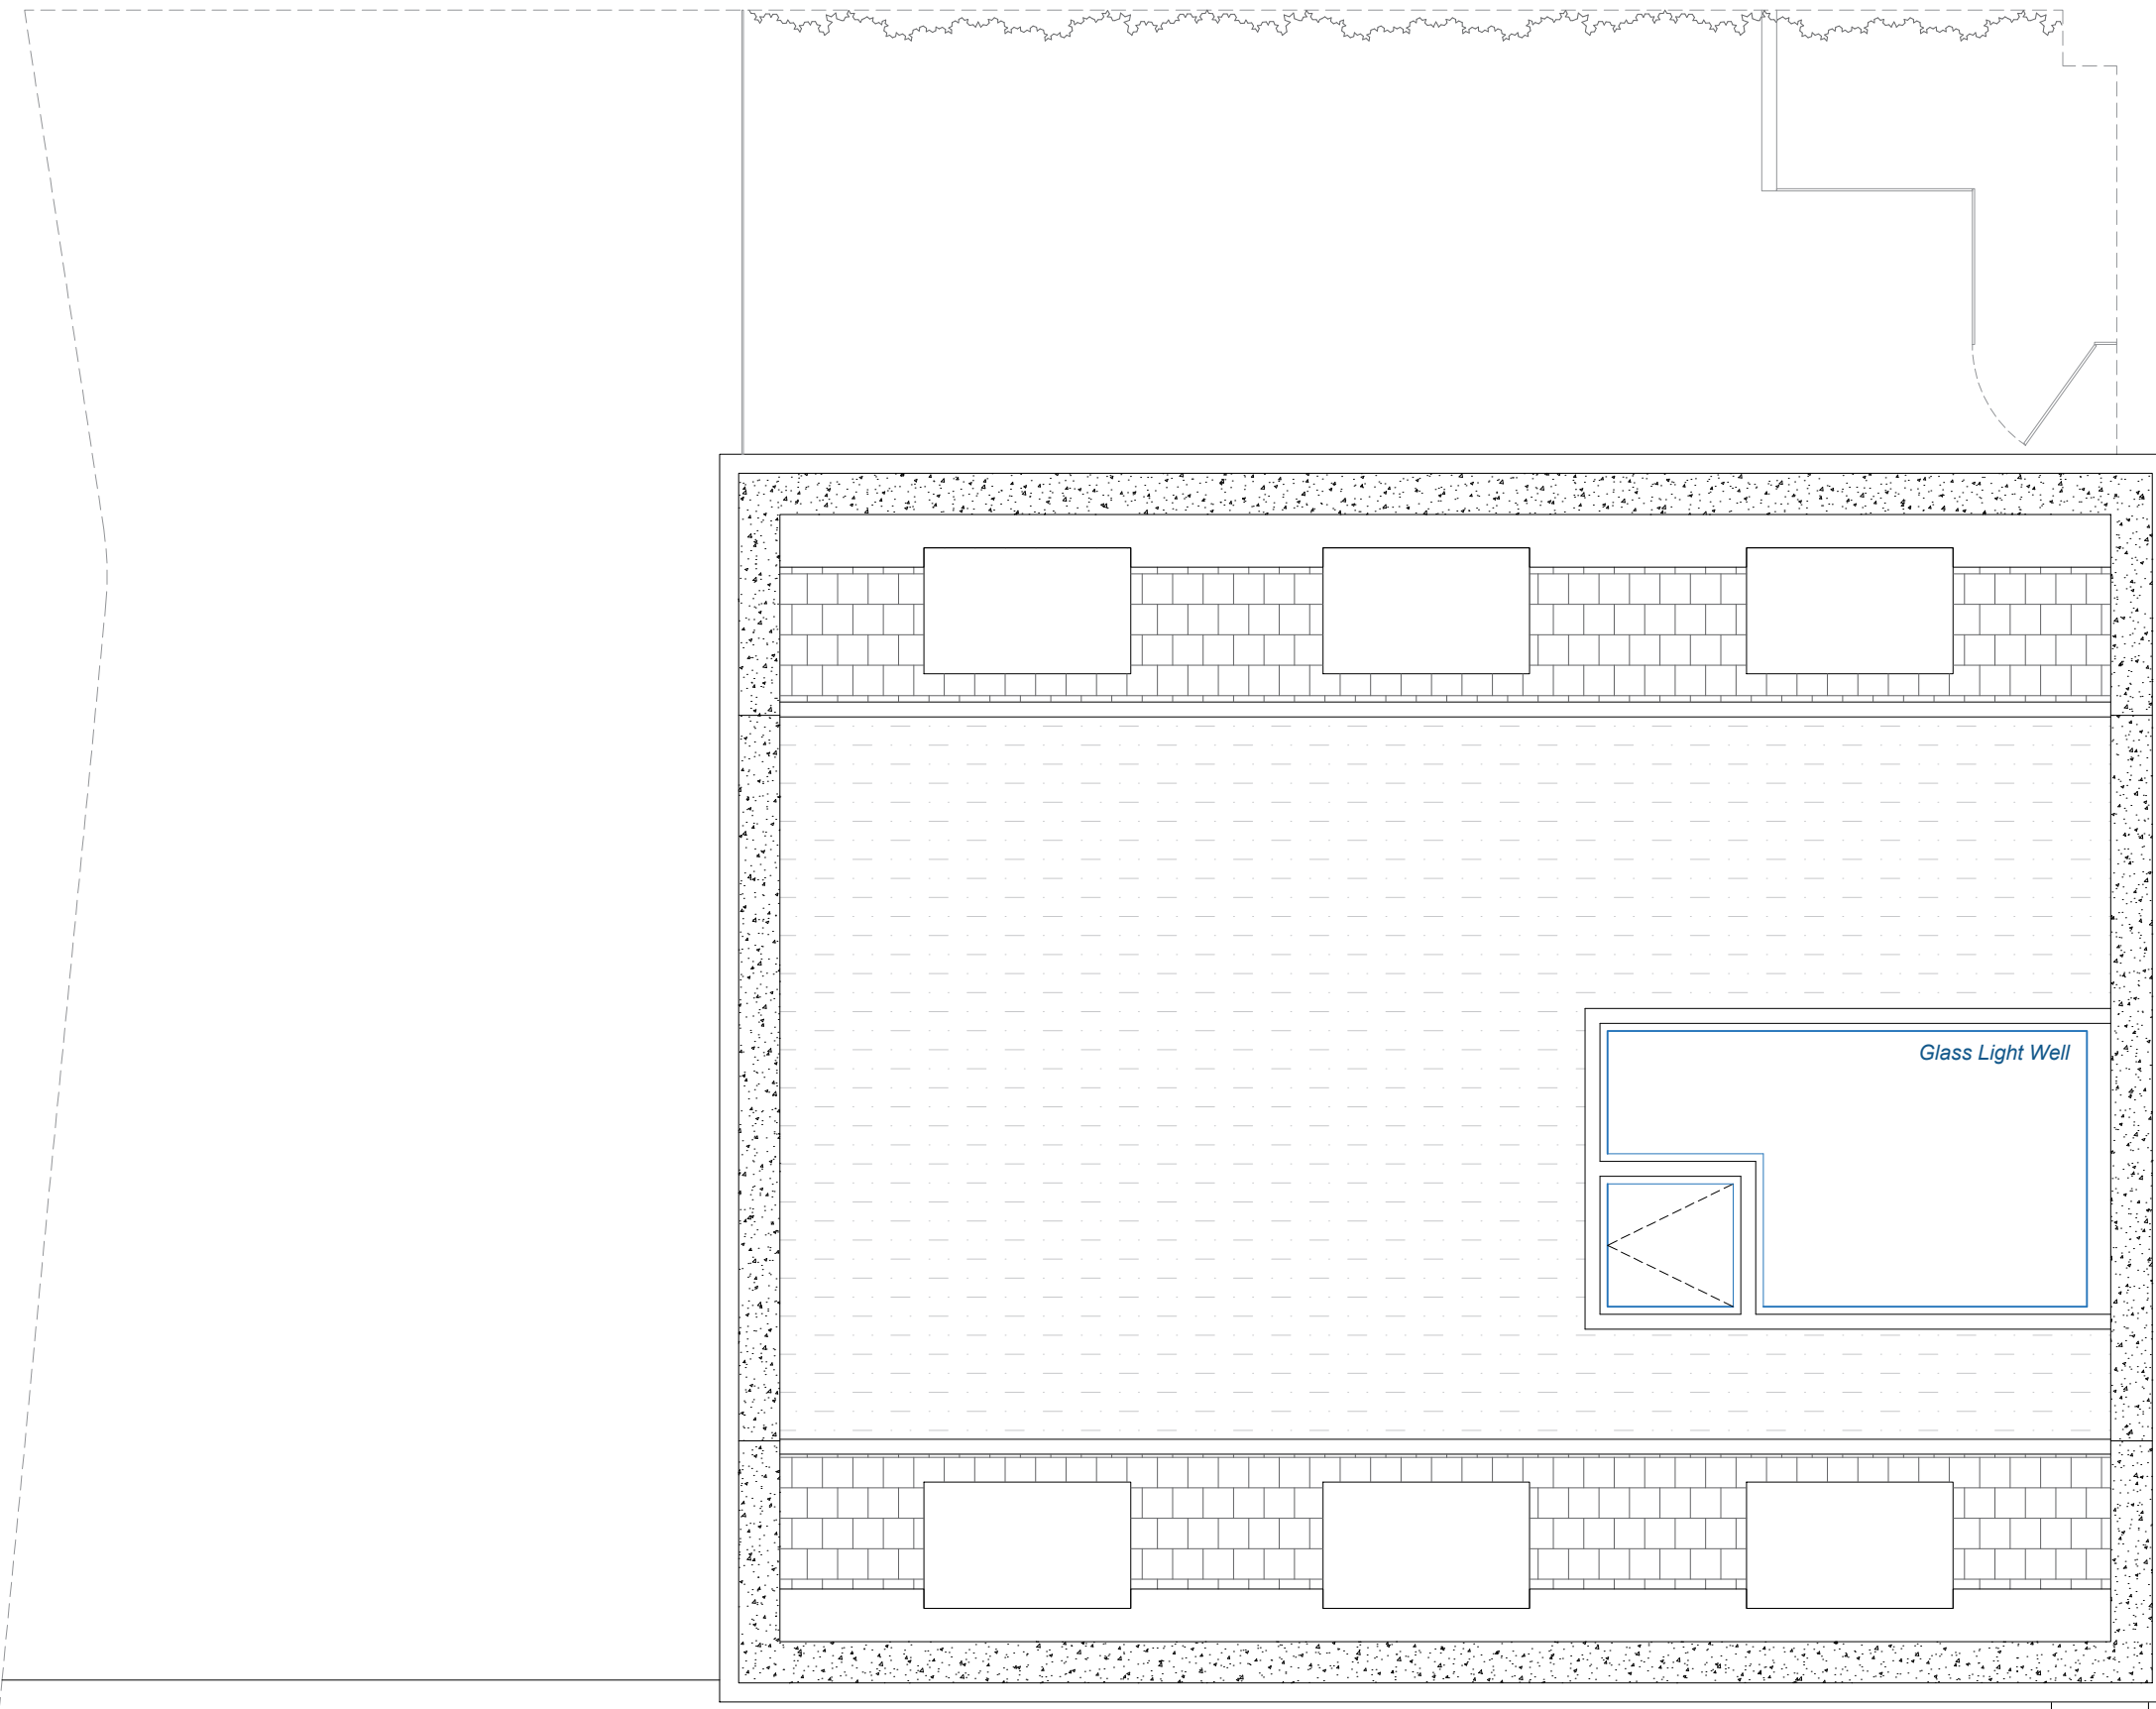

Pr Proposed Roof Level  
 Scale 1:50

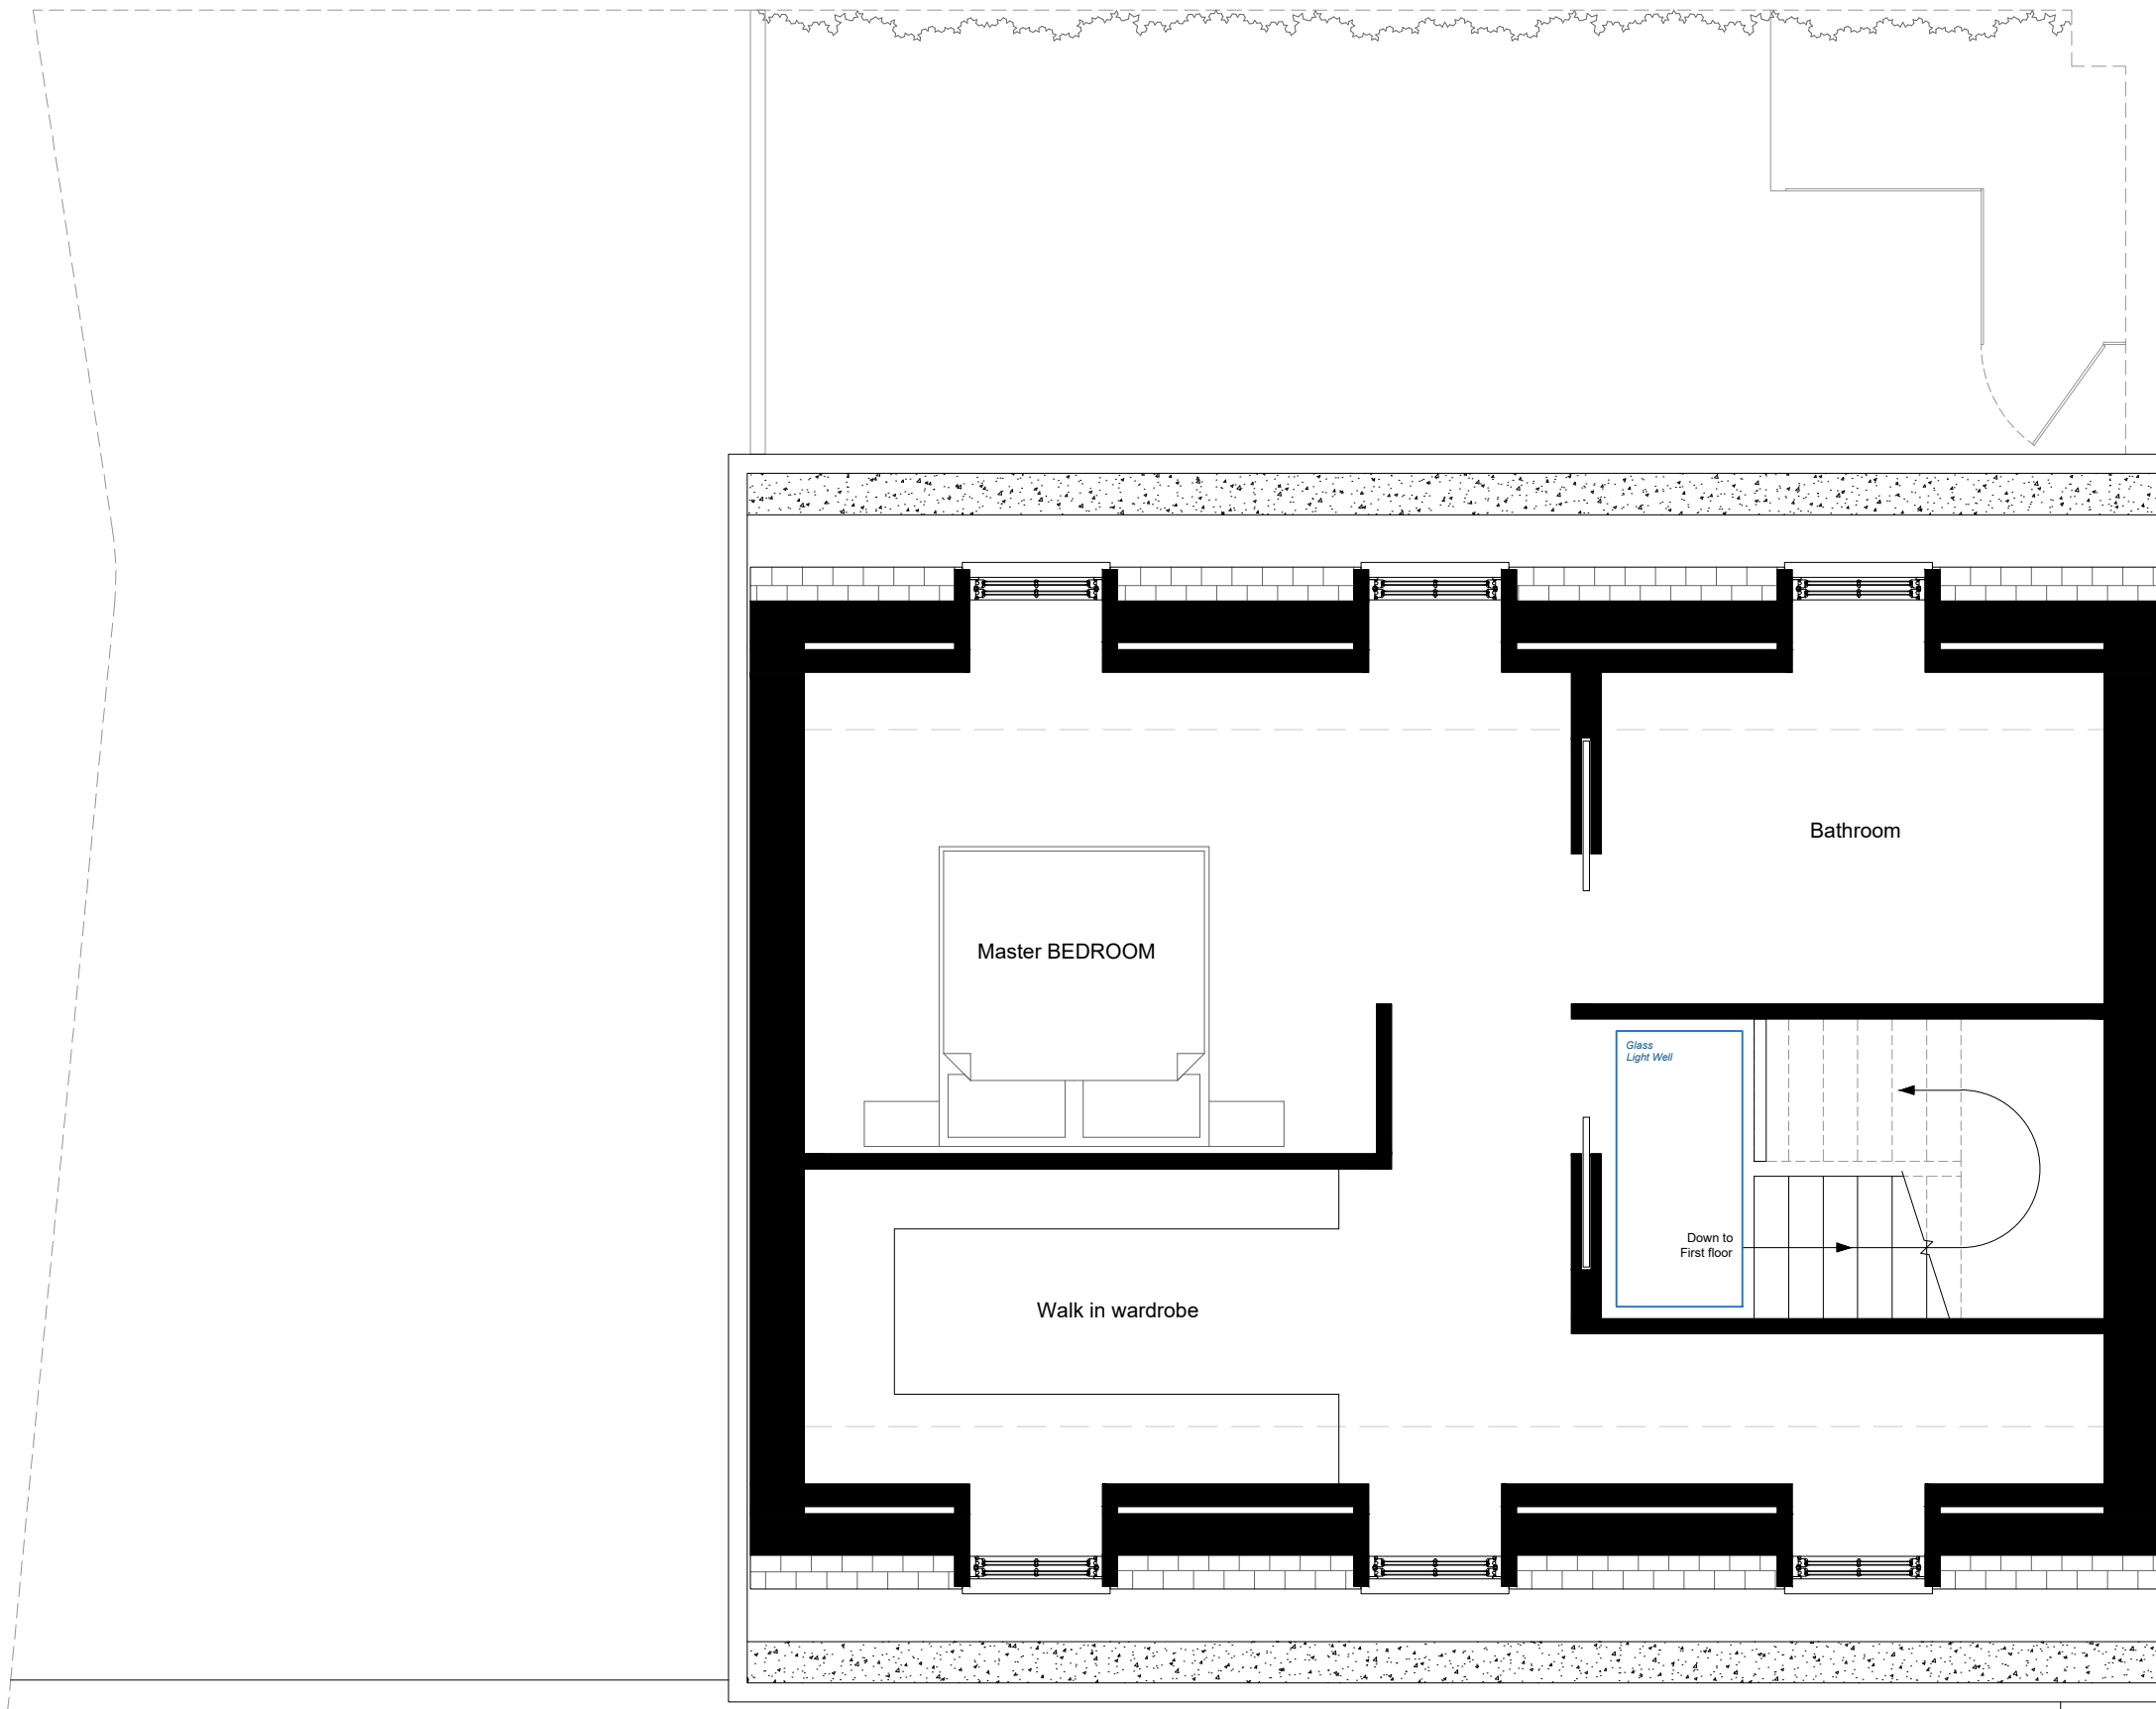

Pr Proposed Loft Floor  
 Scale 1:50

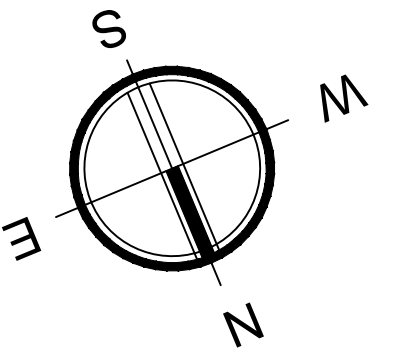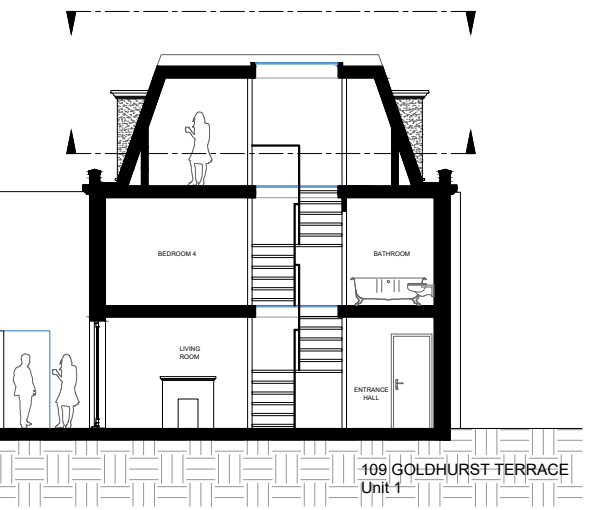

Eksalta Architectural Services


5, 2 Church Road  
 London, Islington N1 2EG  
 T: 02077040250 M: 07846043536  
 ahs@eksalta.co.uk

Status For **PLANNING**

Client  
 Shyam Shah  
 109 Goldhurst Terrace  
 London NW6 3HA

Title  
**PROPOSED**

Project **109 Goldhurst Terrace**

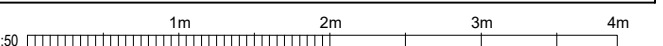

Drawn By **AL** Checked By **AL**

Project Number	Drawing Number <b>PR - LF_RF</b>	Date <b>14-Feb-2016</b>
----------------	-------------------------------------	----------------------------

Scale **SCALE AS NOTED**

CAD Filename