




NOTES

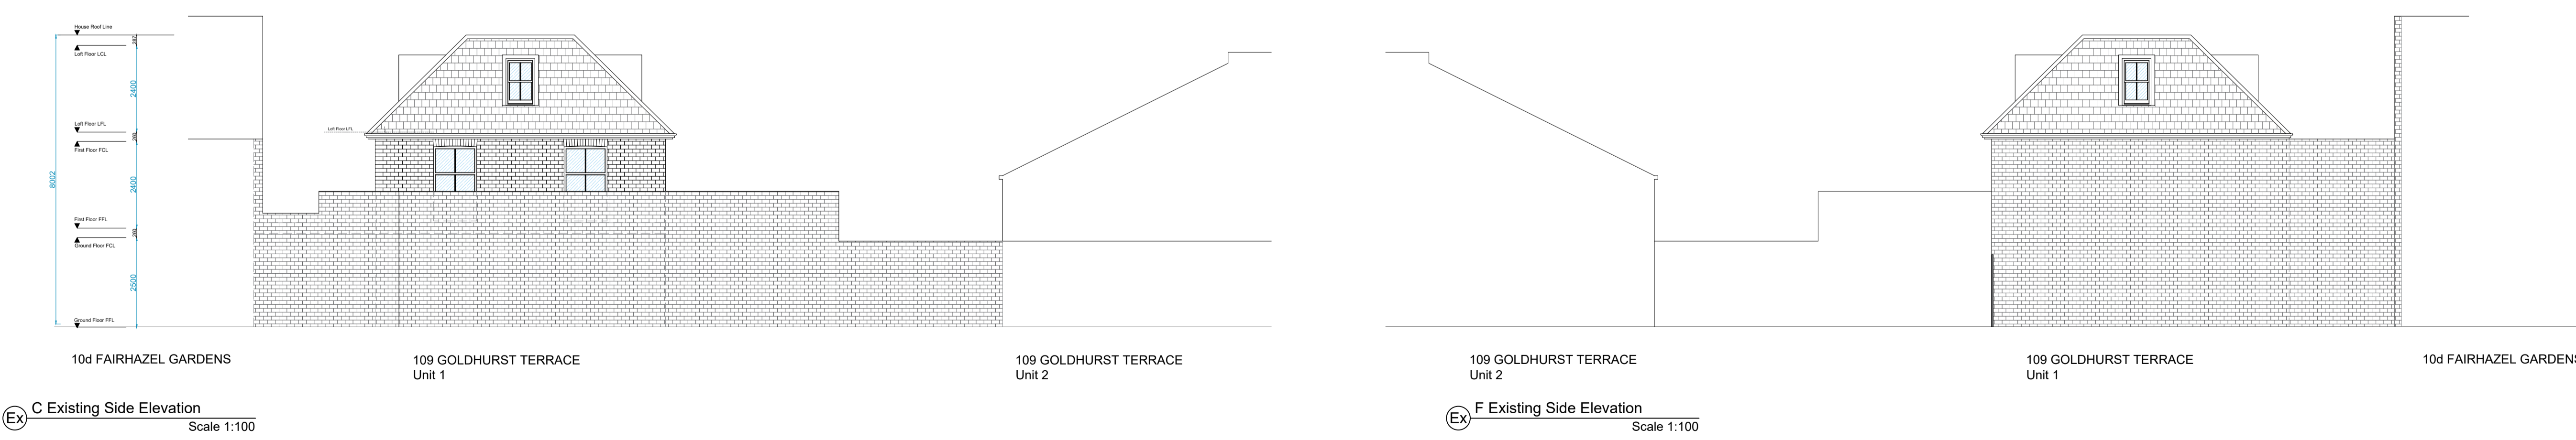

F Existing Side Elevation
 Scale 1:100

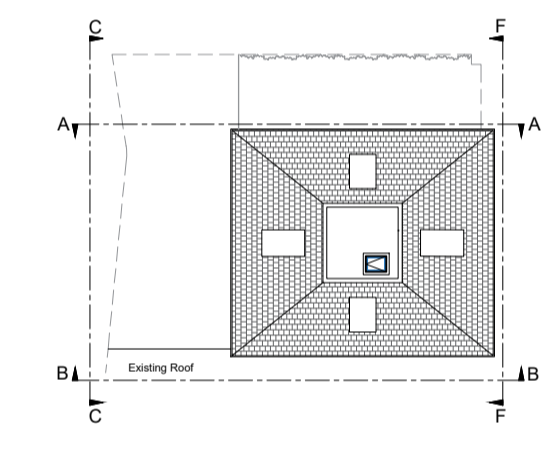

EXISTING ROOF

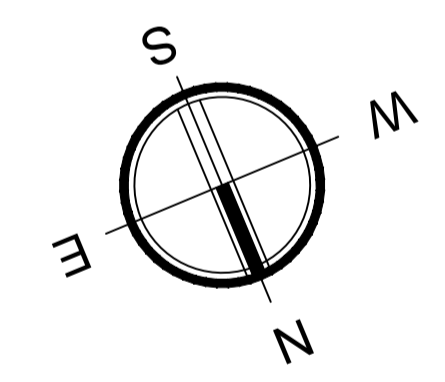

Eksalta Architectural Services


5, 2 Church Road
 London, Islington N1 2EG
 T: 02077040250 M: 07846043536
 info@eksalta.co.uk

Status For **PLANNING**

Client **Shyam Shah
 109 Goldhurst Terrace
 London NW6 3HA**

Title **EXISTING**

Project **109 Goldhurst Terrace**

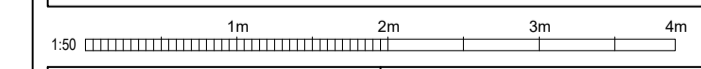

Drawn By **AL** Checked By **AL**

Project Number **Ex - ELEVATIONS** Date **13-Feb-2016**

Scale **SCALE AS NOTED**

CAD Filename