




Plan 1

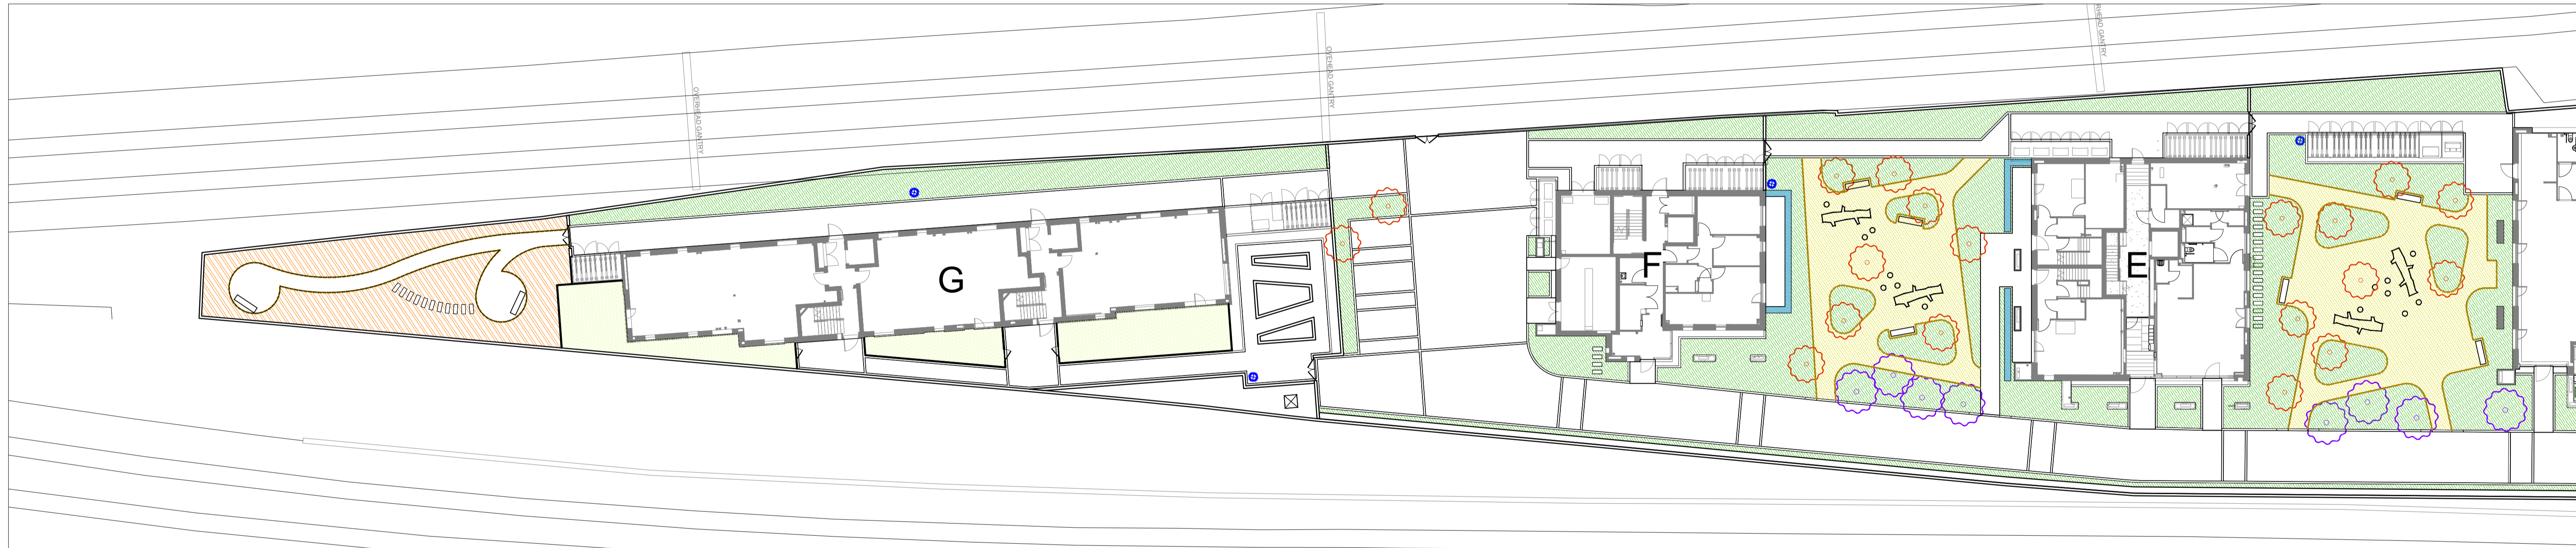

Plan 2

LEGEND

- Type L1 Amenity Lawn Turf**
- Type L2 Wildflower Turf**
- Type S1 Planting**
shrub and herbaceous
- Type H1 Hedge**
preformed hedging
- Type EP1 Ecological Planting**
Mixed planting
- Type T1 Street tree**
65 - 70cm girth
- Type T2 Standard tree**
45-50cm species
- Type T3 Standard tree**
30-35cm species
- Type WP1 Watering point**
- Type K2-1**
Galvanised steel retaining edge

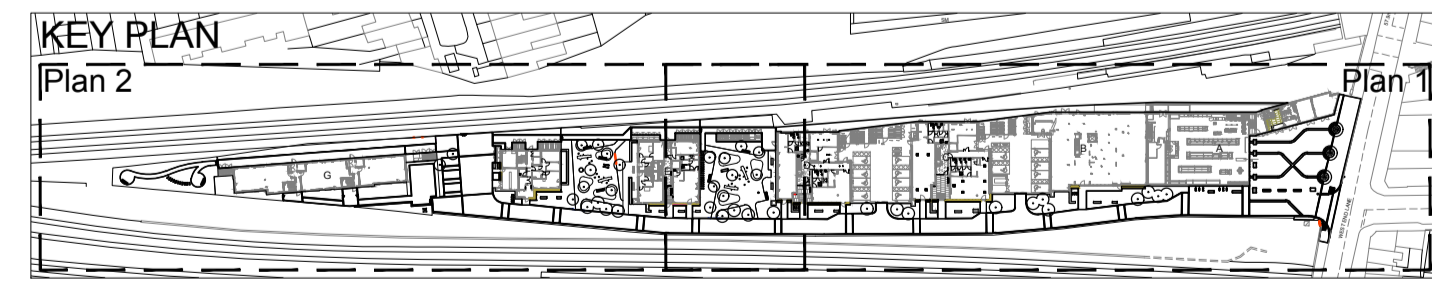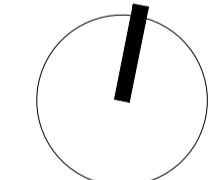

E-04/12/16 - general amendments
 D - 15/02/18 - path to rear of blocks added in response to architectural changes. Podium garden plans removed to separate drawings (210, 211 & 212). 15/10/27 - additional cycle parking accommodated in turning head, changes to layout between Block G and Ecology Garden and along Access Way.
 revision
 A - 12/11/18 layout amended
 B - 14/11/26 layout amended
 C - 14/12/4 podium gardens revised
 do not scale from this drawing. copyrights reserved.