

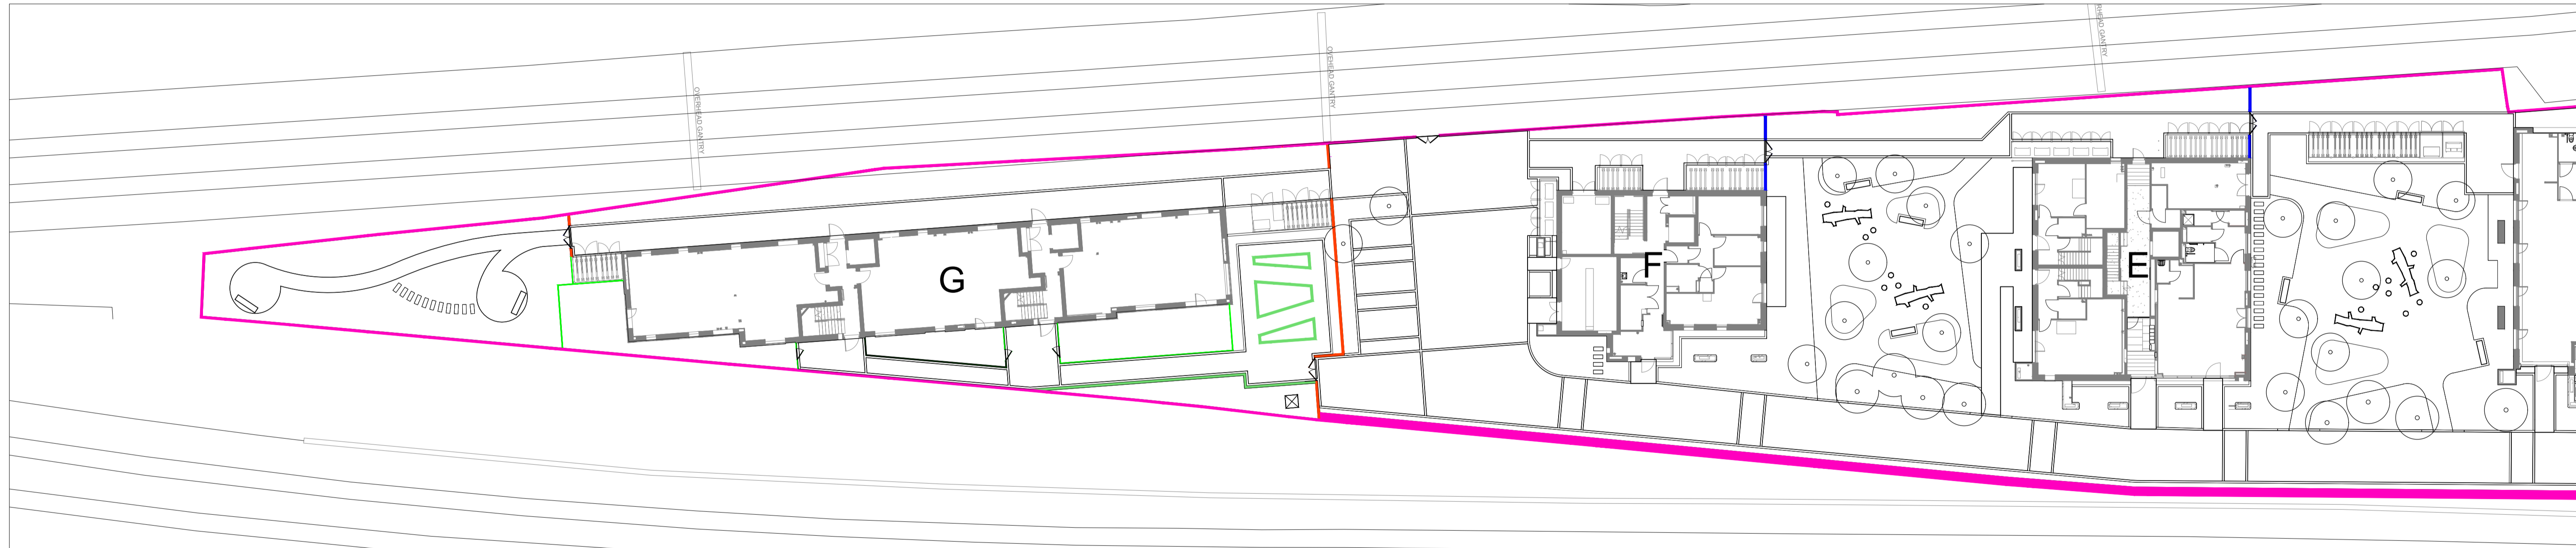


Plan 1

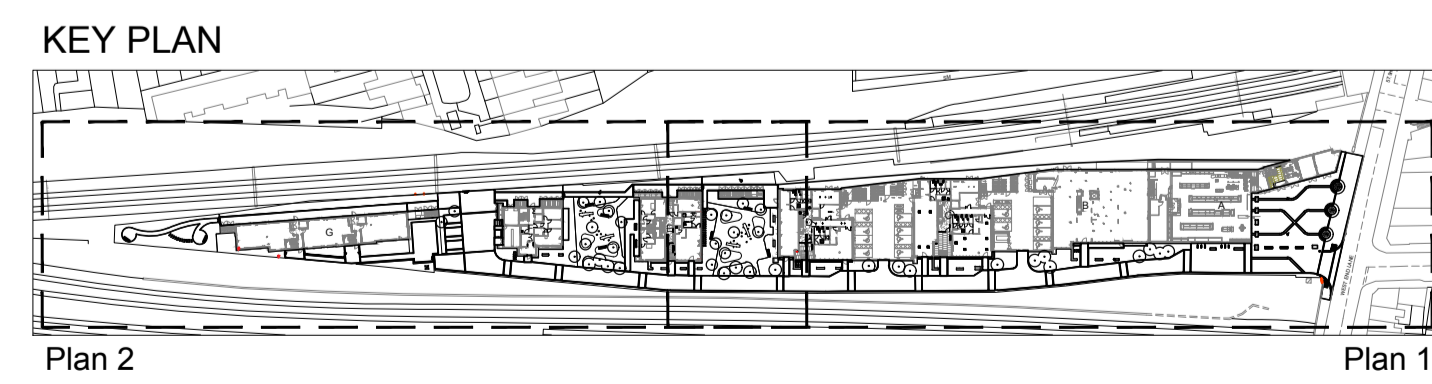

Plan 2

- LEGEND**
- Boundary acoustic barrier**  
(refer to architect's drawings for details)
  - Type E4 Gate and railing**  
1800mm height
  - Type E4-A Gate and railing**  
1100mm height
  - Type E5 Planter wall**  
Concrete; 450mm height
  - Type E6-2 High timber panel fence**  
1800mm height
  - Type E6-1 timber panel fence**  
1100mm height

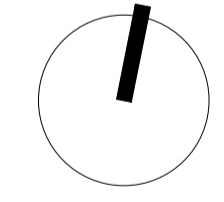

D - 04/12/16 - general amendments
C - 15/02/18 - path to rear of blocks added in response to architectural changes. Podium garden plans removed to separate drawings (210, 211 & 212). 15/10/27 - additional cycle parking accommodated in turning head, changes to layout between Block G and Ecology Garden and along Access Way.
revision
A - 14/08/12 legend amended
B - 14/10/16 fence arrangement amended
do not scale from this drawing. copyrights reserved.