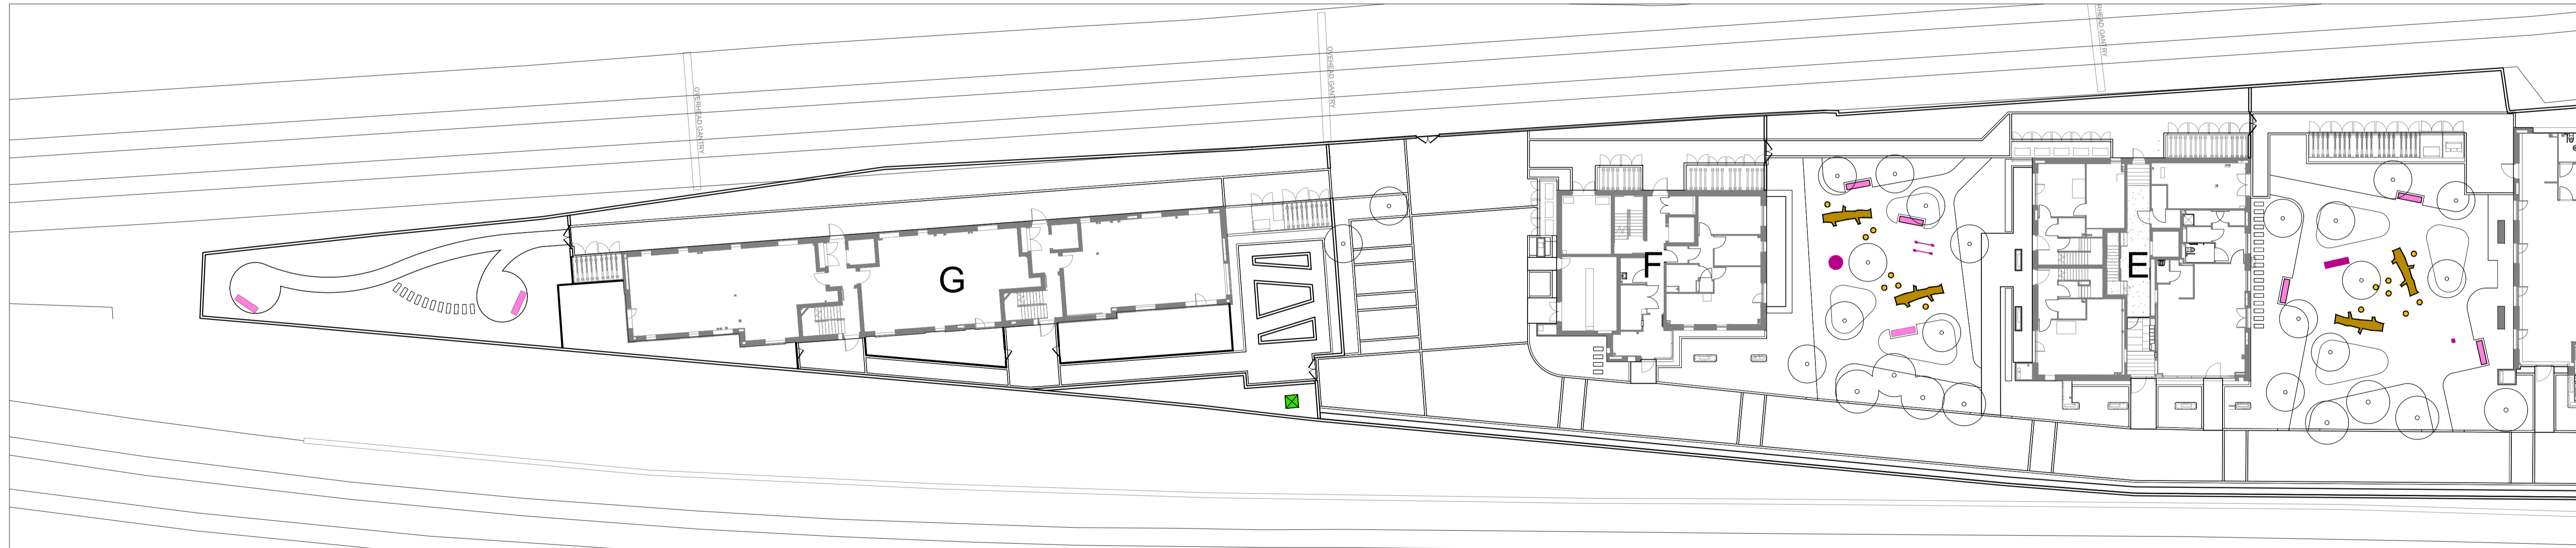


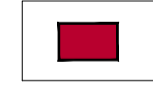




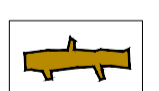
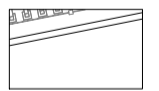

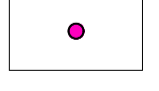



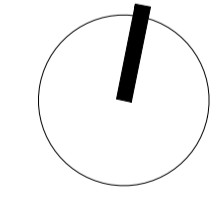
Plan 1



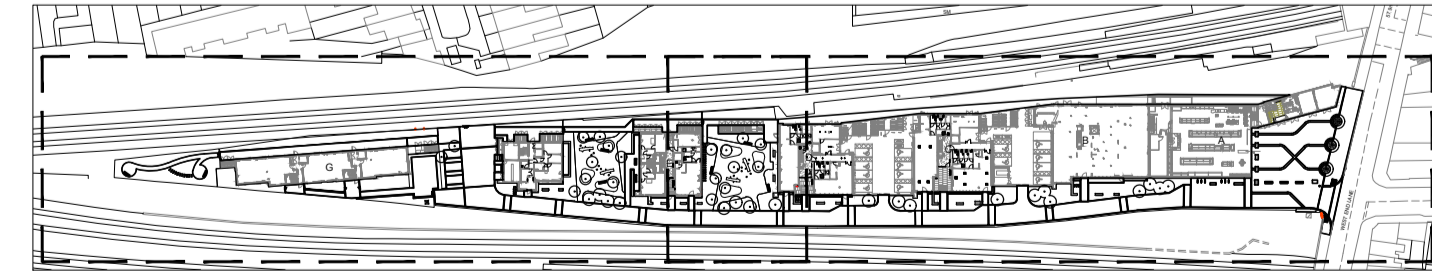
Plan 2

LEGEND

-  **Type F1 Bench**  
Stone / timber
-  **Type F1 & F2 Bench**  
Stone / timber
-  **Type F3 Clock tower**  
Corten steel
-  **Type F4 Cycle stands**  
Stainless steel
-  **Type F5 Litter Bins**  
Corten steel
-  **Type F6 Tree Grilles**  
Powder coated mild steel
-  **Type F8-1 & F8-2 Insect habitat tower**  
Corten steel / timber
-  **Type F9 Bench**  
Hardwood (Shape, dimensions vary - refer to details)
-  **Type PF4 Play equipment**  
timber
-  **Type PF2 Outdoor gym equipment**  
Timber
-  **Type PF3 Play Blocks**  
Timber
-  **Type F10 Bollard**  
Corten steel
-  **Type F7 Parking Bay Demarcation**  
Stainless steel studs



KEY PLAN



Plan 2

Plan 1

E-04/12/16 - general amendments	
D - 15/02/18 - path to rear of blocks added in response to architectural changes. Podium garden plans removed to separate drawings (210, 211 & 212). 15/10/27 - additional cycle parking accommodated in turning head, changes to layout between Block G and Ecology Garden and along Access Way.	
revision	date
A - 14/08/14 legend amended	June 2014
B - 14/11/26 layout amended	checked by
C - 15/01/06 - Type F10 Corten bollards added	GC
do not scale from this drawing. copyrights reserved.	