


118 - 120 Charing Cross Road

Rear Mews yard

7 Denmark Street (grade II listed)

Denmark Street

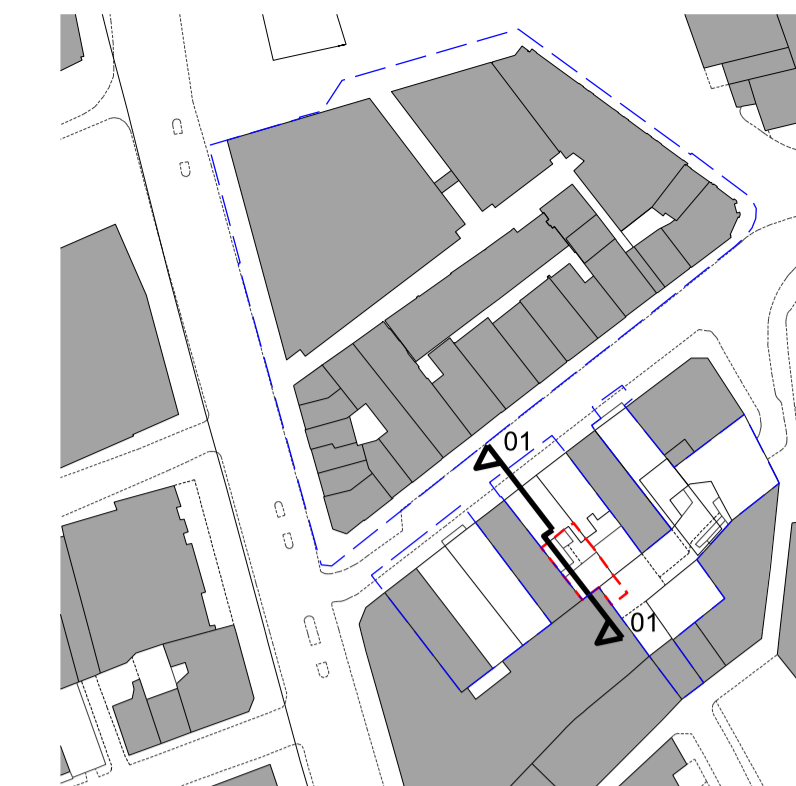


Applicant ownership

Application area

Layouts presented for reference only refer to Consented Application 2012/6865/L for details

External works. General notes:

- All external facades to be restored and cleaned generally
- Unsympathetic modern materials and security measures to be removed
- All exterior brickwork to be carefully cleaned, repaired and repointed where necessary in matching materials

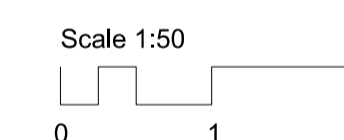

Revisions		
03	Updated omitting works to coal store	19/02/15
02	Updated following Camden's comments	04/02/15
01	Issued for Listed Building Consent	20/12/15

Client
Consolidated Ltd.

Project
St. Giles Circus - Zone 3

Drawing Title
**7 Denmark Street
Existing Section - Main House + Mews
Looking West - at boundary wall**

Drawing Number
1401_7D(PL)10

Scale 1:50@A1 Status For Information
Drawn by EW Date 13/07/15

Do not scale. All dimensions to be confirmed on site. Information contained in this drawing is the sole copyright of Ian Chalk Architects and is not to be reproduced without permission.

All internal layouts are for illustrative purposes only.

ica 70 Cowcross Street
London
EC1M 6EJ
02037807355
07785 973723
ianchalkarchitects.com