


4TH FLOOR PLAN



ROOF PLAN

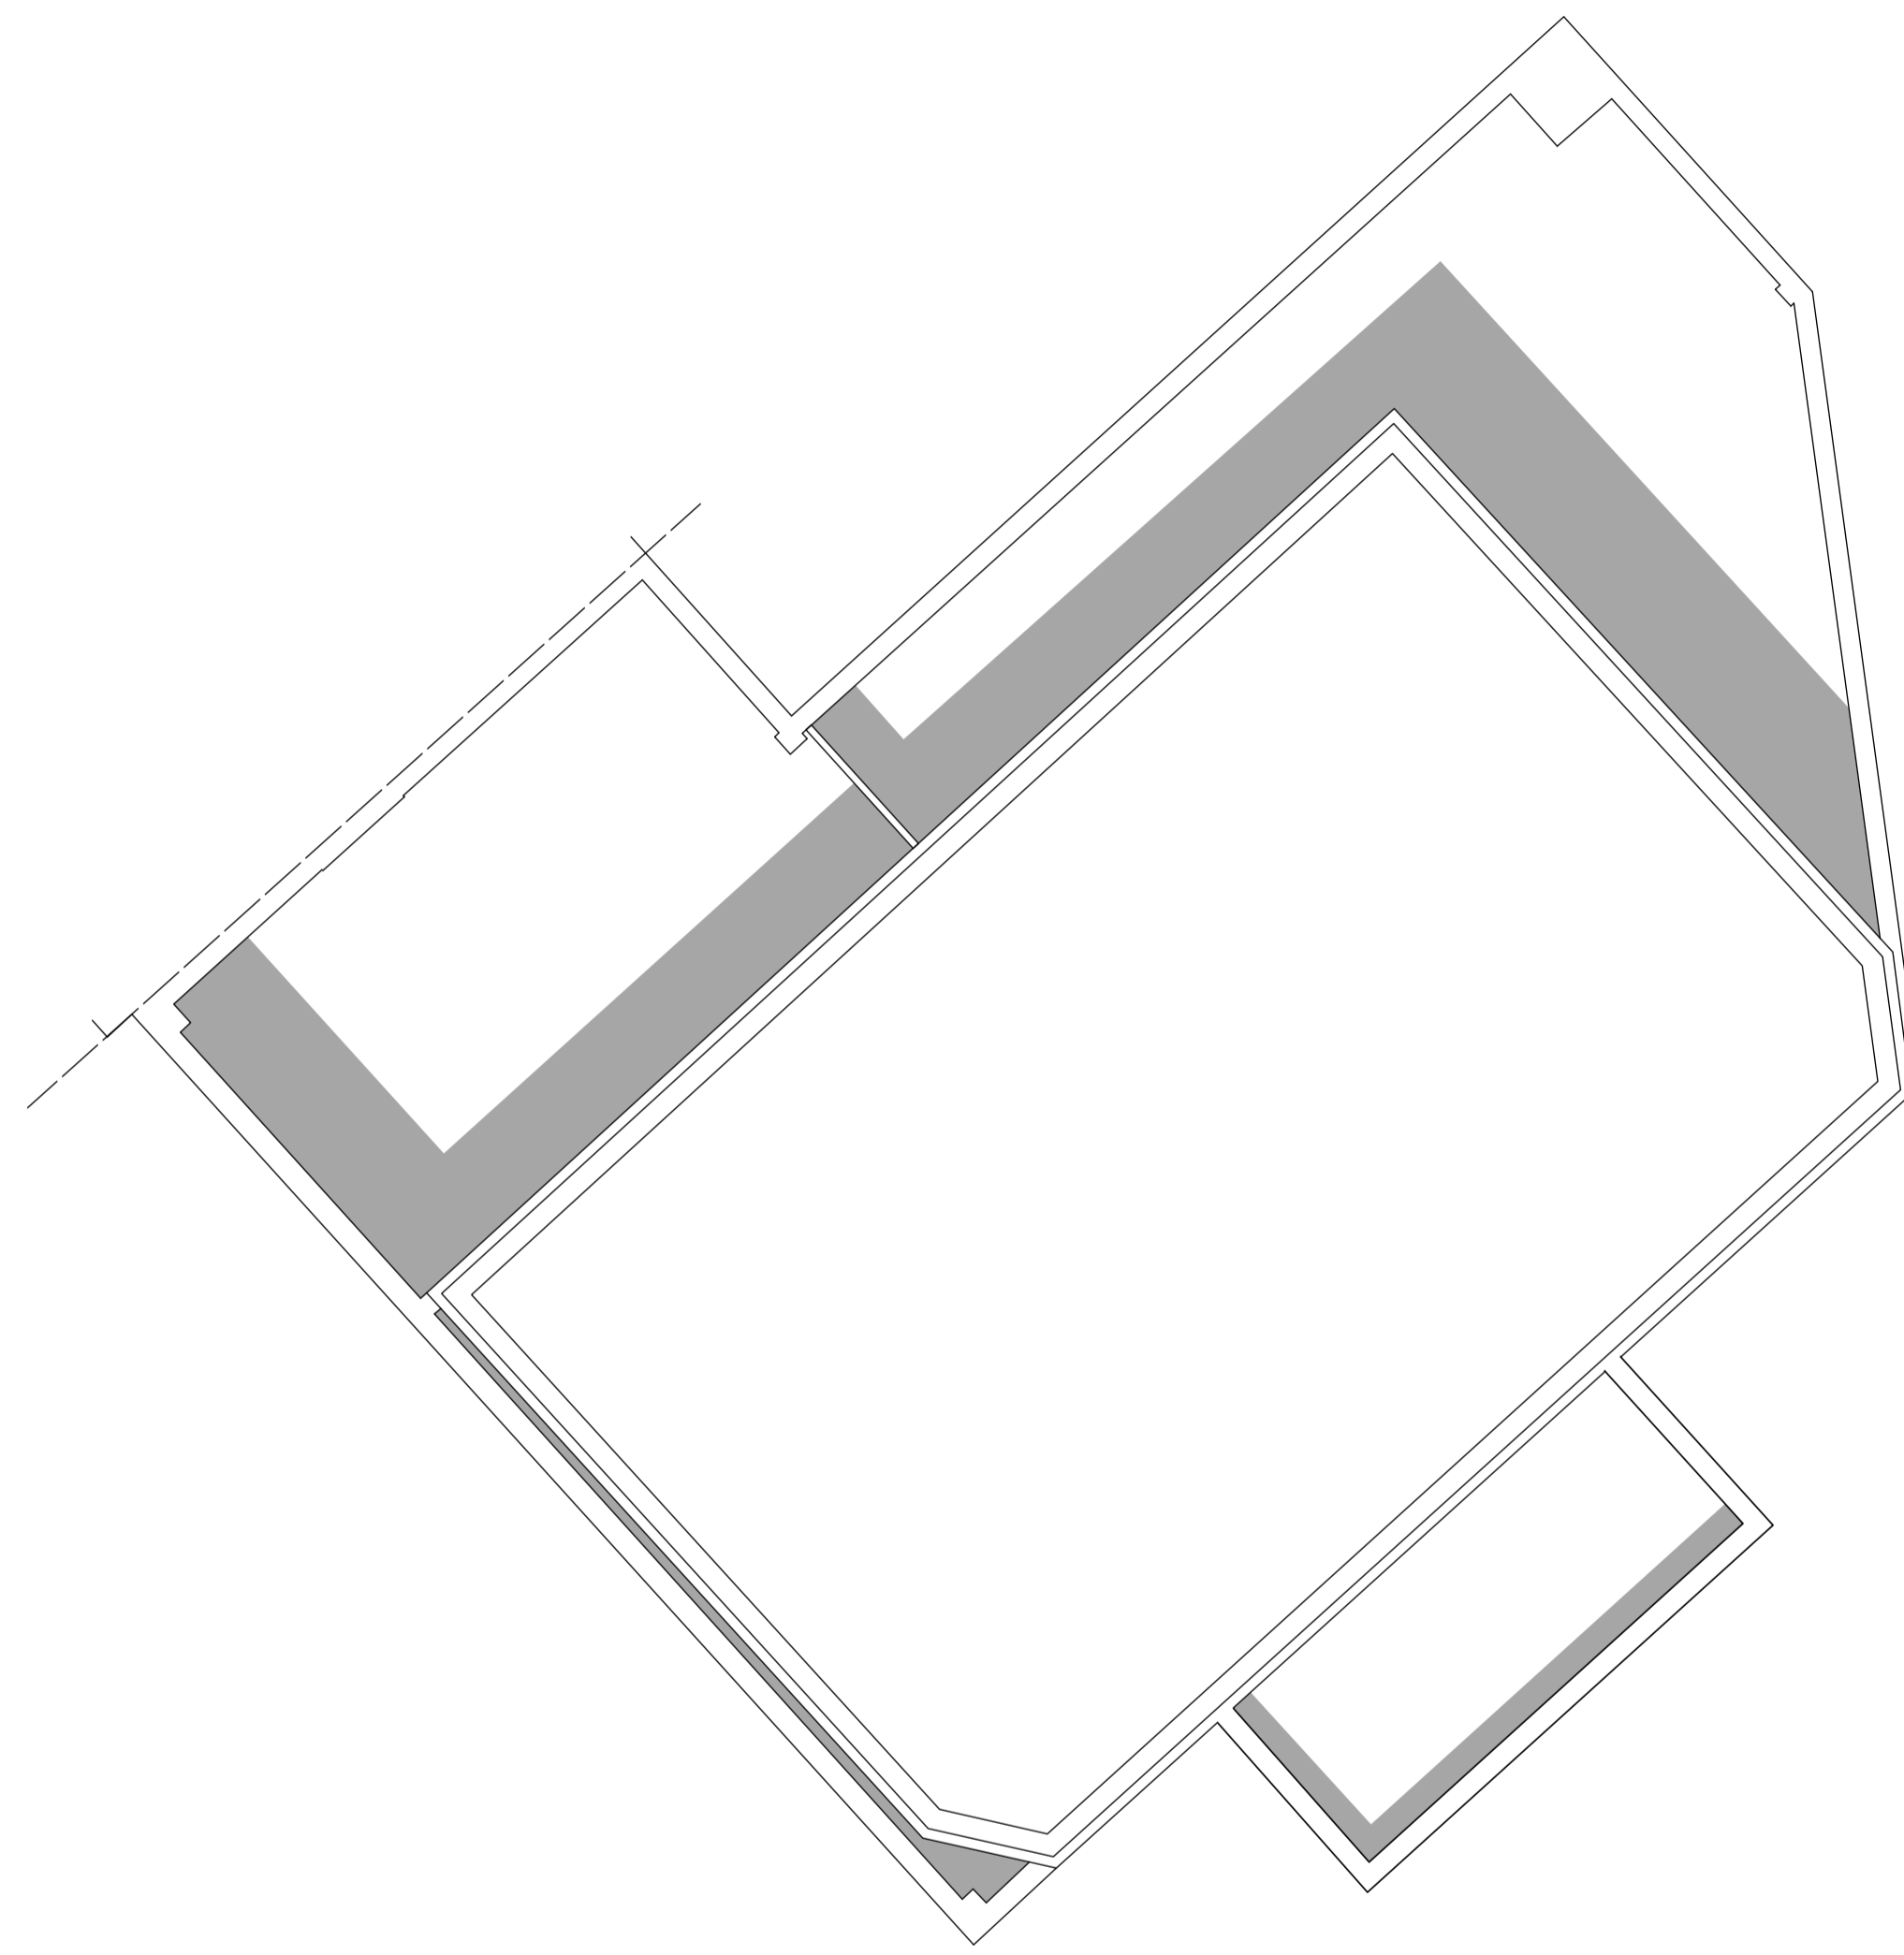

STAR HOUSE, GRAFTON ROAD, LONDON - PROPOSED FLOOR PLANS

