


01 EXISTING SECTION A-A
1:50

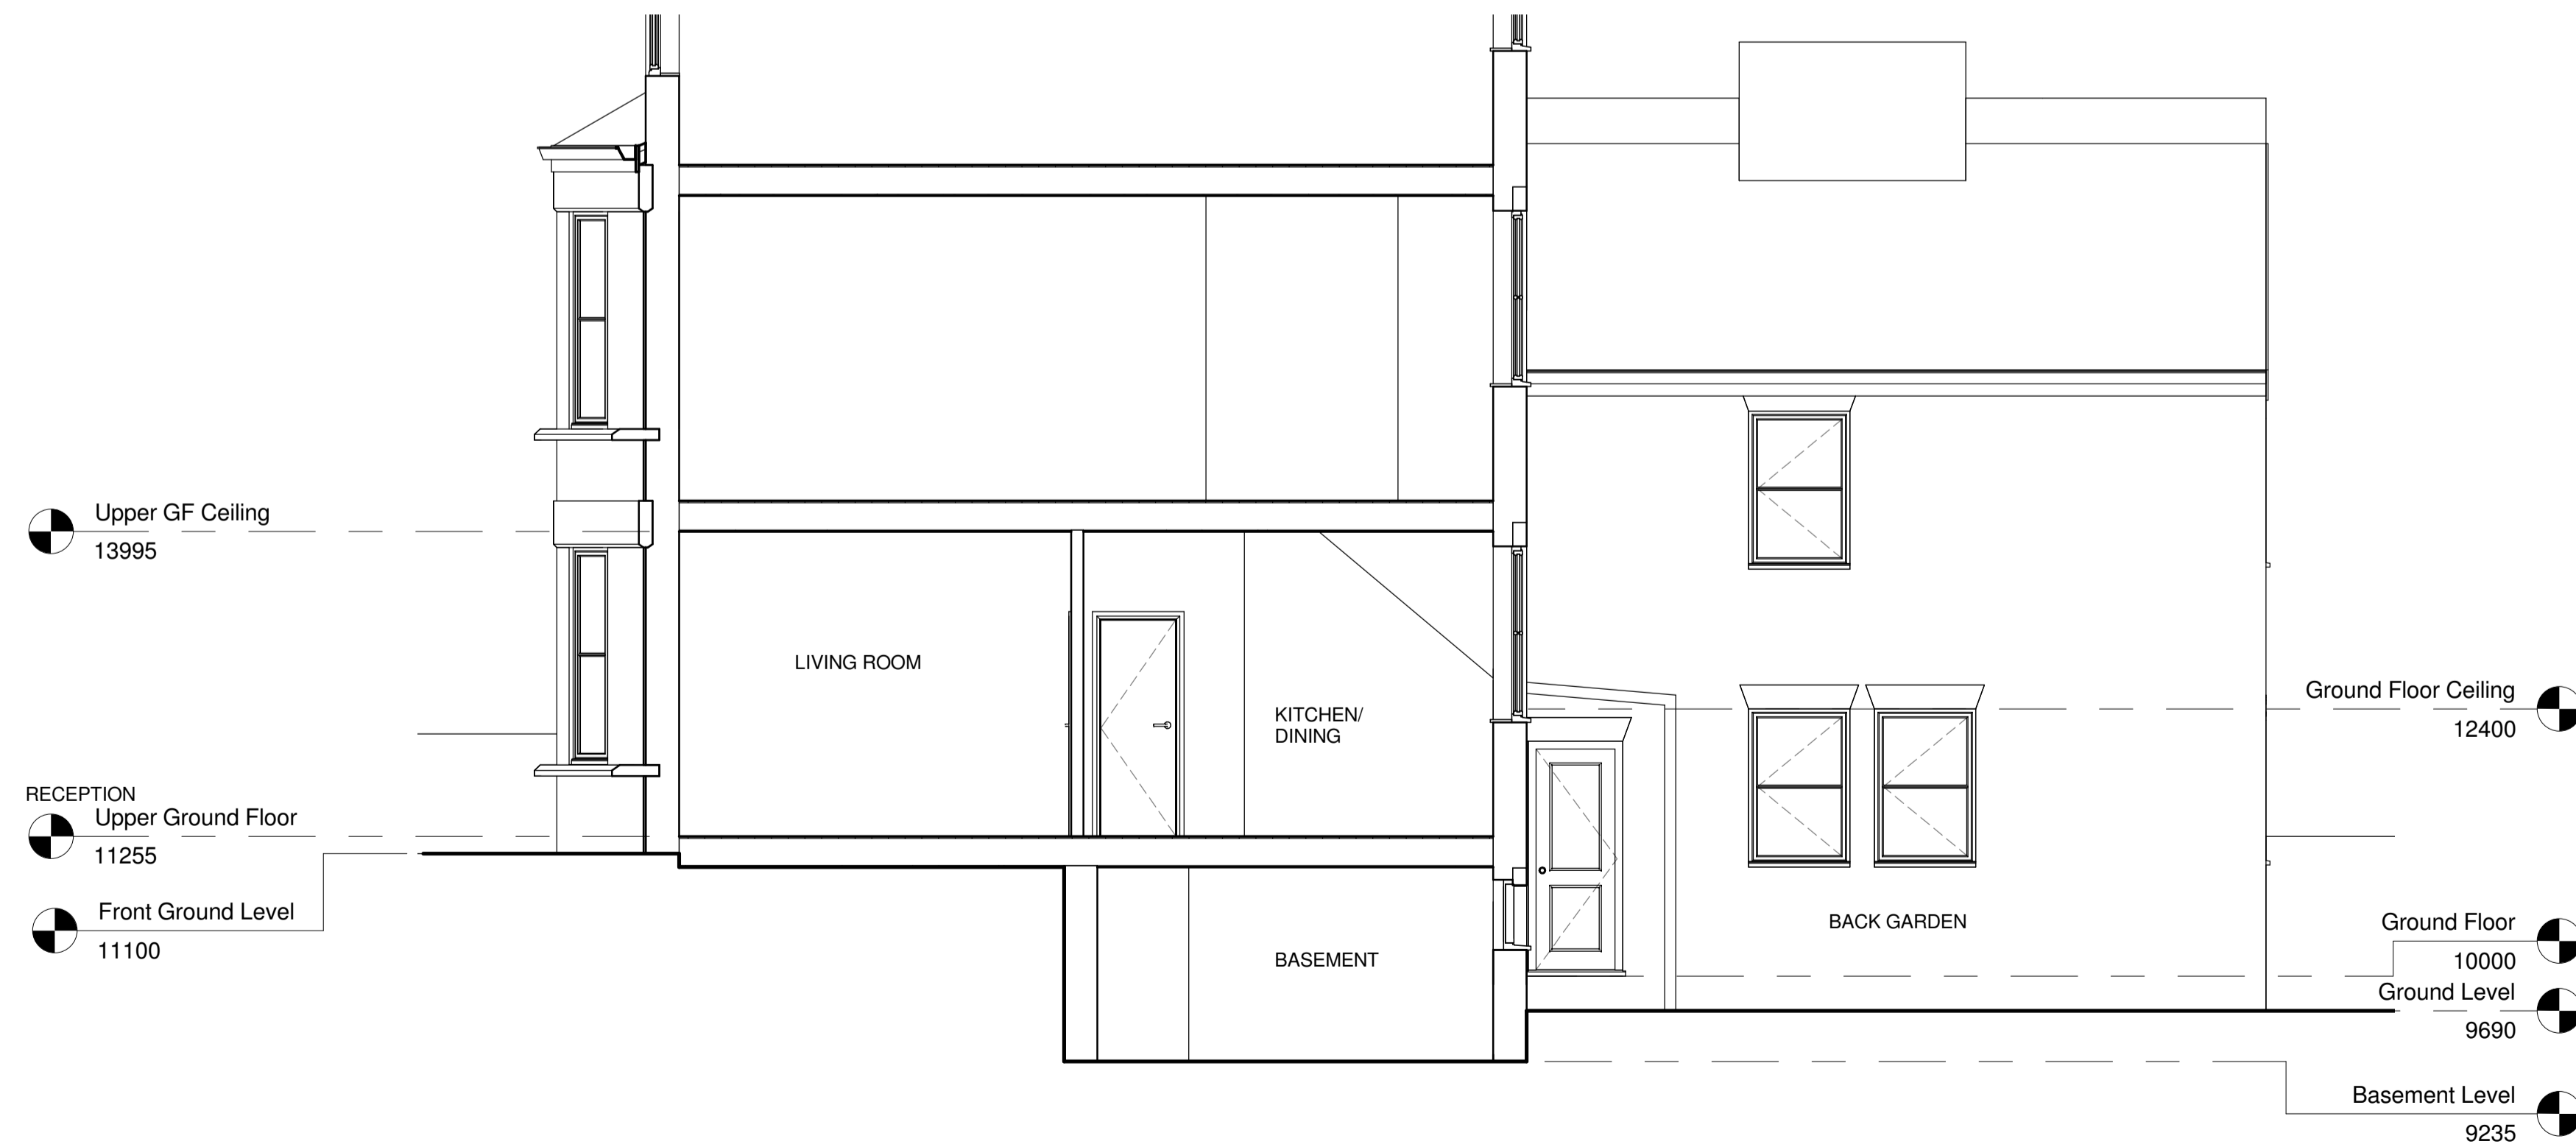

02 EXISTING SECTION B-B
1:50



Rev	Date	Description of Revision	CC	GF	Appr
10	8.02.2015	FOR PLANNING			

Graham Ford Architects
 Britannia House
 11 Glenthorne Road
 London W6 0LH
 +44 (0)208 748 2024
 +44 (0)7949495261
 graham@grahamfordarchitects.com

Project
 140A IVERSON ROAD
 NW6 2HH

Drawing Title
 EXISTING SECTIONS

Designed	G.F.	Signed		Date
Drawn		Signed		Date
Checked	G.F.	Signed		Date
Approved		Signed		Date
Scales:	1:50@A1	1:100@A3		
Drawing Number	PL-1010			Revision 00