


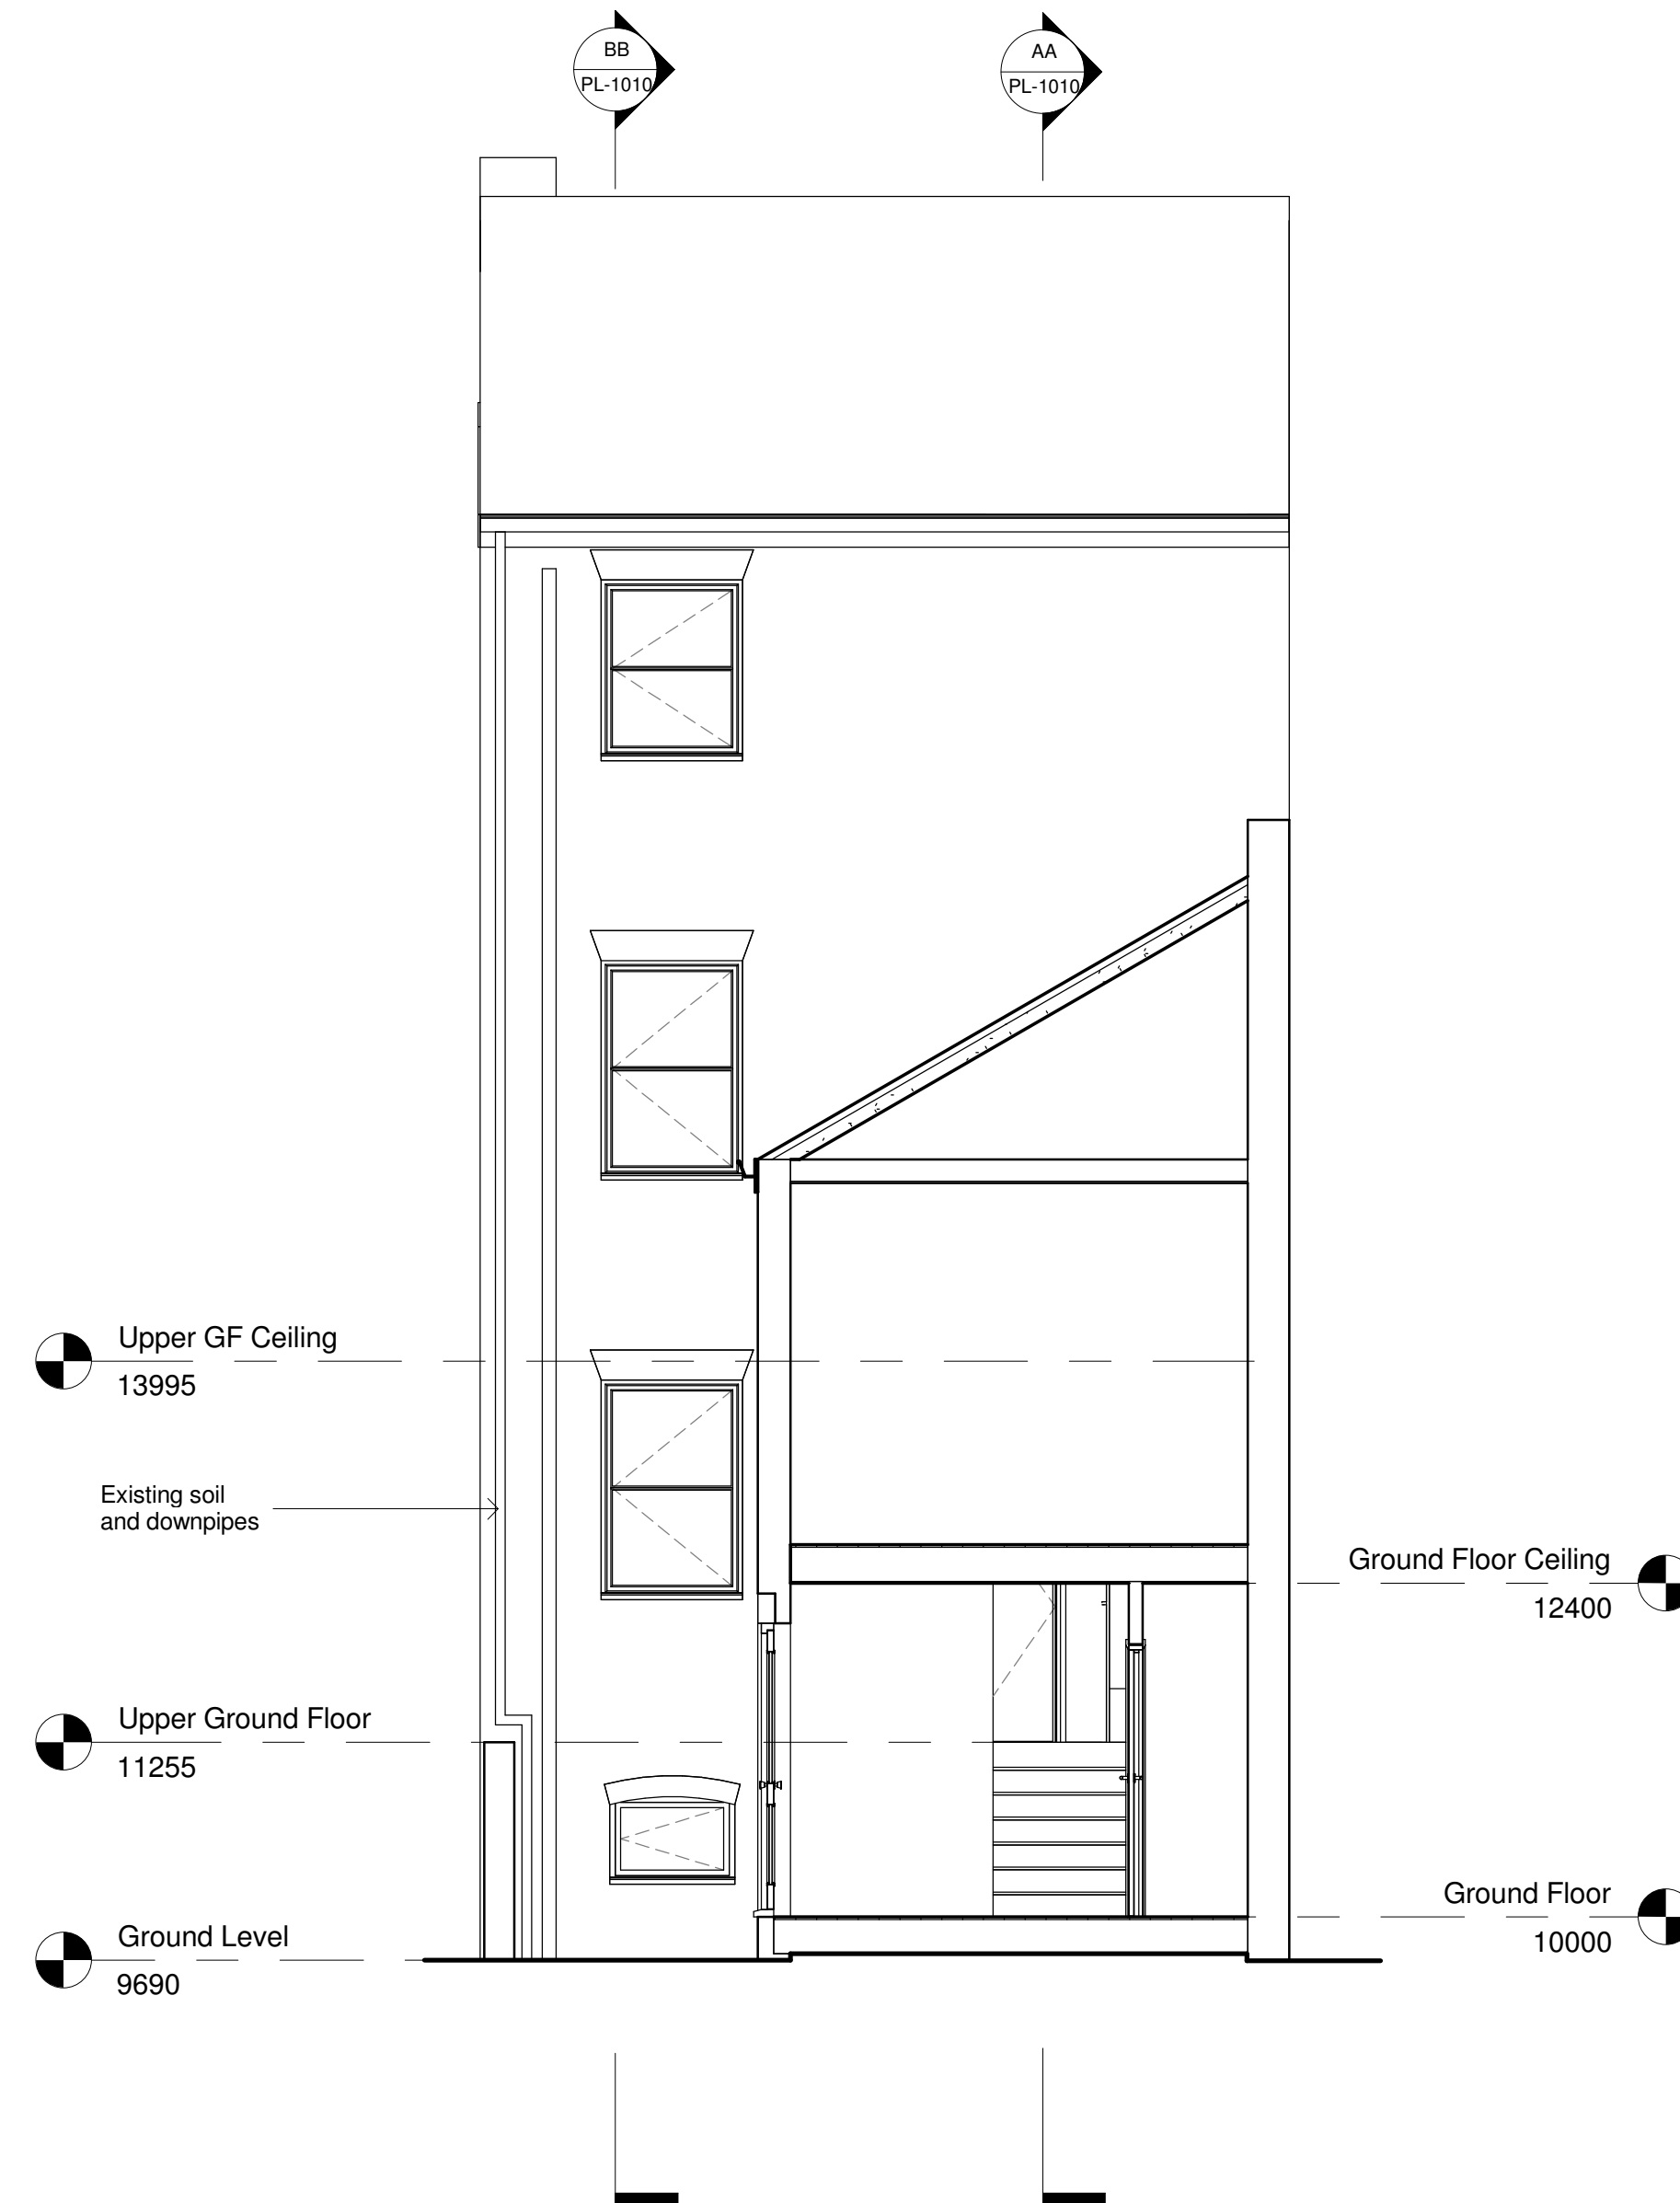

00	18.02.2015				FOR PLANNING		CC	GF	
Bew.	Date,				Description of Regulation		Demon	Critic	Asses

Graham Ford Architects
 Britannia House
 11 Glenthorne Road
 London W6 0LH
 +44 (0)208 748 2024
 +44 (0)7949495261
graham@grahamfordarchitects.com

140A IVERSON ROAD
NW6 2HH

EXISTING SECTIONS

Designed	G.F.	Signed	Date
Drawn		Signed	Date
Checked	G.F.	Signed	Date
Approved		Signed	Date
Scale(s)	1:50@A1	1:100@A3	
Drawing Number	PL-1011		Revision 00