

# SCOTT ASSOCIATES LLP

1 Watton Road Knebworth Hertfordshire SG3 6AH

21525/01

Project CINNAMON CAFE : 2A ENGLANDS ROAD NW3 4TG


Date Feb 2016

Drwn bss/oss

Title SITE LOCATION PLAN

Scale 1:500

Chkd -

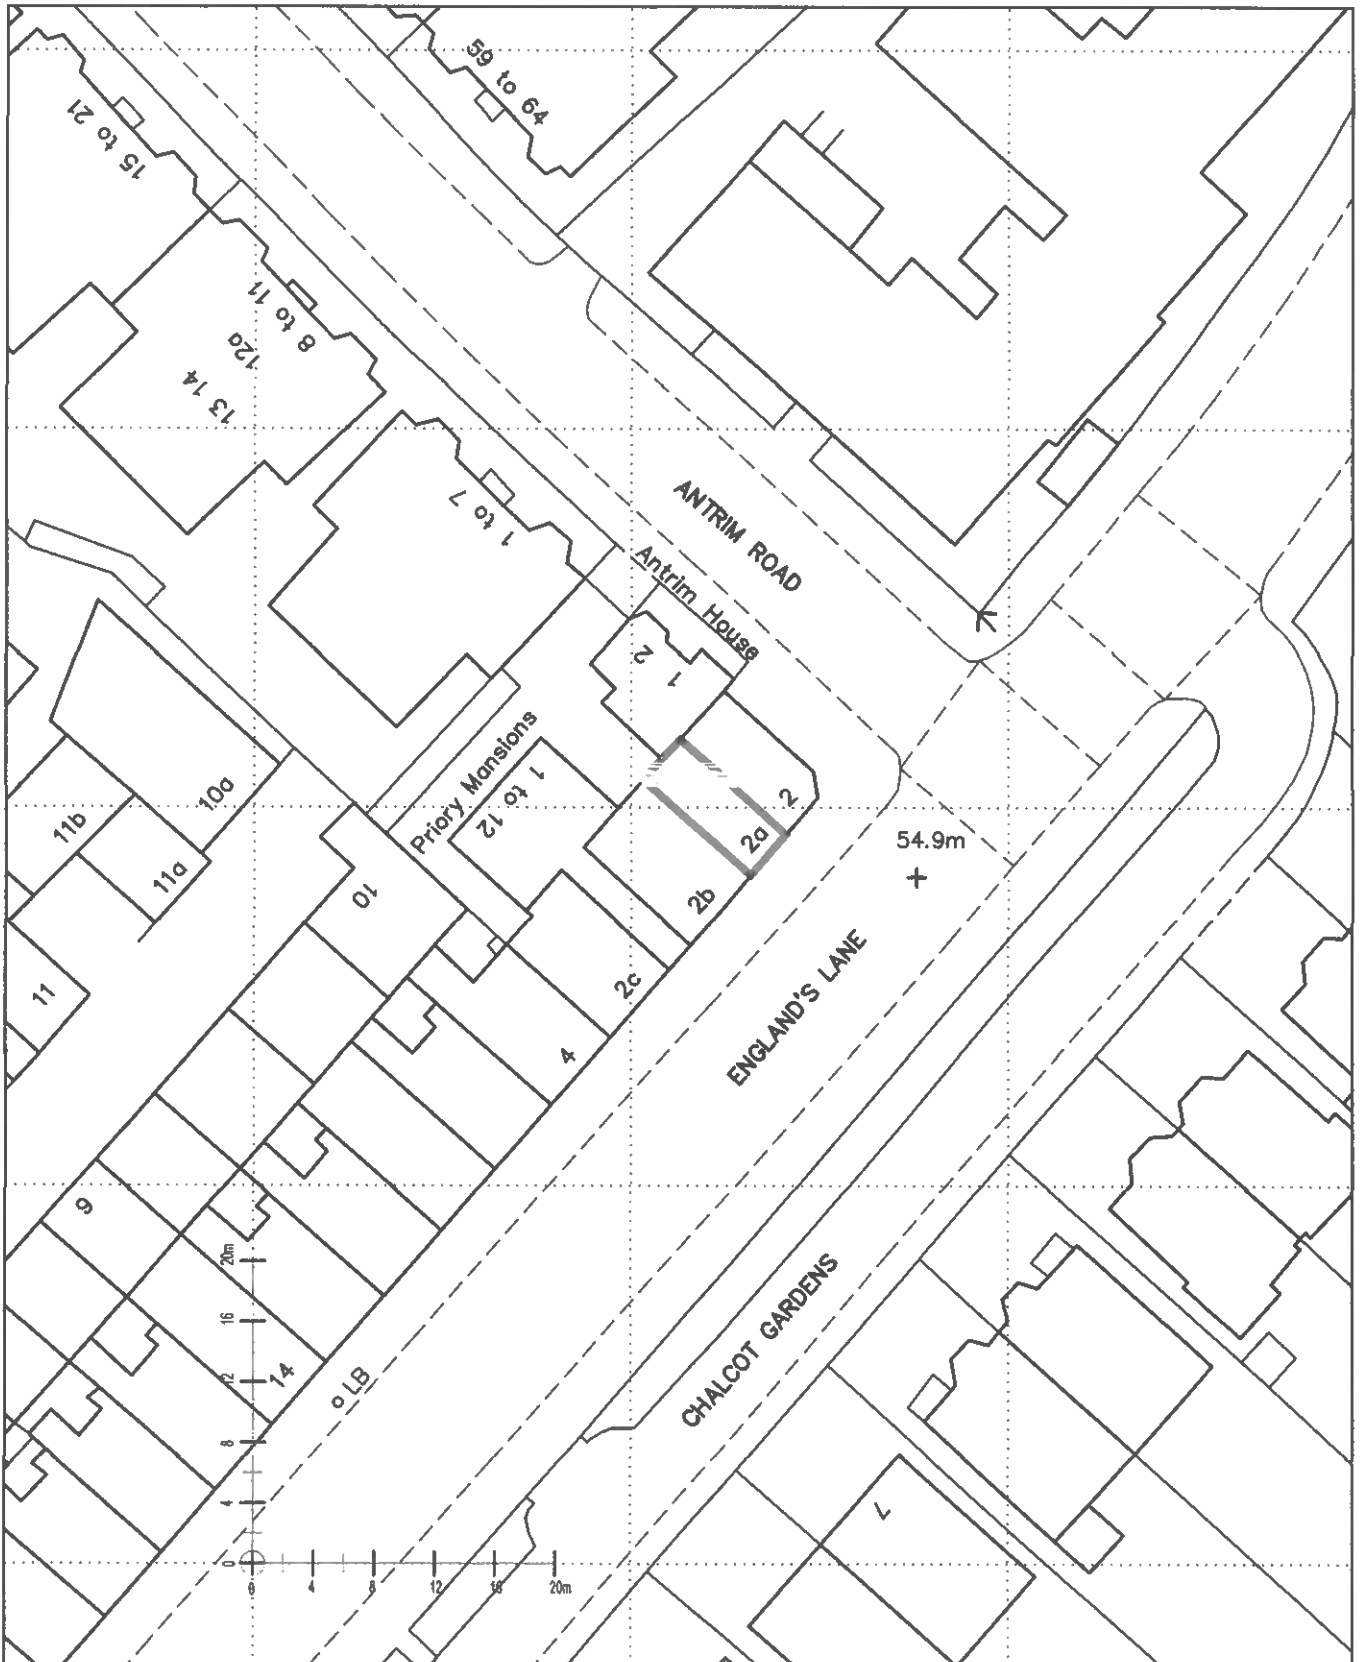

Sheet size : A4

Reproduced only for the purposes of identifying the location of the site and based upon the ORDNANCE SURVEY with the permission of the Controller of Her Majesty's Stationery Office. CROWN COPYRIGHT RESERVED Licence No AL51614 A/O