


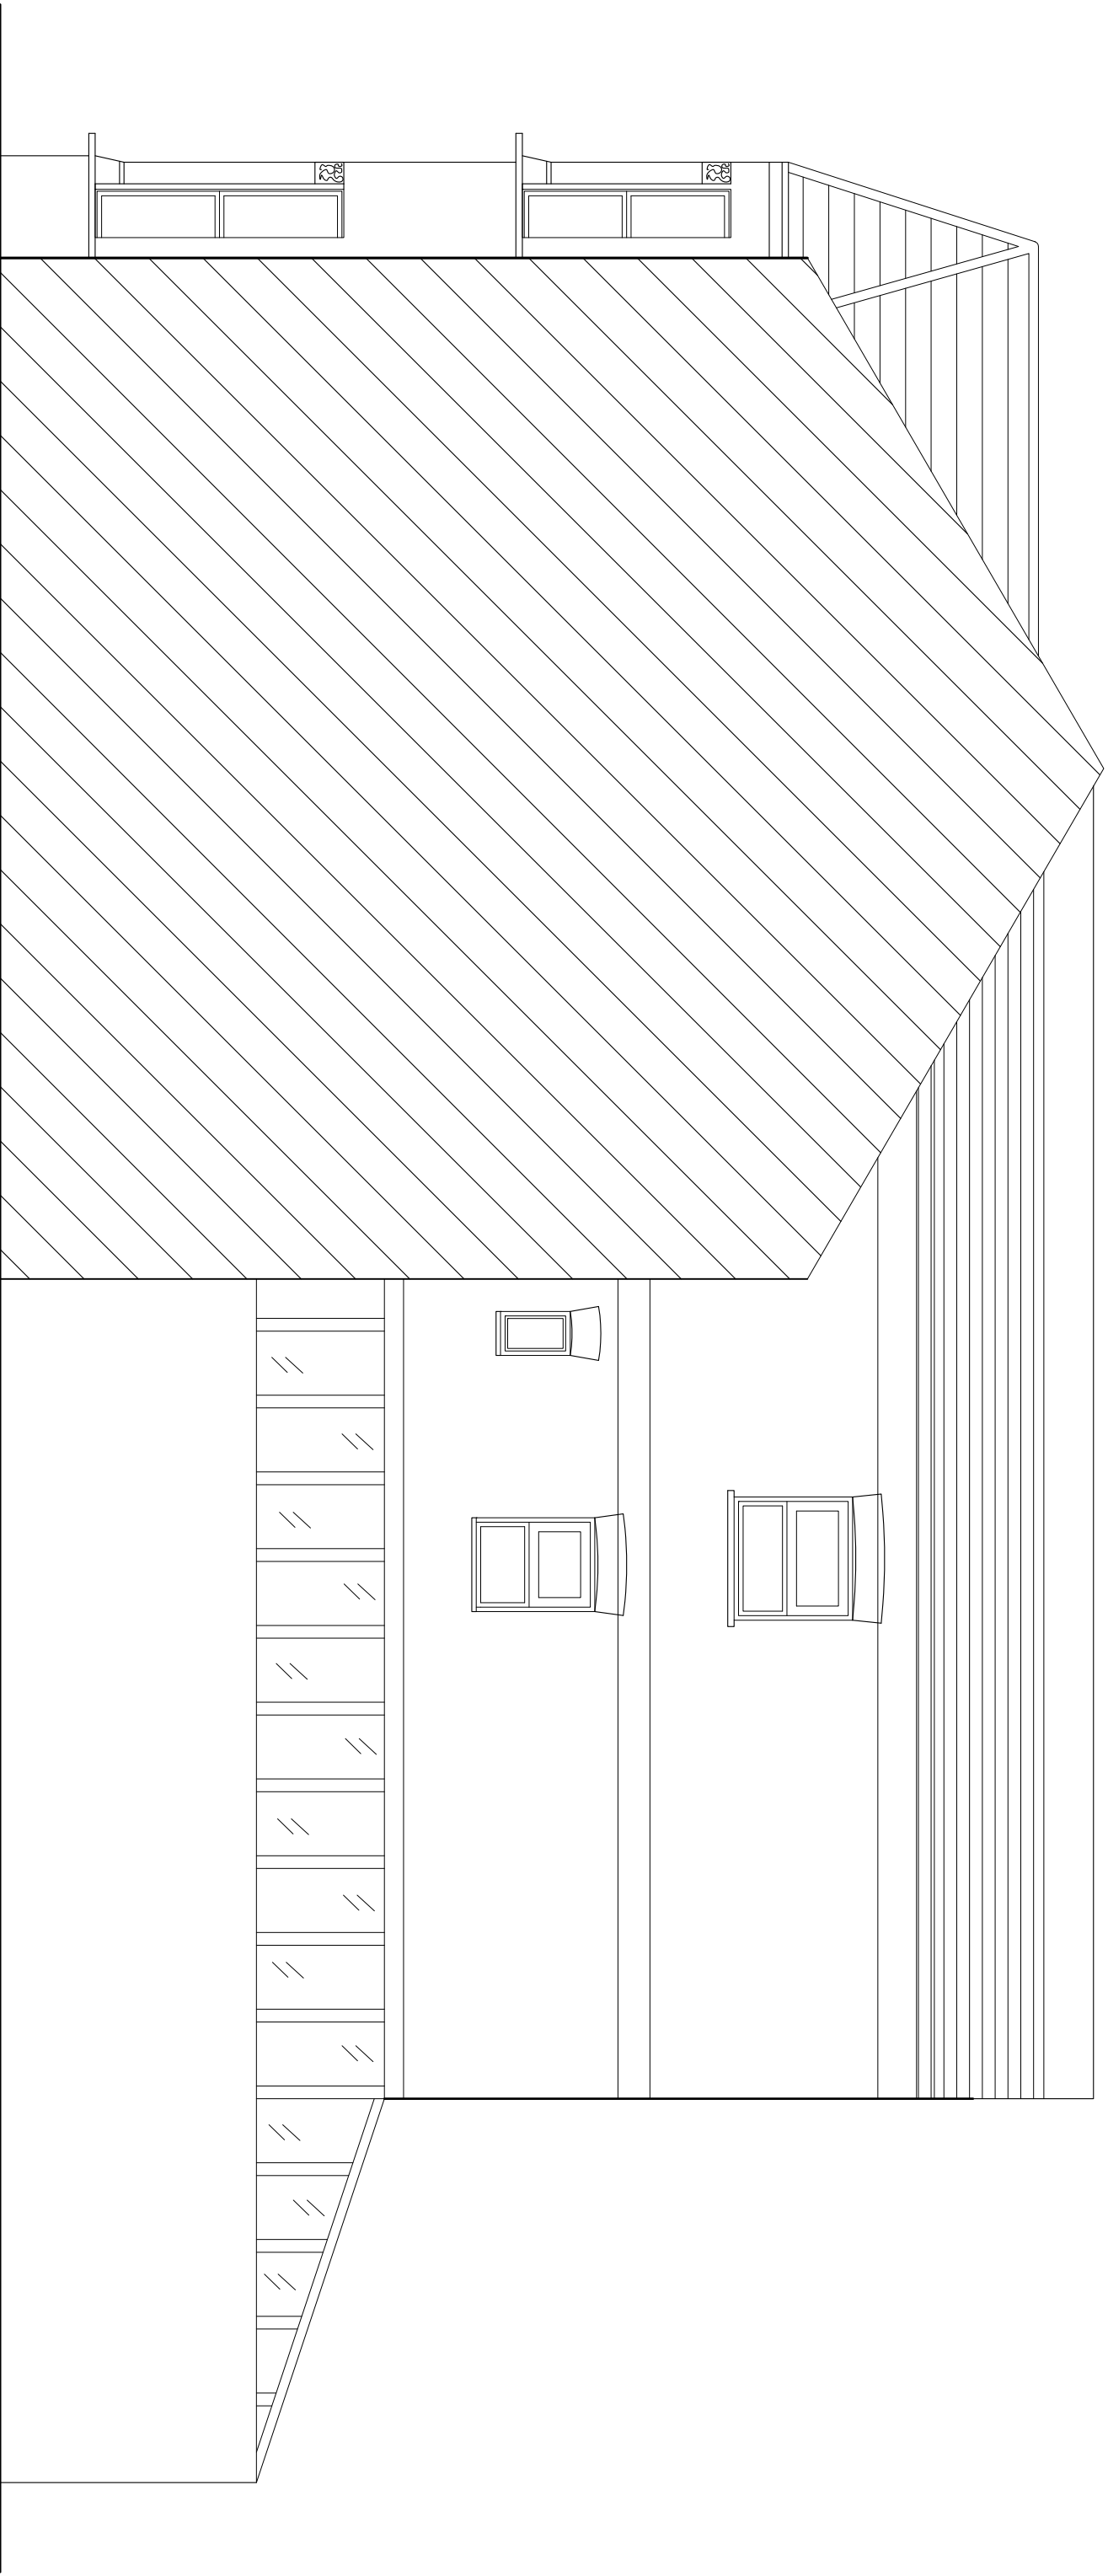

REVISIONS		
Rev	Date	Detail
-	-	-

PROPOSED

TITLE :		DRAWING :	
26 ULYSSES ROAD LONDON NW6 1EE		PROPOSED SIDE ELEVATION	
Date : 22-02-2016	Drawn By : TMD	Scale : 1:50 (A3)	Revision : B
		Drawn No. : 26ULY - 104B	