


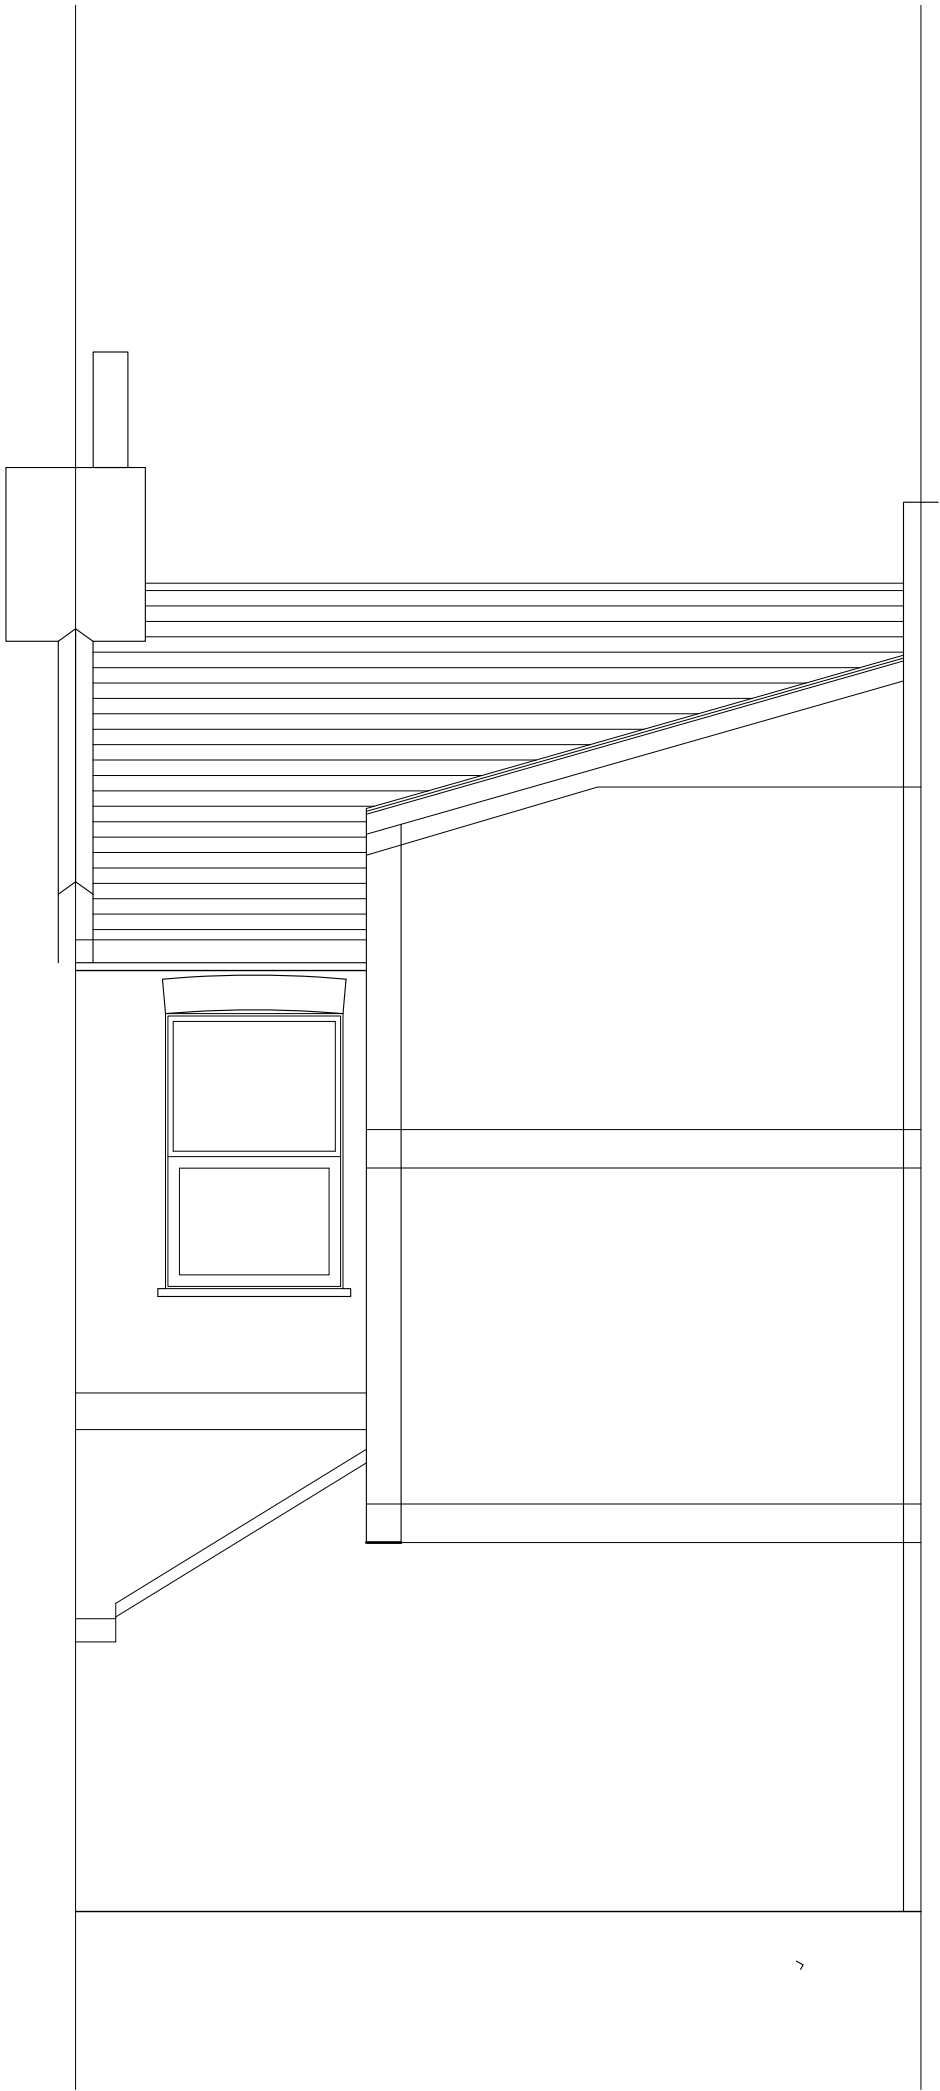

REVISIONS		
Rev	Date	Detail

Date :	08-01-2016	Drawn By :	TMD
TITLE :			
26 ULYSSES ROAD LONDON NW6 1EE			
Scale :	1:50 (A3)	Revision :	B
DRAWING :			
PROPOSED SECTION B-B			
Drwg No. :			
26JULY - 106B			