

22/12/2016

PROPOSED


Title: 65 Camden Square - Front Boundary Wall Elevation - after the collapse of the original wall left hand side
& Removal of front Entranceway

Drawing No 3 (Proposed elevation to scale)

Zone 1 Wall thickness 1 1/2 brick Max height 2400 (mm)

65 Camden Sq
NW1 9XD

← 16 MURRAY STREET

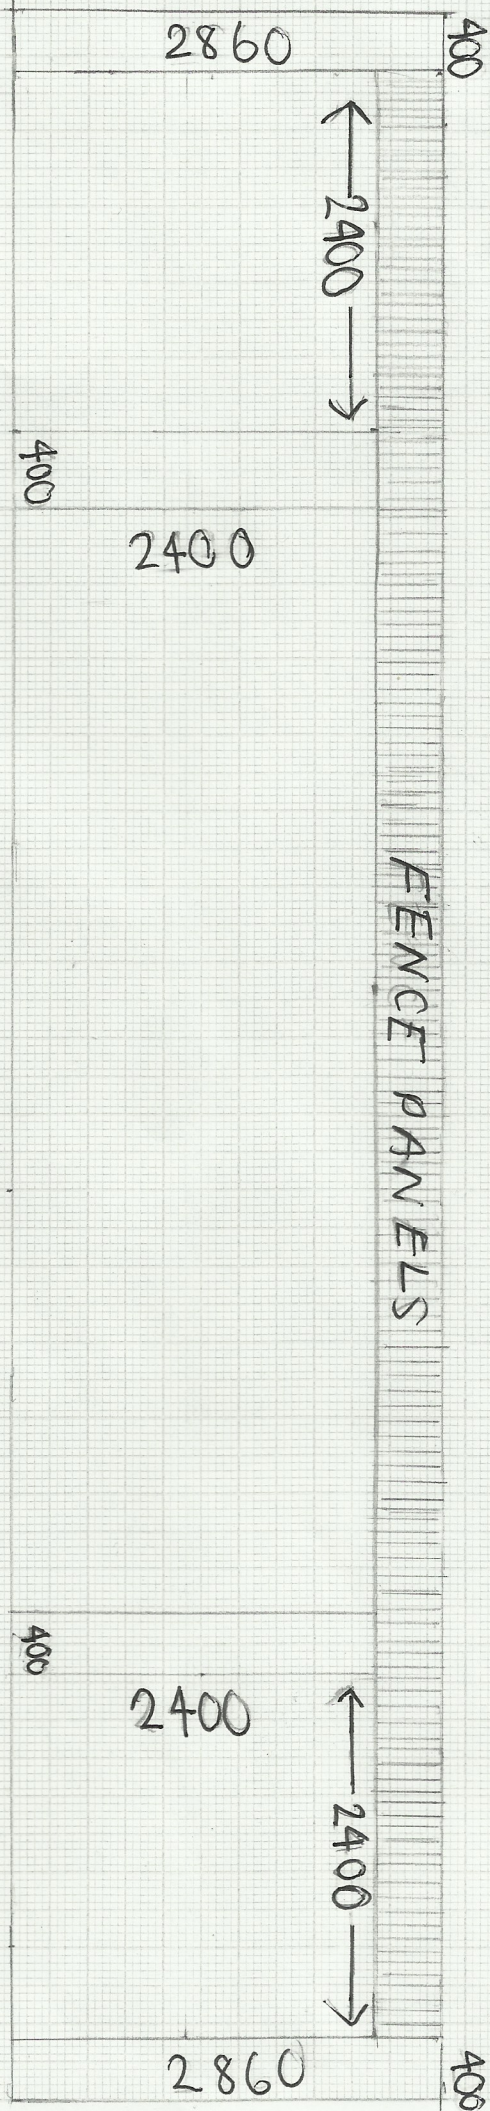

← 1382 →

MURRAY STREET

CAMDEN MEWS

Scale: 1:50
(10:500 mm)