


CAFÉ MODE 57-59 ENDELL STREET WC2H 9AJ

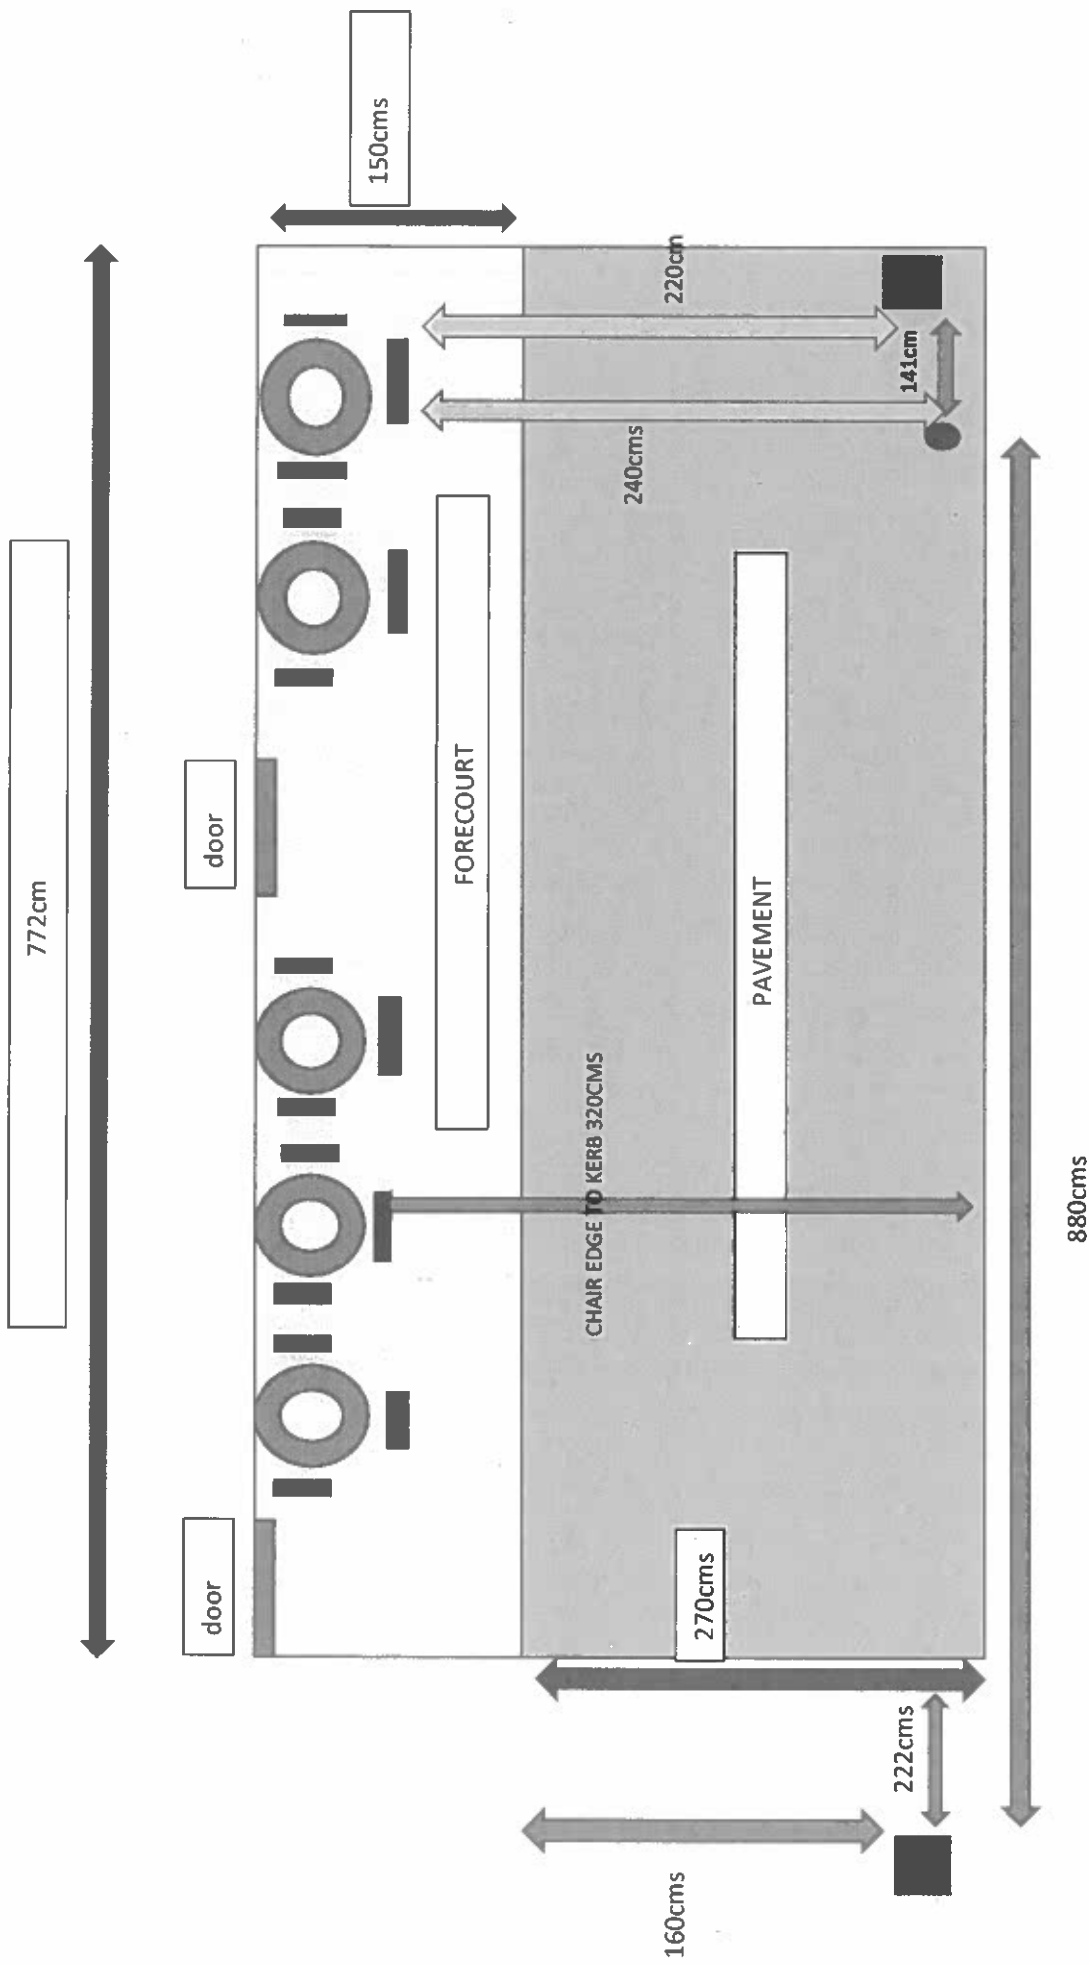

Key: scale 1:40

Tables: 80cm diameter

Doors: 82cms wide

PLEASE NOTE LEFT BOLLARD IS NOT IN FRONT OF CAFÉ MODE BUT OVER 2 METRES

INTO SPACE IN FRONT OF DENTIST NEXT DOOR.

WE HAVE ALSO USED SMALLER TABLES and the measurement is with the chairs pulled out

*now amended plan to be as to panel.*