



SECTION A - A

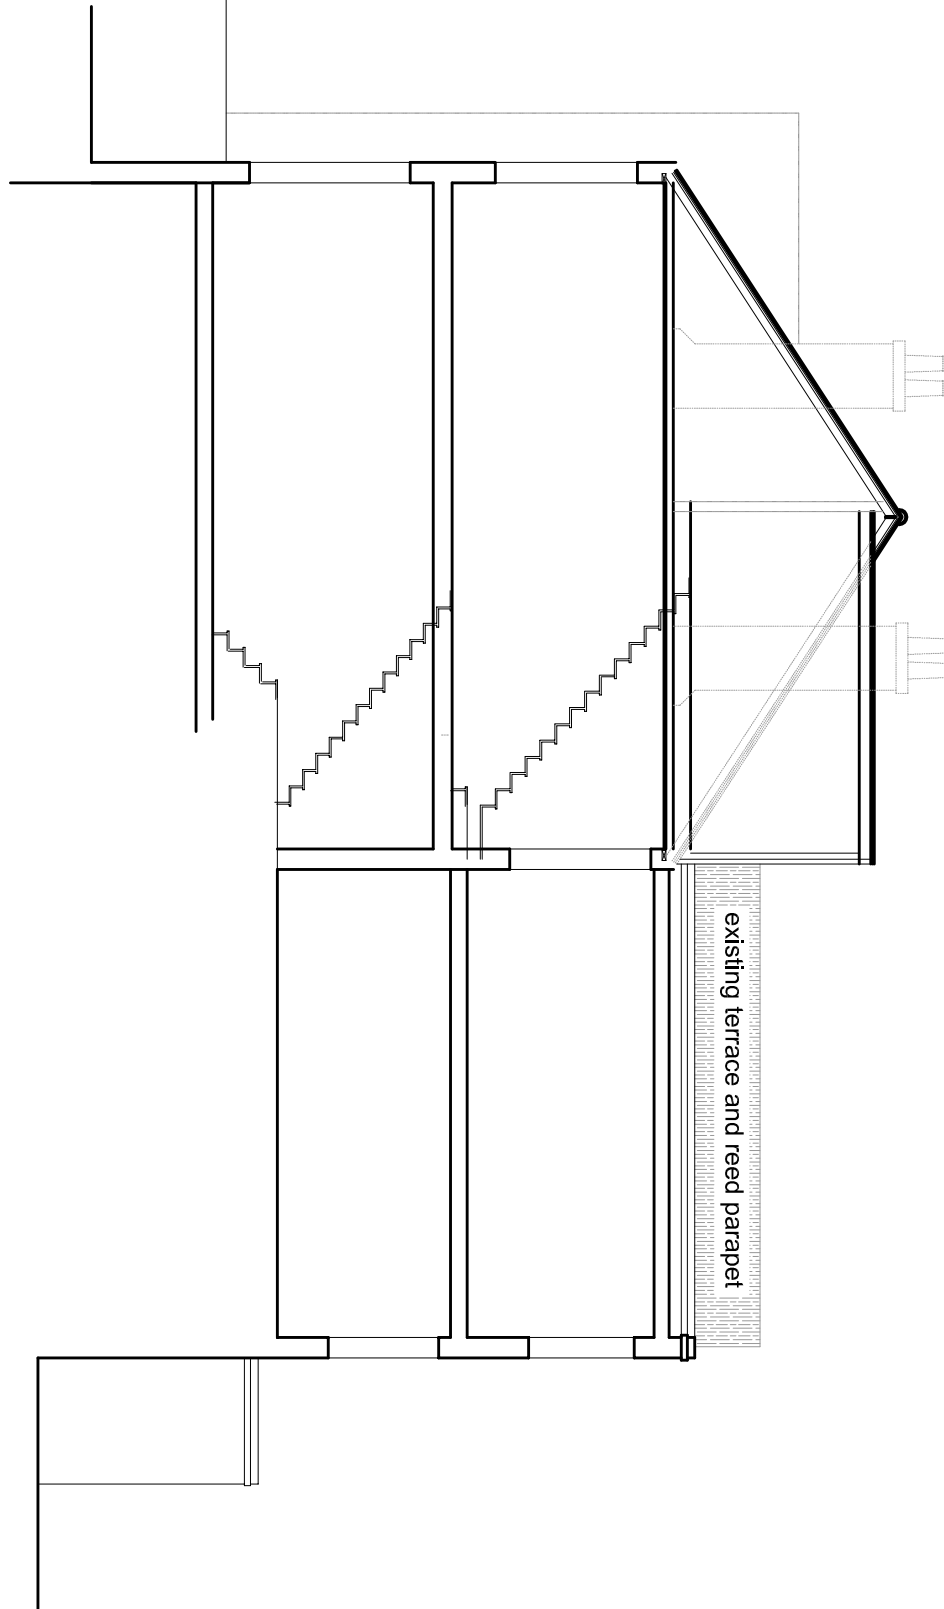

existing terrace and reed parapet

A4

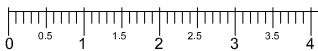

Yiannis Pareas Chartered Architects
82 Mill Lane
London NW6 1NL
Tel 020 7431 5022 fax 020 7435 6571

FLAT 2
33 GLADYS ROAD
LONDON NW6 2PU
SCALE 1:100

SECTION A - A
AS EXISTING

DRAWING NO 643/4