


01 Tree pit section detail
 Scale: 1:10

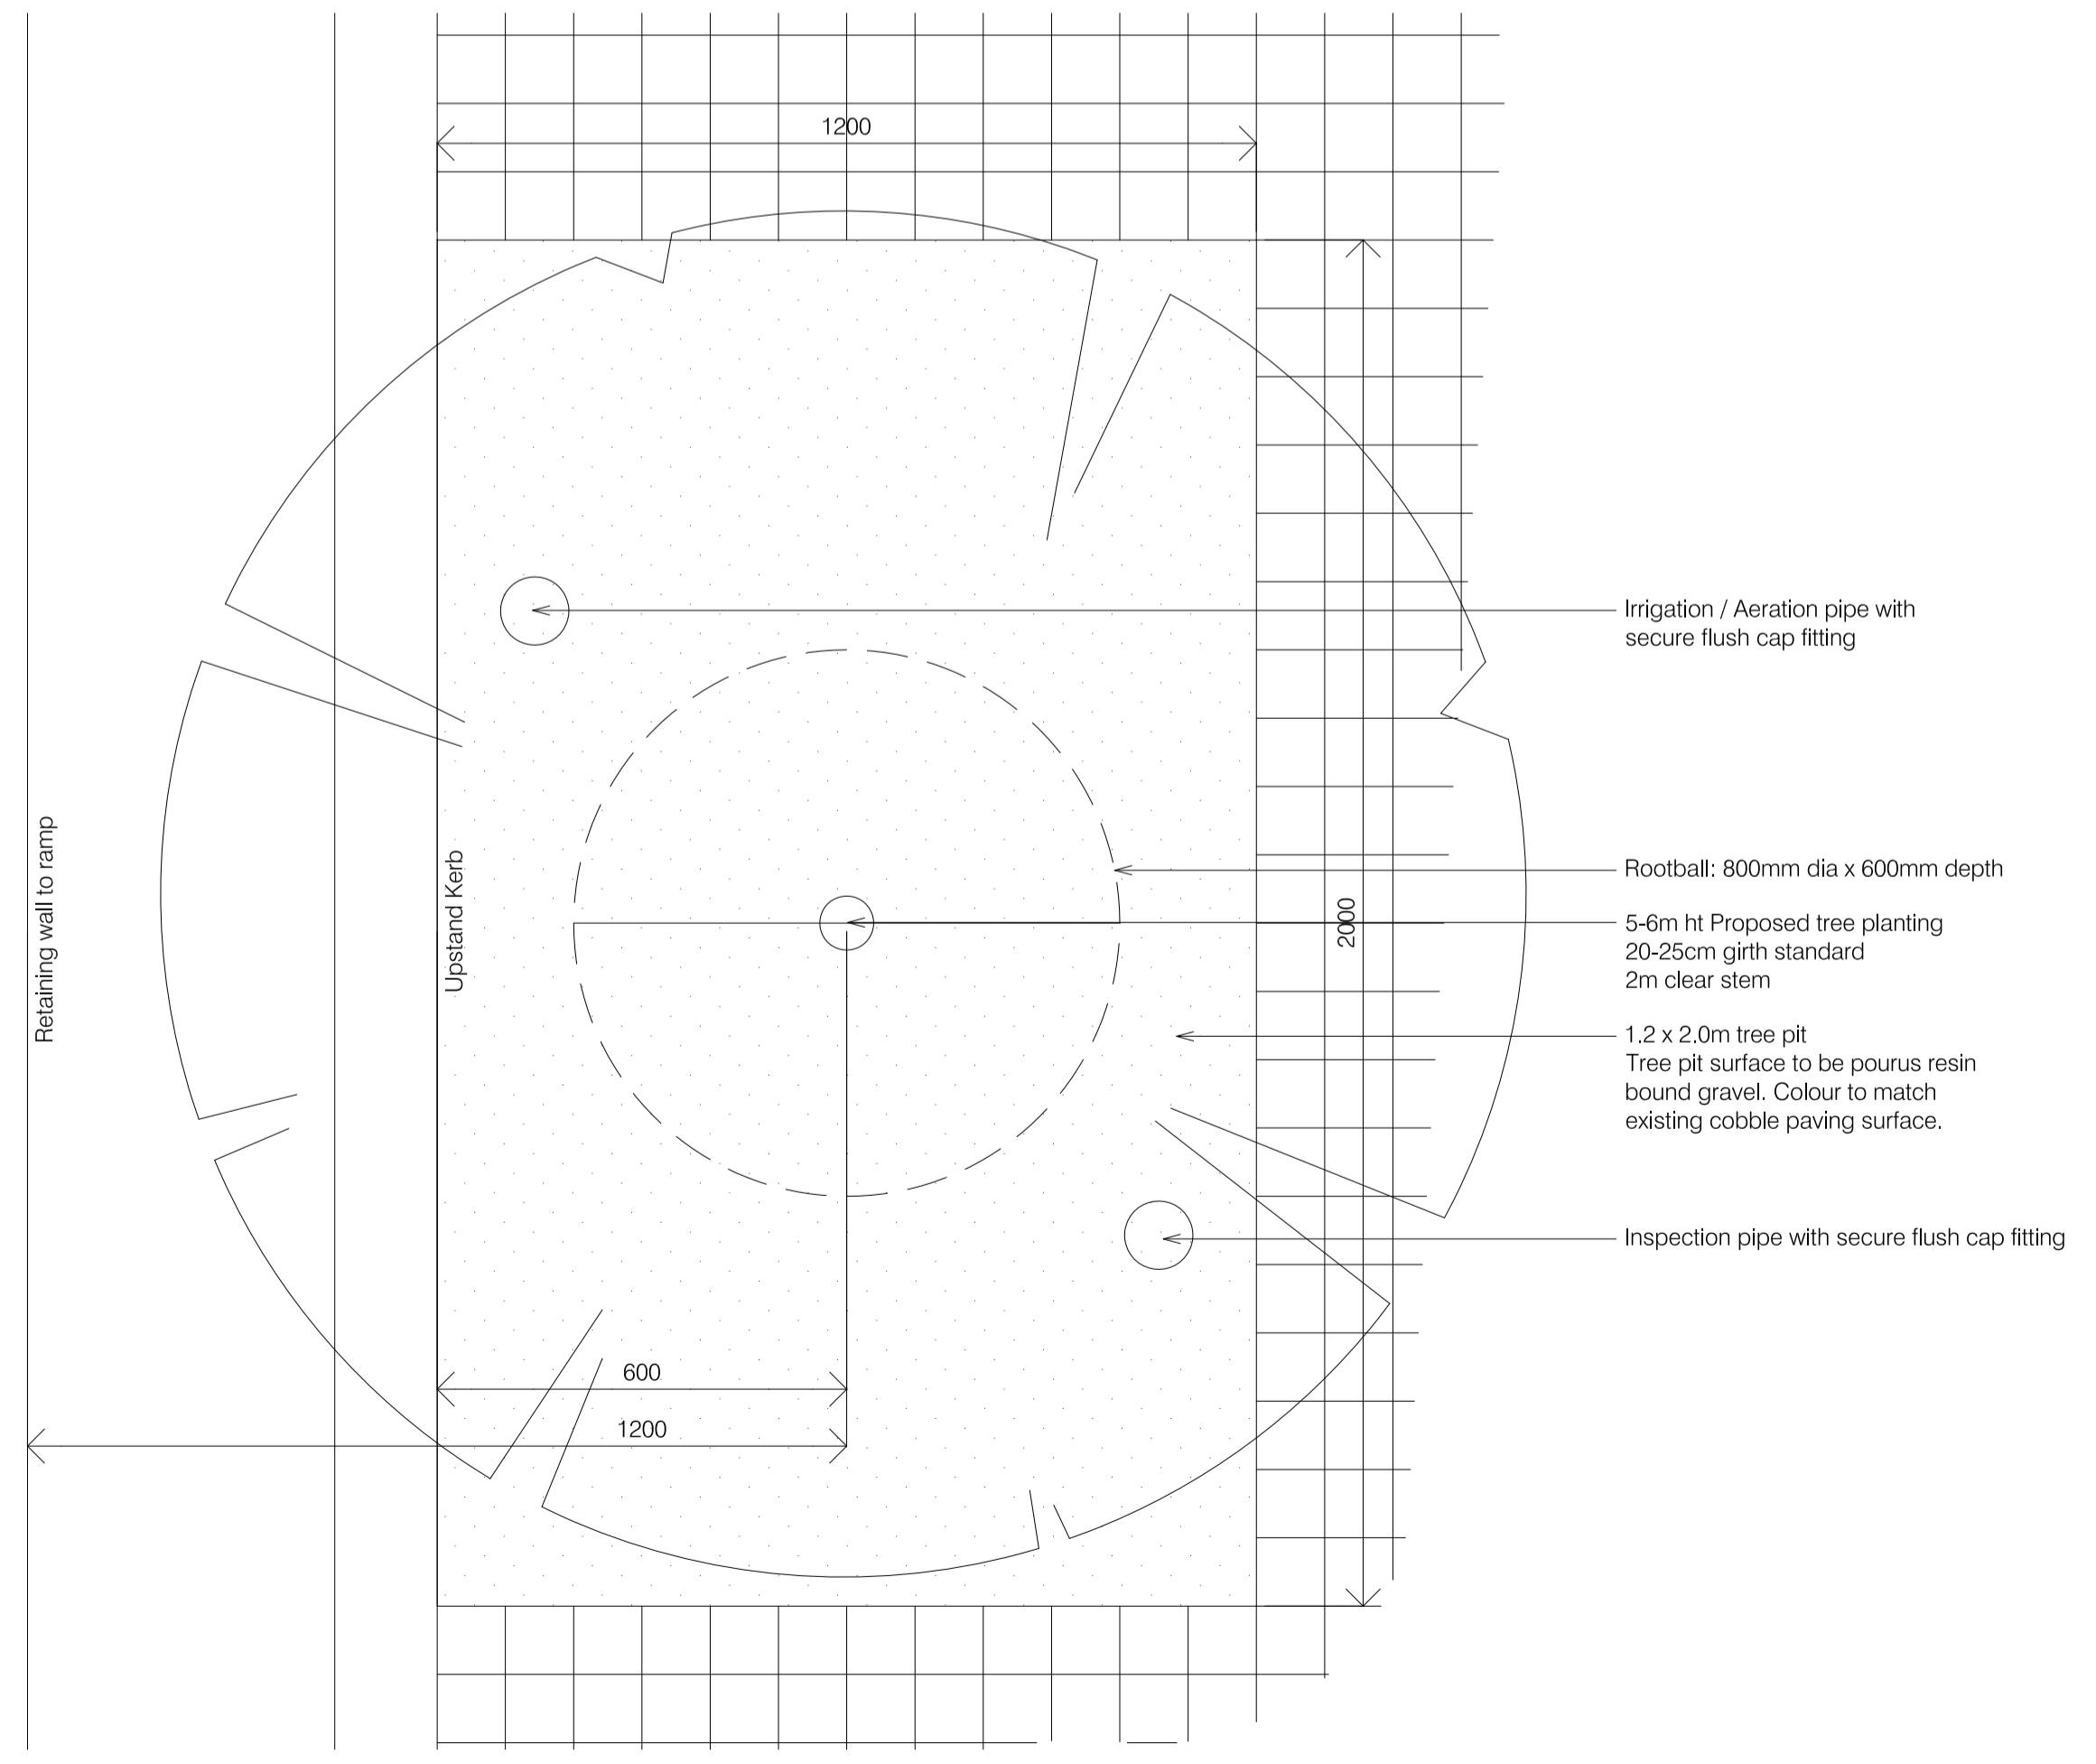

02 Tree pit plan detail
 Scale: 1:10

NOTE:

Please refer to Tree Replacement Strategy document 811-003 and Tree Proposal Plan 811_LAN_PLN_001.

Final specie selection to be agreed with the Local Authority.

This drawing is intended for information ONLY full production information to be provided by the Contractor for construction.

REVISION	DATE

CHARLES FUNKE ASSOCIATES
CFEA CHARTERED LANDSCAPE ARCHITECTS
 Telephone: (01483) 426890 Fax: (01483) 869920 e-mail: mail@charlesfunke.com
 1st Floor 79-81 High Street Godalming Surrey GU7 1AW

CLIENT
 WHICH?

PROJECT
 WHICH? HQ

DRAWING TITLE
 PROPOSED TREE PIT DETAIL

DRAWING STATUS
 INFORMATION

COMP. FILE NAME
 811_LAN_DET_001 - Tree Pit Detail

DRAWN BY CFA	CHECKED BY DR
SCALE 1:10 @ A1	DATE SEPTEMBER 2015
DRAWING NO. 811_LAN_DET_001	REVISION 0