



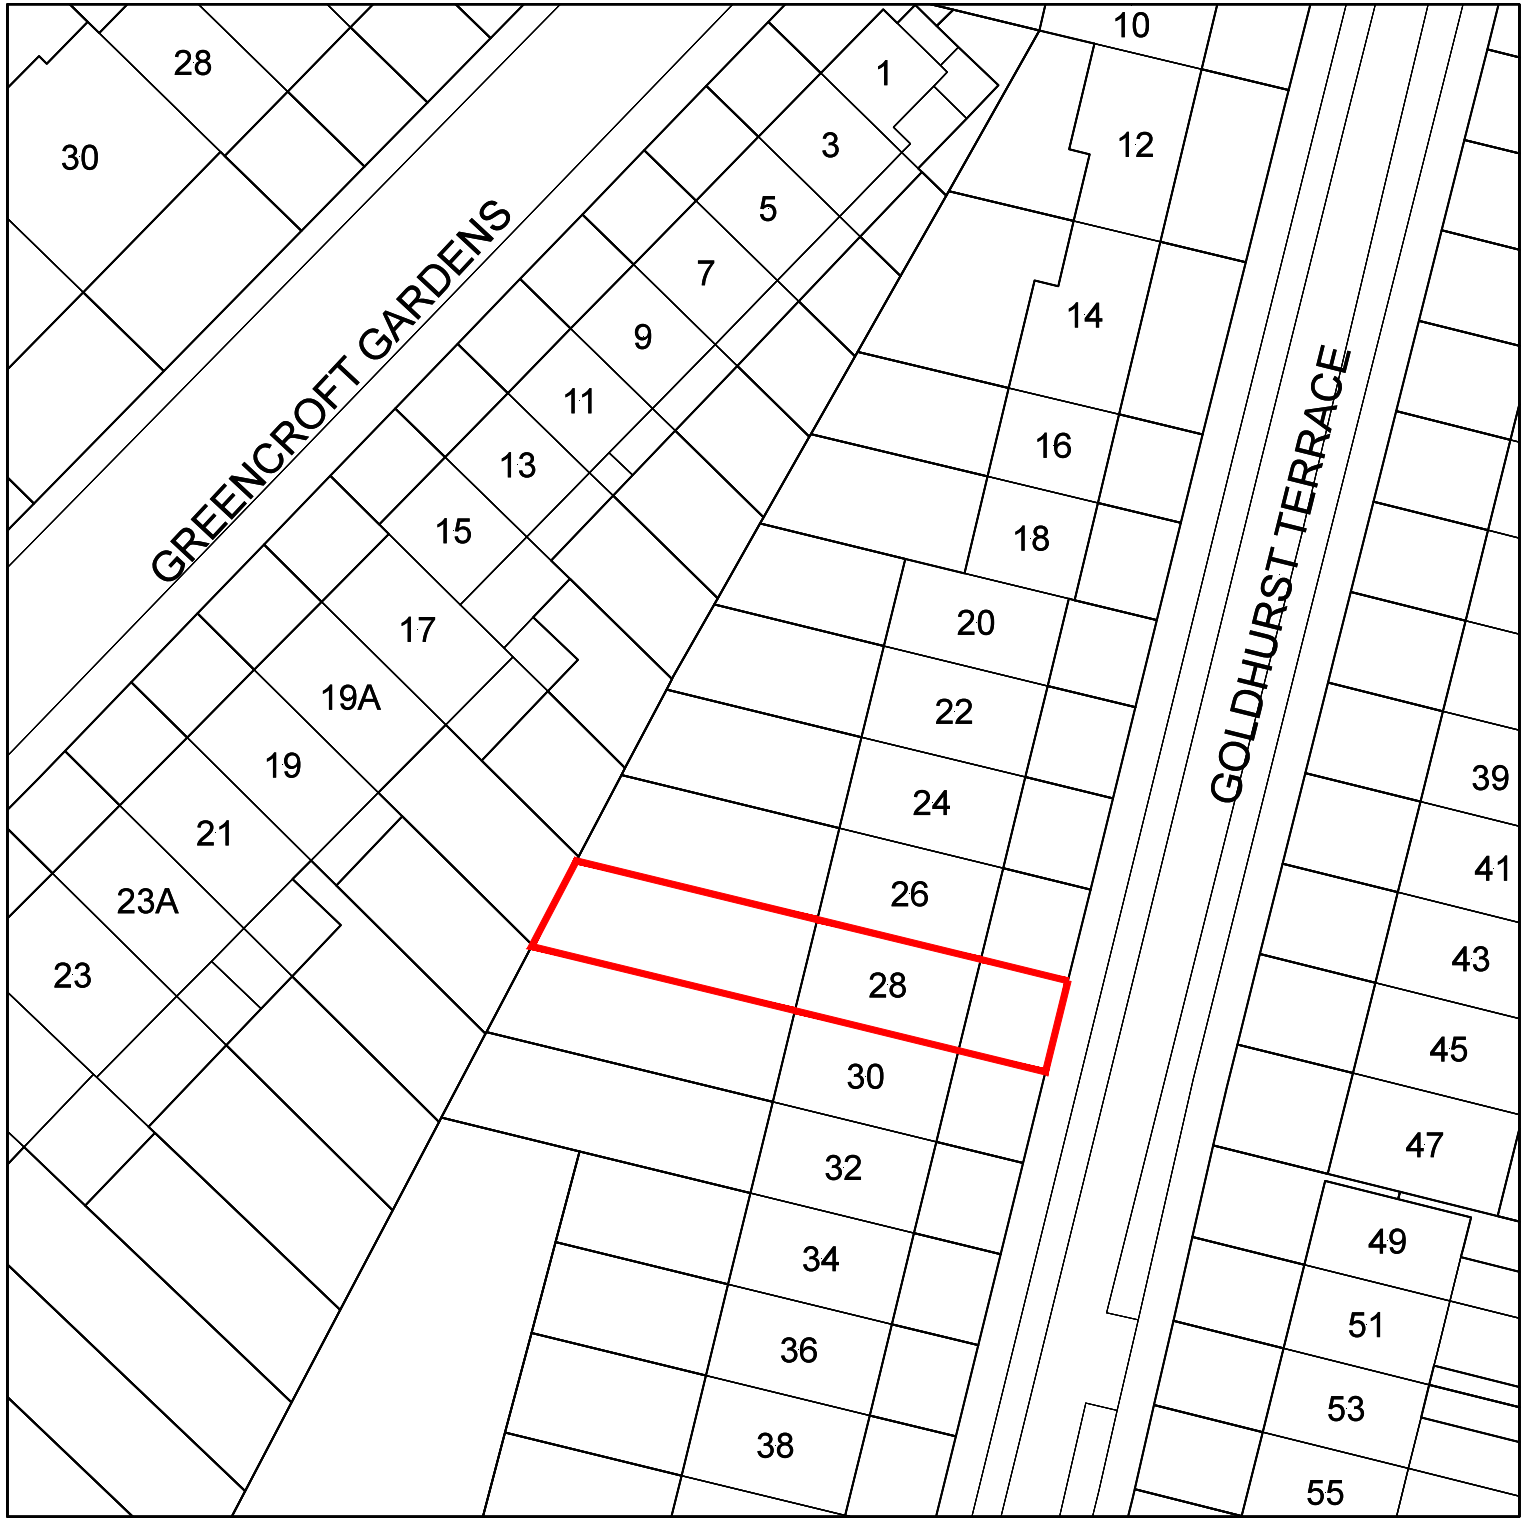


LOCATION PLAN

SCALE 1:500

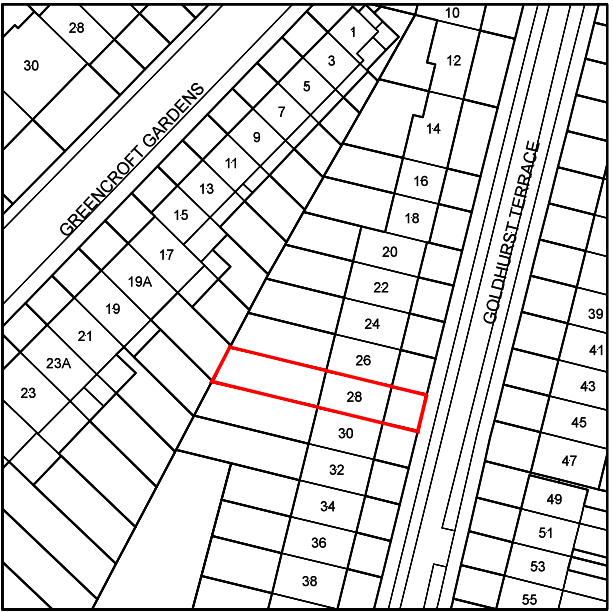

ORDNANCE SURVEY MAP

SCALE 1: 1250

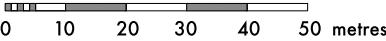

DO NOT SCALE THIS DRAWING WRITTEN DIMENSIONS ONLY TO BE USED ALL DIMENSIONS ARE IN MILLIMETRES ALL DIMENSIONS TO BE VERIFIED ON SITE ANY INCONSISTENCIES TO BE REPORTED TO THE ARCHITECT IMMEDIATELY COPYRIGHT © PAD CONSULTANCY LTD	PROJECT NO.	5351	PAD Consultancy Ltd 4 Abbot's Place London NW6 4NP		020 7624 2243 www.pad.eu.com	PAD
	FOR PLANNING PURPOSES ONLY					
	28 Goldhurst Terrace London NW6 3HU		TITLE LOCATION PLANS			
			SCALE 1:500, 1:1250 (A3)	DRAWING NO. LOC.00	REV -	