


01 Navigation Plan  
Scale: 1:500



02 Existing Section EE  
Scale: 1:100

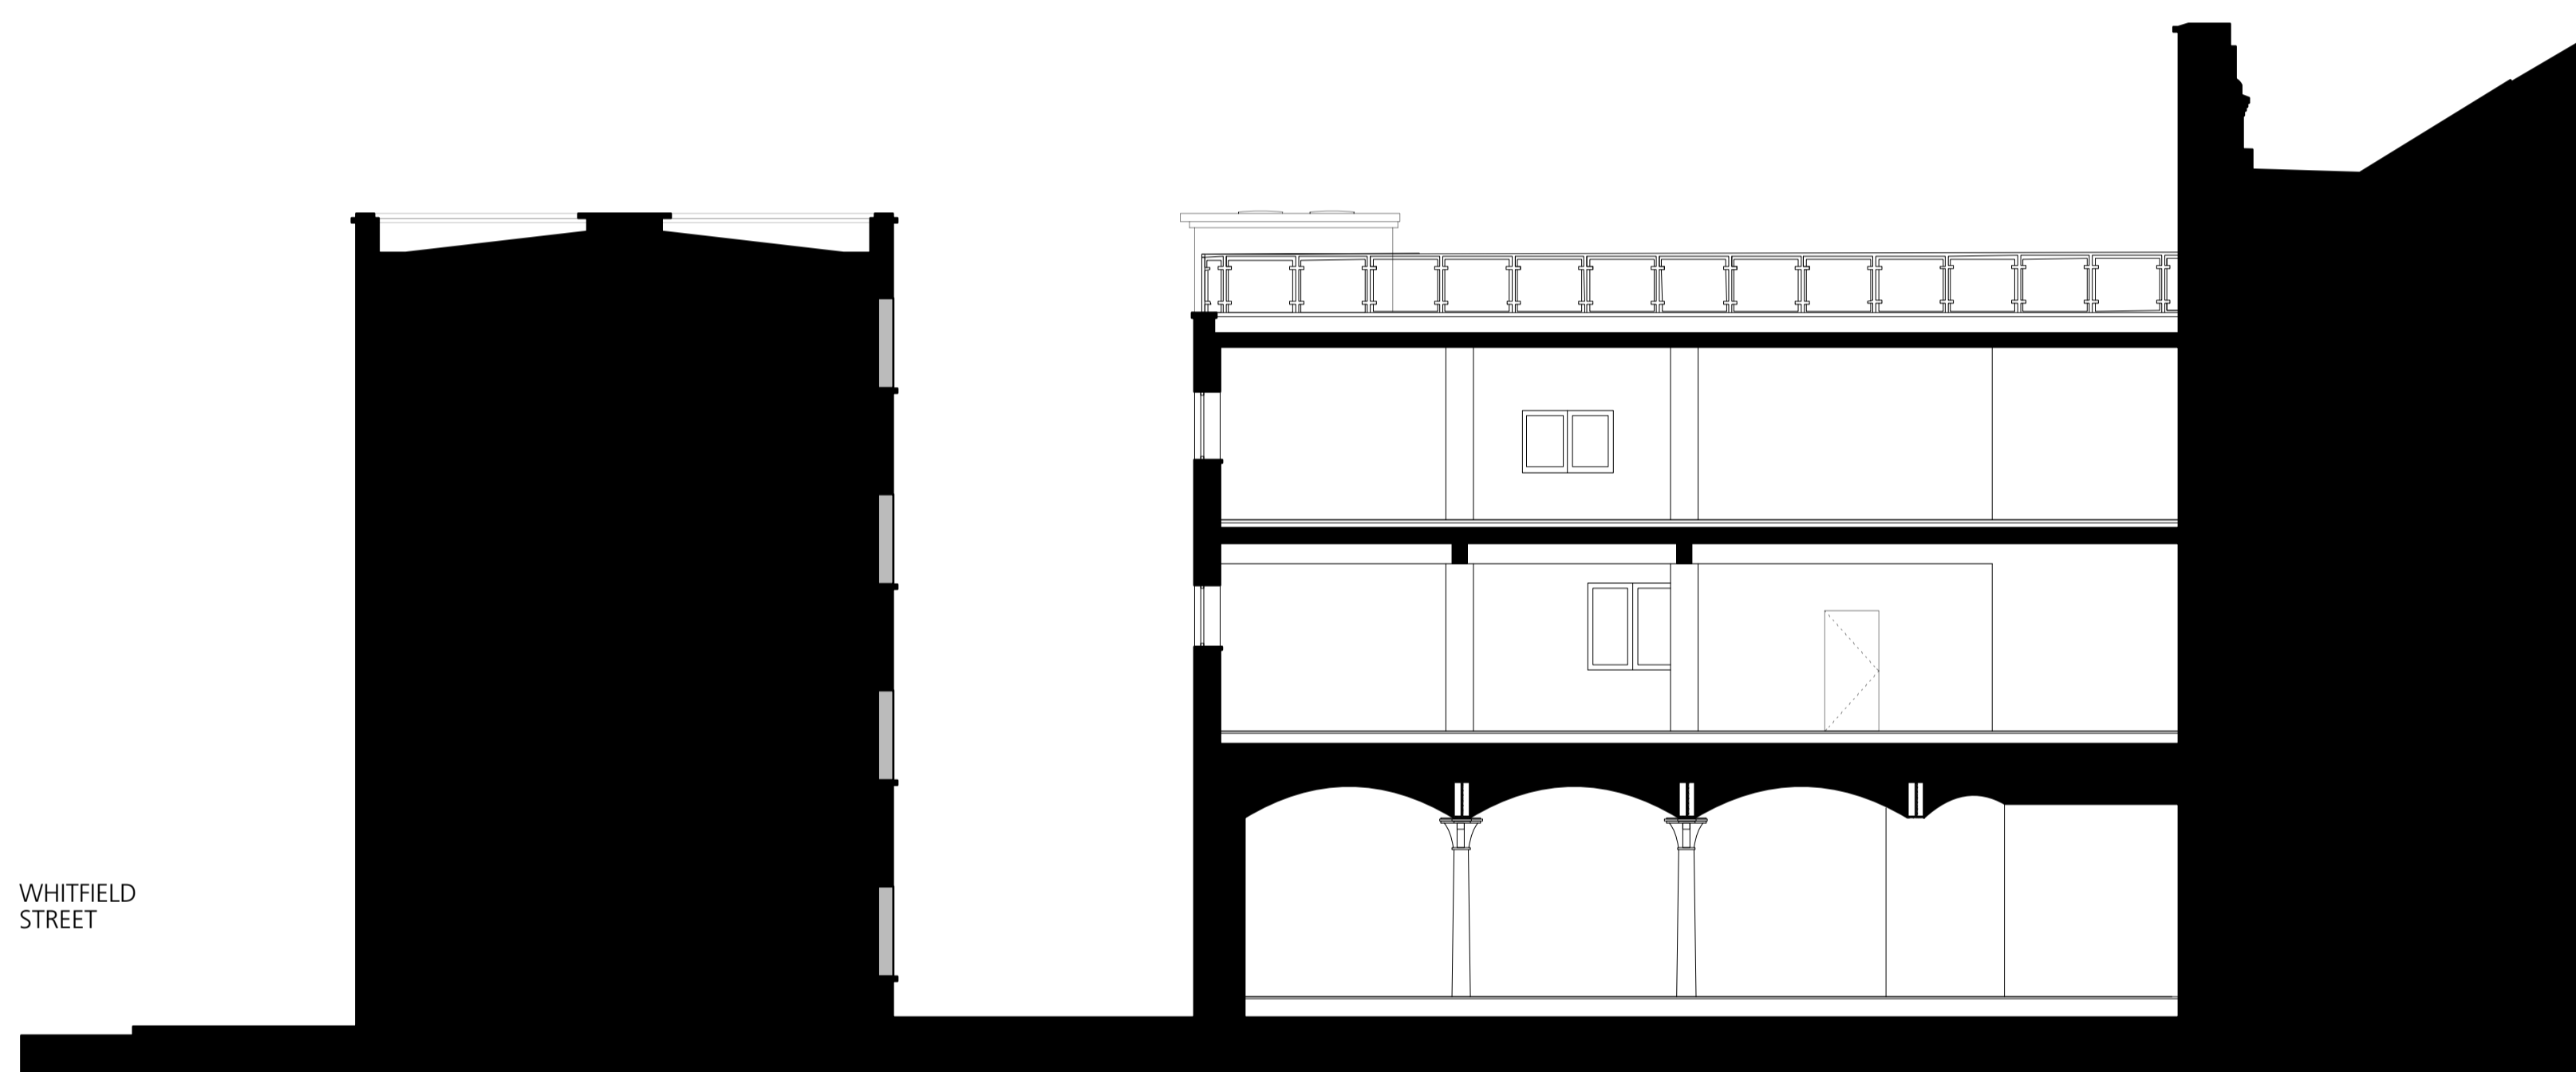

**DRAWING NOTES:**  
 All dimensions to be checked on site prior to commencement of any works, and/or preparation of any shop drawings.  
 Sizes of and dimensions to any structural elements are indicative only. See structural engineers drawings for actual sizes/dimensions.  
 Sizes of and dimensions to any service elements are indicative only. See service engineers drawings for actual sizes and dimensions.  
 This drawing to be read in conjunction with all other Architect's drawings, specifications and other Consultants' information.  
 All proprietary systems shown on this drawing are to be installed strictly in accordance with the Manufacturers/Suppliers recommended details.  
 Any discrepancies between information shown on this drawing and any other contract information or manufacturers/suppliers recommendations is to be brought to the attention of the Architect.  
 DO NOT SCALE FROM THIS DRAWING.

**DRAWING NOTES:**

STATUS	REVISION	DATE

DRAWING <b>Existing Section EE</b>	
SCALE 1:100 @ A1 (1:200 @ A3)	DRAWING FILE REF 881_A-S--Building
DATE Dec 2015	DRAWN BY JD
DWG No. 881 ES 05	REVISION -
DRAWING STATUS Planning	

<b>Buckley Gray Yeoman</b> Studio 4.04 The Tea Building 56 Shoreditch High Street London E1 6JJ T: 020 7033 9913 F: 020 7033 9914	
CLIENT NFU Mutual	PROJECT 4-8 Maple Street

Information contained on this drawing is the sole copyright of Buckley Gray Yeoman and is not to be reproduced without their permission.