



LOFT PLAN

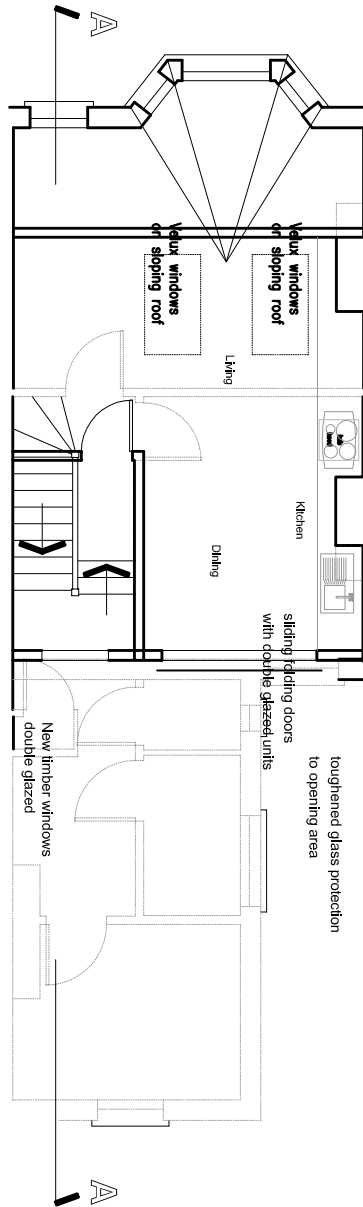

A4

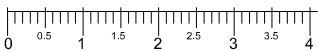

Yiannis Pareas Chartered Architects
82 Mill Lane
London NW6 1NL
Tel 020 7431 5022 fax 020 7435 6571

FLAT 2
71 B RAVESHAW STREET
LONDON NW6 1NP

SCALE 1:100

LOFT PLAN
AS PROPOSED

DRAWING NO 504/6