



S-POD SEDUM GREEN ROOF SYSTEM

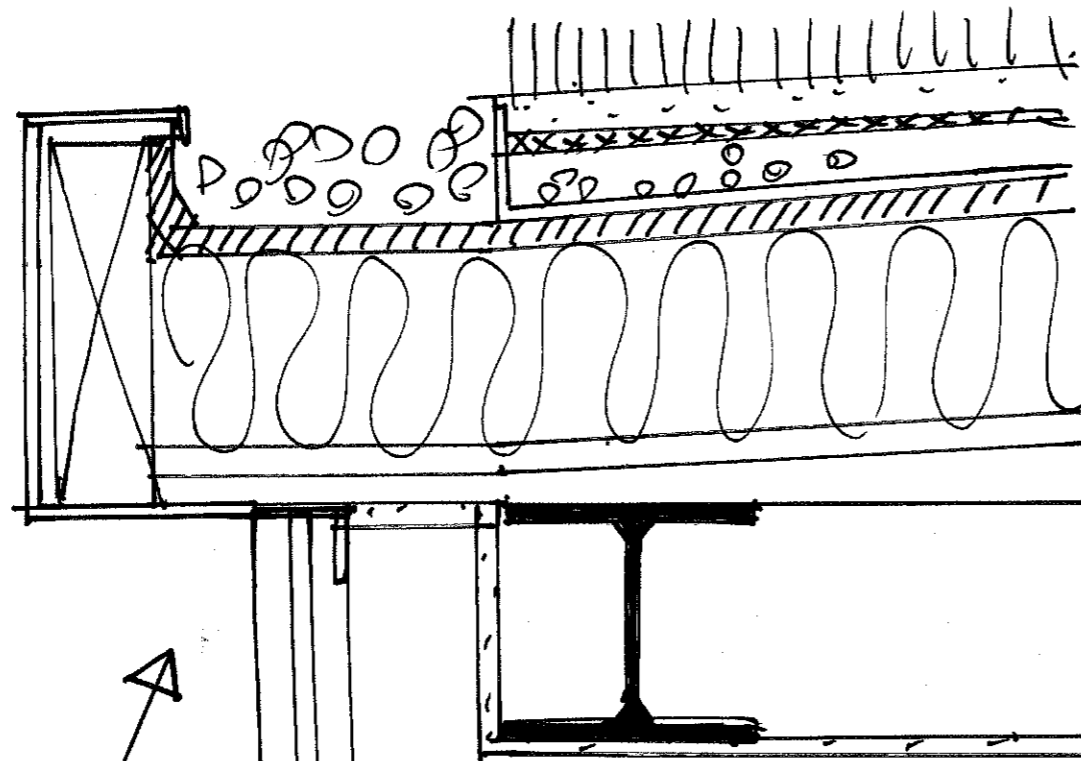

- SEDUM
- GROWING MEDIUM 40MM
- FILTER FLEECE
- DRAINAGE LAYER 40MM

DETAIL 1:5

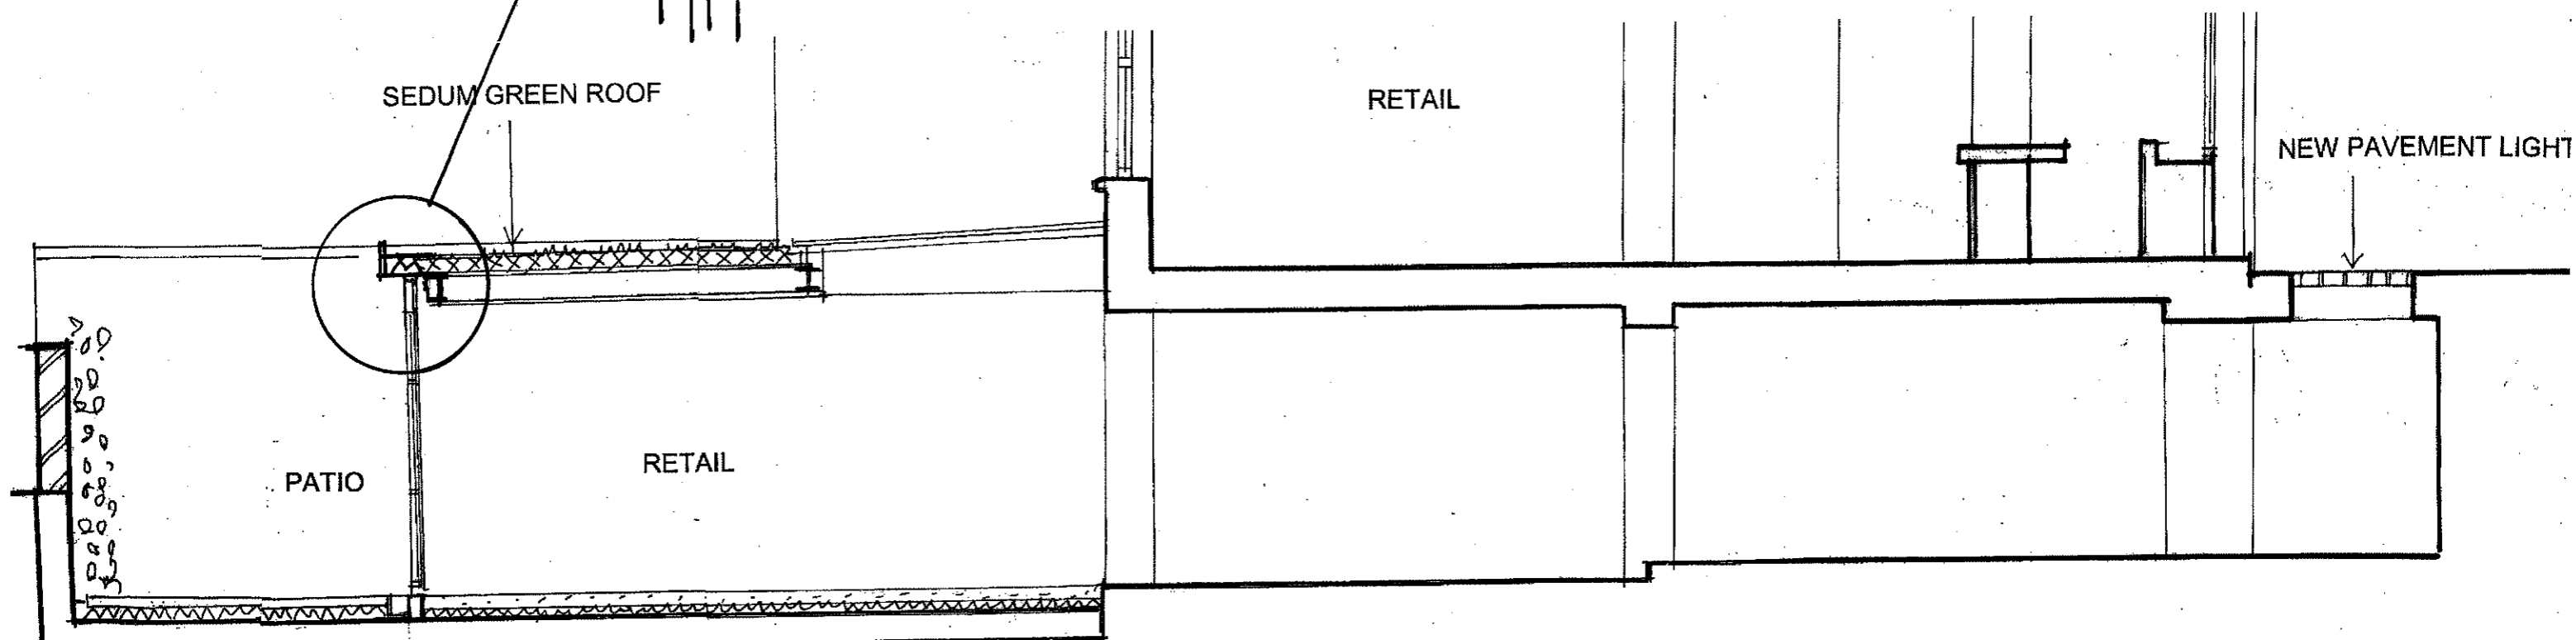

<p>archplan architects and property management 1 Millfield Place, Highgate, London N6 6JP Tel: 020 8341 5628 e-mail: archplan@hotmail.com</p>	Date	Scale	Project	Drawing no.
	OCT 2015	1:50 At A3	126 Regents Park Road LONDON NW1 8XL	RP/11
	Drawn by		Title	Copyright Archplan 2015
	Checked by		SEDUM GREEN ROOF DETAIL AS PROPOSED	