



1 SECTION AA
SCALE 1:50 @ A1 & 1:100 @ A3

- NEW ON AIR STYLE LIGHTBOX BY SIGNAGE CONTRACTOR
- EXTG. BLOCKWORK WALL TO REMAIN WHERE POSSIBLE
- NEW STUD WALL TO FORM DIS. WC. ALLOW FOR TILES TO HIGH DADO TO WALLS & NEW TILED FLOORING
- SOFA AND ARMCHAIR SEATS TO BE MANUFACTURED AND INSTALLED BY SPECIALIST FURNITURE CONTRACTOR
- MASS BARRIER CEILING TBC. ACOUSTIC CONSULTANT
- NEW FULL HEIGHT CURTAINS TO SIT IN FRONT OF EXTG. GLAZING. GLAZING TO BE BLACKED OUT W/ VINYL. DETAILS TBC. SIGNAGE CONTRACTOR
- STAGE BY MAIN CONTRACTOR. STAGE TO BE DOUBLE BOARDED, WELL BRACED, TIMBER CONSTRUCTION ON RESILIENT MOUNTS. FINISH TO FRONT FACE OF STAGE TO BE IN SAME CARPET FINISH AS FLOOR
- PAVEMENT LEVEL
- TIMBER CONSTRUCTION TIERED SEATING DOUBLE BOARDED & WELL BRACED


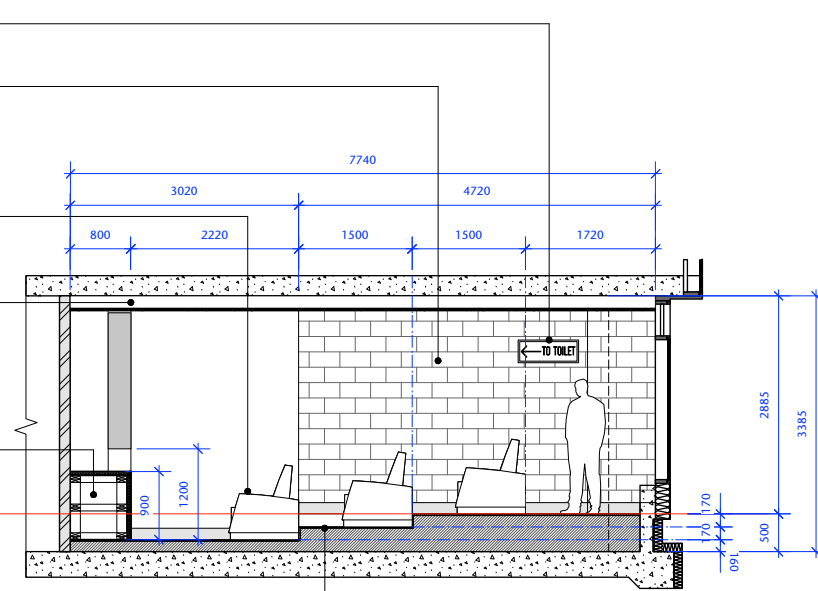


2 SECTION BB
SCALE 1:50 @ A1 & 1:100 @ A3

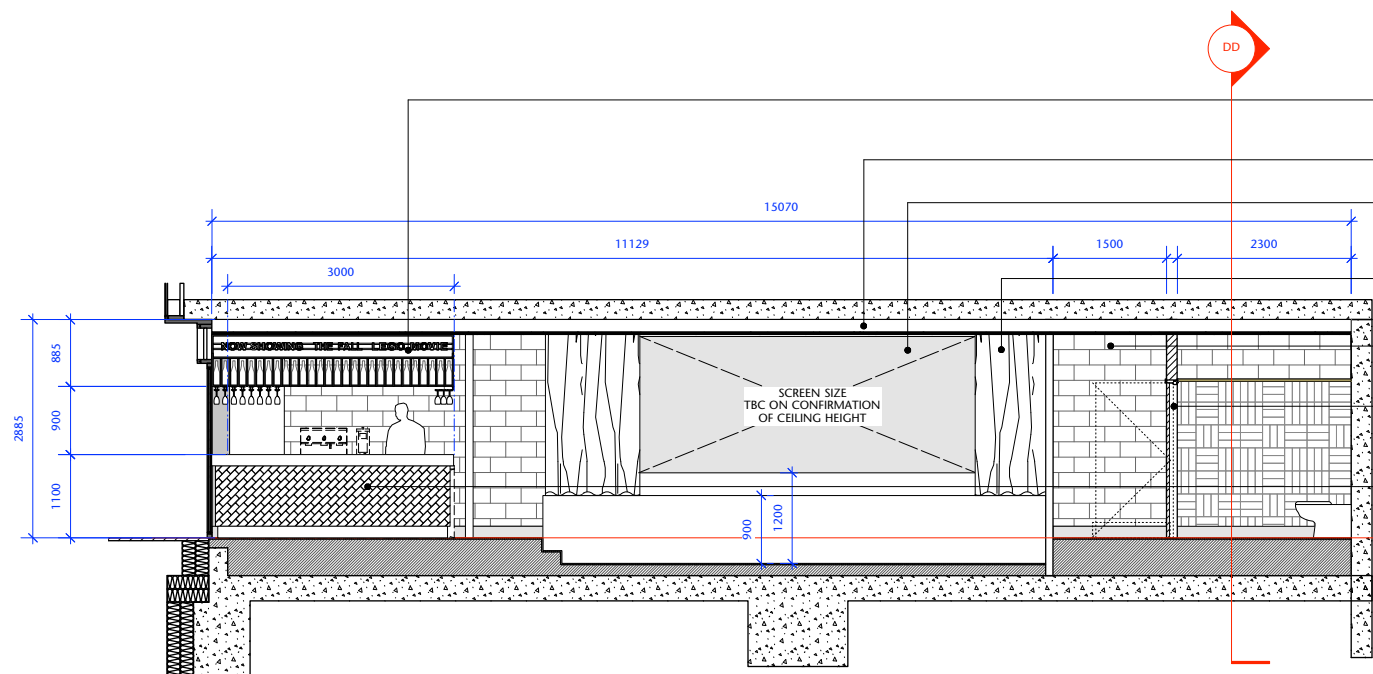

3 SECTION CC
SCALE 1:50 @ A1 & 1:100 @ A3


- BLACKENED M/S SHS OVER BAR GANTRY BY M.C. ENSURE TO LIAISE WITH SIGNAGE CONTRACTOR FOR INTEGRATED ILLUMINATED SIGN
- MASS BARRIER CEILING TBC. ACOUSTIC CONSULTANT
- FRAMEWORK AND SCREEN BY SPECIALIST CONTRACTOR.
- CURTAINS BY MAIN CONTRACTOR
- EXTG. BLOCKWORK WALL TO REMAIN WHERE POSSIBLE
- NEW BLOCKWORK WALL TO FORM DIS. WC. ALLOW FOR TILES TO HIGH DADO TO WALLS & NEW TILED FLOORING
- NEW BAR BY M.C. REFER TO FINISHES SCHEDULE FOR DETAILS. REFER TO CATERING CONTRACTORS DWGS FOR DETAILS OF ALL CATERING EQUIPMENT
- PAVEMENT LEVEL

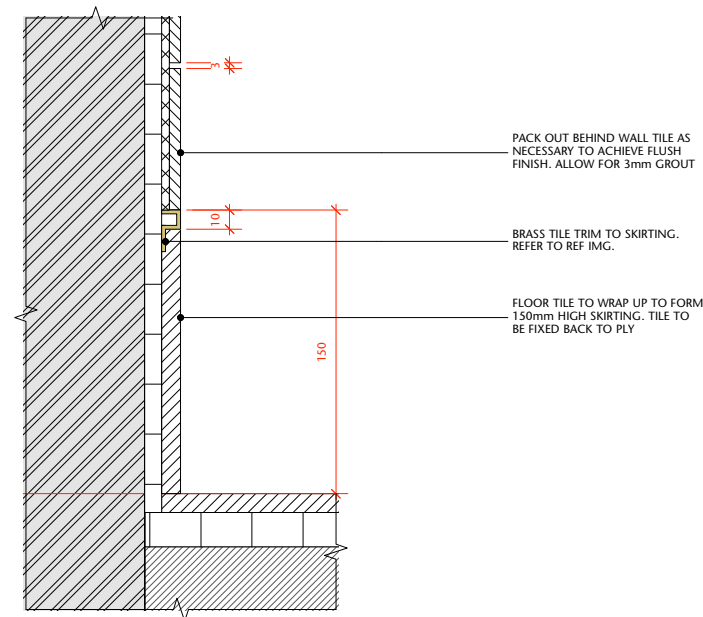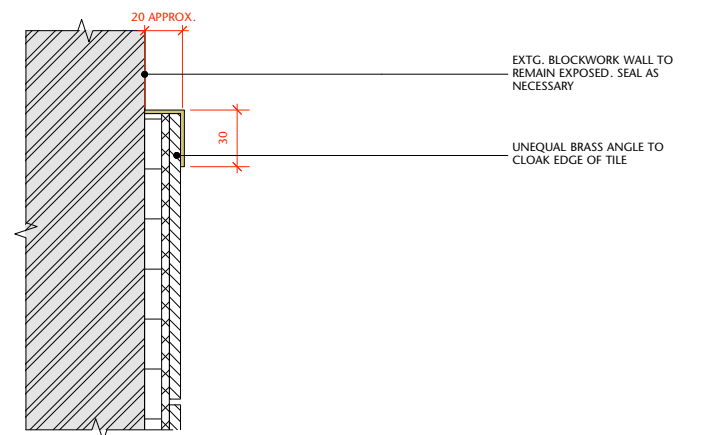

4 SECTION DD
SCALE 1:2 @ A1 & 1:4 @ A3

Notes
This drawing should not be scaled. The contractor is to verify all dimensions and conditions on site. This drawing is the property of Fusion and they reserve the copyright. It is issued on the understanding that it will not be copied, reproduced or disclosed in whole or in part to any unauthorised party without written permission from Fusion.

WALL LEGEND	
	EXISTING WALLS
	PROPOSED NEW STUD WALL BY MAIN CONTRACTOR

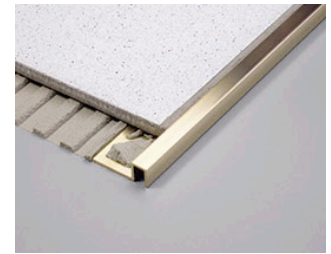

TILE TRIM REF IMAGE

A	18/12/15	DRAWING UPDATED
B	12/01/16	DETAIL ADDED & ISSUED FOR TENDER

FUSION
design and architecture

4 Ribborough Street London SE1 0HE
Tel: 020 7928 9982 Fax: 020 7928 9994
email: mail@fusiondna.co.uk

Job Name:	EVERYMAN CINEMA SCREEN ON THE CORNER
Site Address:	
Dwg Name:	PROPOSED INTERNAL SECTIONS
Status:	FOR TENDER

Drawn by:	CM	Checked by:	SD
Scale:	1:50 @ A1 / 1:100 @ A3	Date:	FEB 2016

Job/Dwg No: **106.28/401B**