

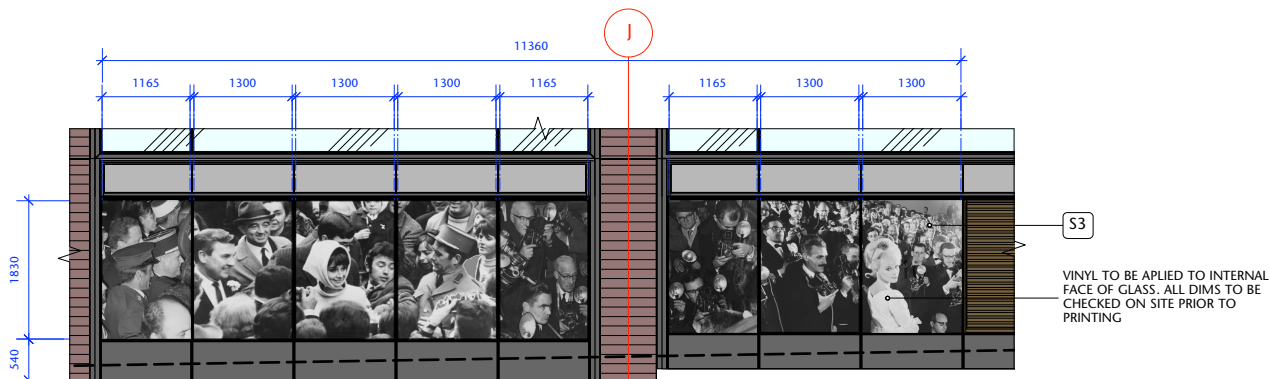




S1/S4 ENTRANCE DOOR SIGNAGE
SCALE 1:20 @ A1/1:40 @ A3

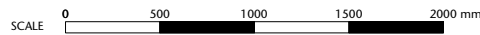



S3 GRAPHIC WINDOW SIGNAGE
SCALE 1:50 @ A1/1:100 @ A3

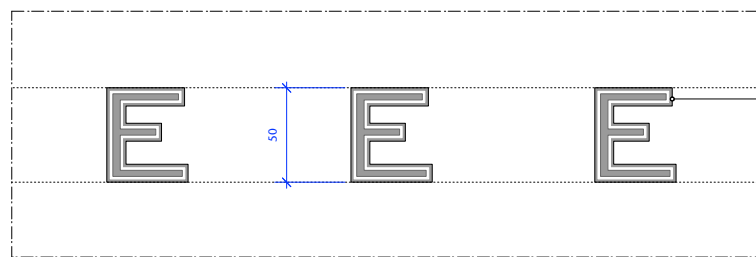

S4 GRAPHIC WINDOW SIGNAGE
SCALE 1:2 @ A1/1:4 @ A3

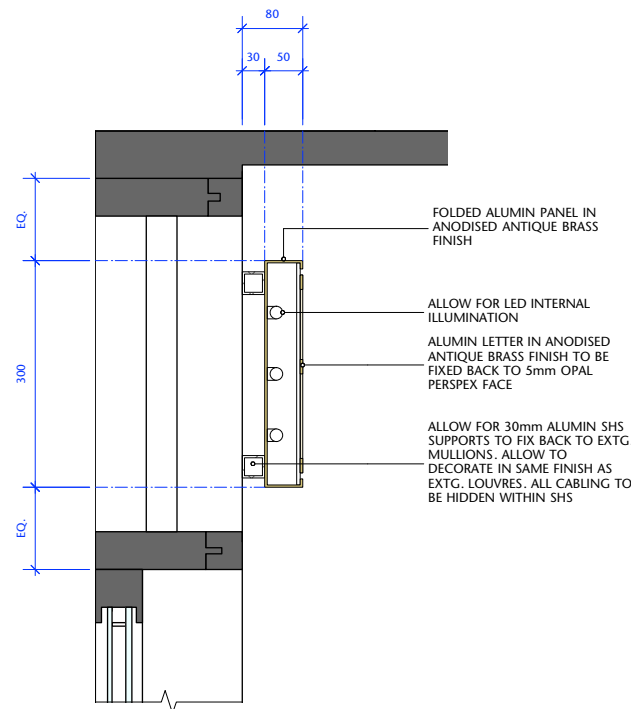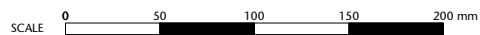

S1 ENTRANCE DOOR SIGNAGE
SCALE 1:5 @ A1/1:10 @ A3

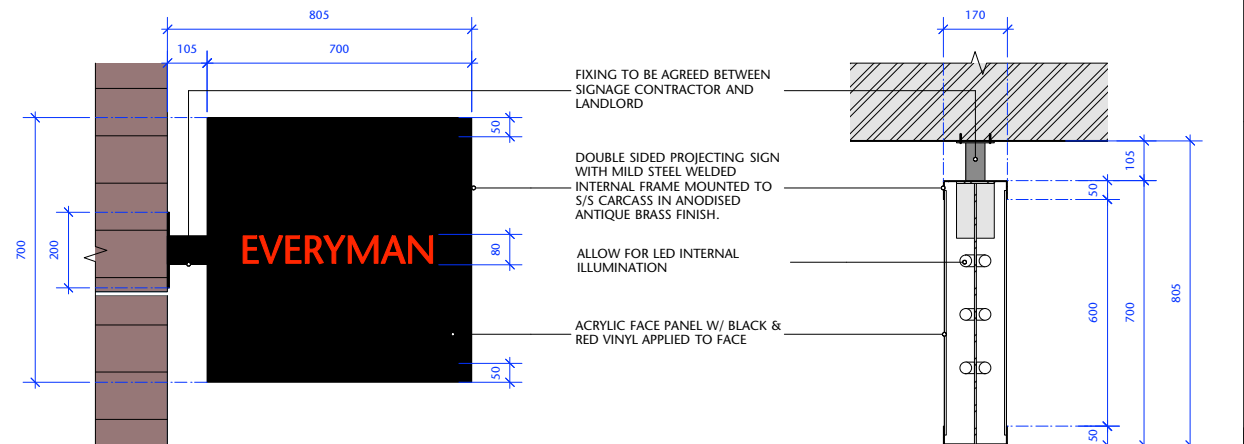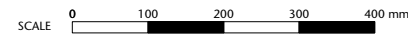


S2 PROJECTING SIGN
SCALE 1:10 @ A1/1:20 @ A3



EXTERNAL SIGNAGE SCHEDULE

- | | |
|----|---|
| S1 | TYPE: ENTRANCE FASCIA SIGN 'EVERYMAN'
SIZE: 2560W X 300H X 50D
HT A.F.F.L.: 2520 ABOVE FLOOR
FINISH: INDIVIDUAL ILLUMINATED LETTERS WITH ANODISED ALUMIN FACE IN ANTIQUE BRASS FINISH
ILLUM: INTERNAL LED ILLUMINATION
PROJ OFF FASCIA: 80mm |
| S2 | TYPE: PROJECTING SIGN
SIZE: 805W X 700H X 170D
HT A.F.F.L.: 2500 ABOVE FLOOR
FINISH: ANODISED ALUMIN CARCASS IN ANTIQUE BRASS FINISH. ACRYLIC FACE PANEL W/ BLACK & RED VINYL APPLIED TO FACE
ILLUM: INTERNAL LED ILLUMINATION
PROJ OFF FASCIA: 80mm |
| S3 | TYPE: GRAPHIC WINDOW VINYL
SIZE: 11360W X 1830H
HT A.F.F.L.: 540 ABOVE FLOOR
FINISH: SATIN FINISH PRINT ON TO CLEAR VINYL WITH SOLID VINYL BACKING TO BLOCK OUT ALL LIGHT
ILLUM: N/A
PROJ OFF FASCIA: N/A |
| S4 | TYPE: MANIFESTATION WINDOW VINYL
SIZE: 6425W X 50H
HT A.F.F.L.: 850min ABOVE FLOOR
FINISH: FROSTED VINYL PRINT ON TO CLEAR VINYL
ILLUM: N/A
PROJ OFF FASCIA: N/A |

Notes
This drawing should not be scaled. The contractor is to verify all dimensions and conditions on site. This drawing is the property of Fusion and they reserve the copyright. It is issued on the understanding that it will not be copied, reproduced or disclosed in whole or in part to any unauthorised party without written permission from Fusion

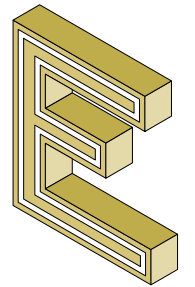

REF IMG - S1



REF IMG - S2

A 12.02.2016 ISSUED FOR TENDER

FUSION
design and architecture

4 Ribborough Street London, SE1 0HE
Tel: 020 7928 9982 Fax: 020 7928 9994
email : mail@fusiondna.co.uk

Job Name: EVERYMAN CINEMA
SCREEN ON THE CORNER

Site Address:

Drg Name: PROPOSED SHOPFRONT
SIGNAGE DETAILS

Status: FOR TENDER

Drawn by: CM Checked by: SD

Scale: 1:50 @ A1 / 1:100 @ A3 Date: FEB 2016

Job/Drg N°:

106.28/432A