


1 EXISTING GA PLAN
SCALE 1:50 @ A1 & 1:100 @ A3

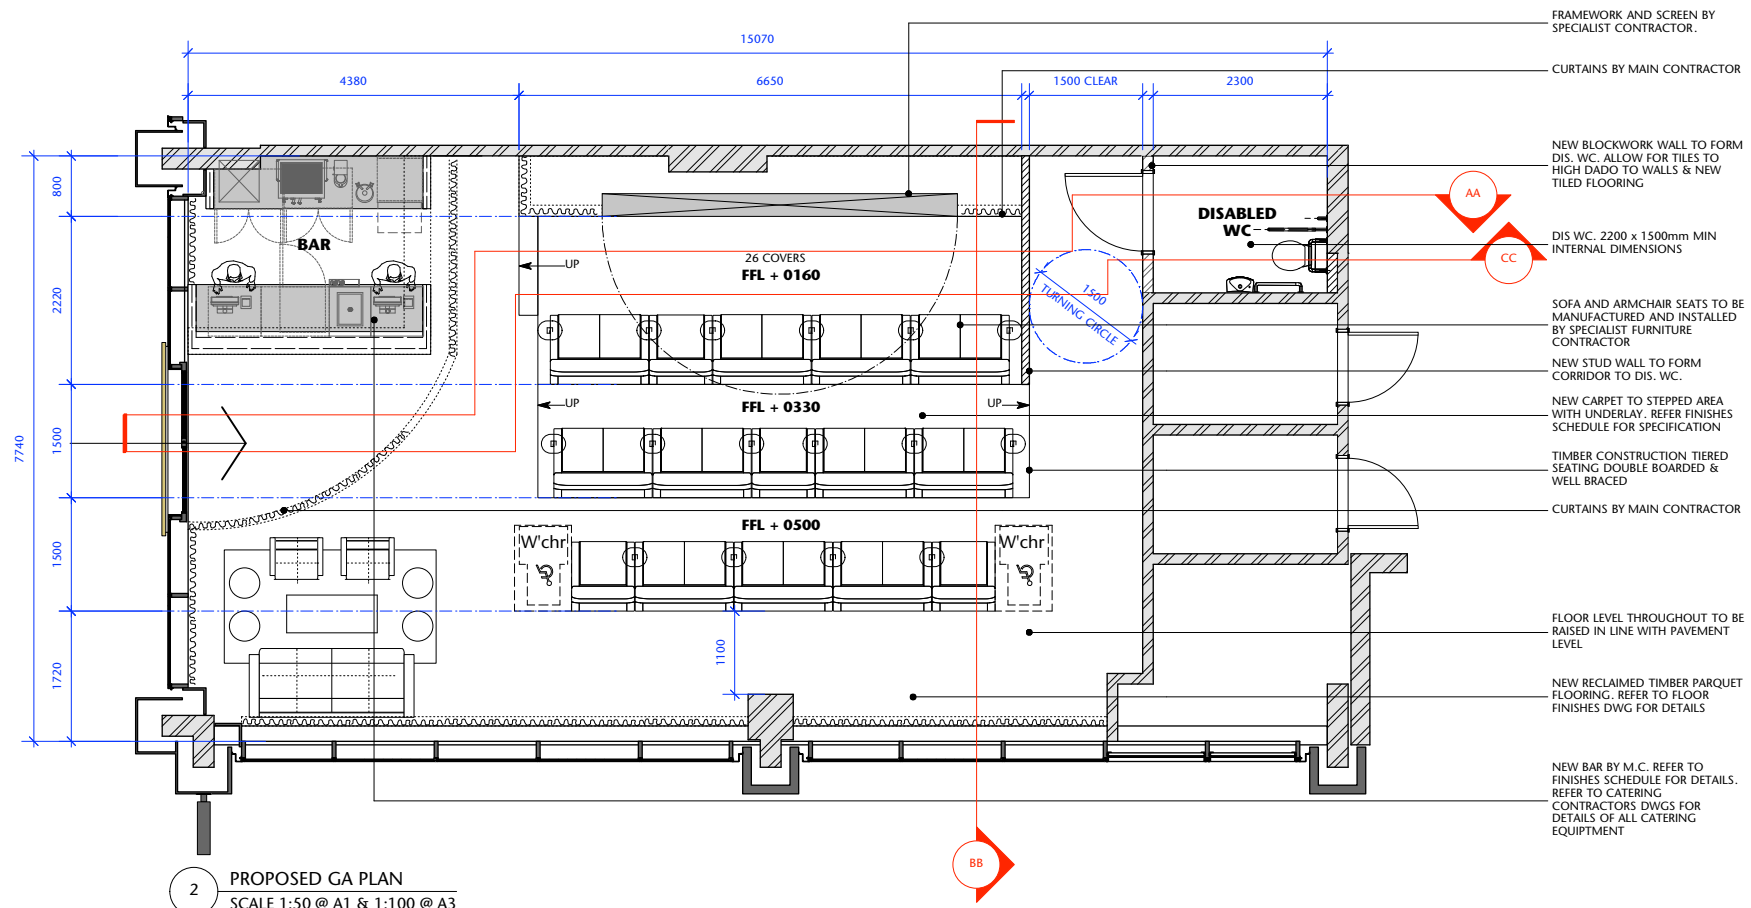

2 PROPOSED GA PLAN
SCALE 1:50 @ A1 & 1:100 @ A3

Notes
This drawing should not be scaled. The contractor is to verify all dimensions and conditions on site. This drawing is the property of Fusion and they reserve the copyright. It is issued on the understanding that it will not be copied, reproduced or disclosed in whole or in part to any unauthorised party without written permission from Fusion.

WALL LEGEND	
	EXISTING WALLS
	PROPOSED NEW STUD WALL BY MAIN CONTRACTOR
	PROPOSED NEW BLOCKWORK WALL TO MATCH EXTG. BY MAIN CONTRACTOR

A	18/12/15	CATERING EQUIPMENT ADDED
B	12/01/16	WALL TO WC AMENDED TO BE BLOCKWORK ISSUED FOR TENDER

FUSION
design and architecture

4 Riborough Street London, SE1 0HE
Tel: 020 7928 9982 Fax: 020 7928 9994
email: mail@fusiondna.co.uk

Job Name:	EVERYMAN CINEMA SCREEN ON THE CORNER		
Site Address:			
Dwg Name:	EXISTING & PROPOSED GA PLAN		
Status:	FOR TENDER		
Drawn by:	CM	Checked by:	LE
Scale:	1:50 @ A1 / 1:100 @ A3	Date:	FEB 2016
Job/Dwg No:	106.28/400B		