
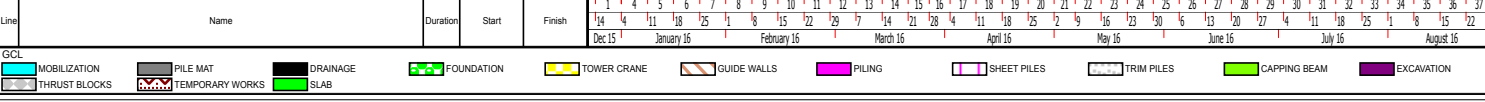


102 CAMLEY STREET KINGS CROSS

M. Greene

14/12/2015

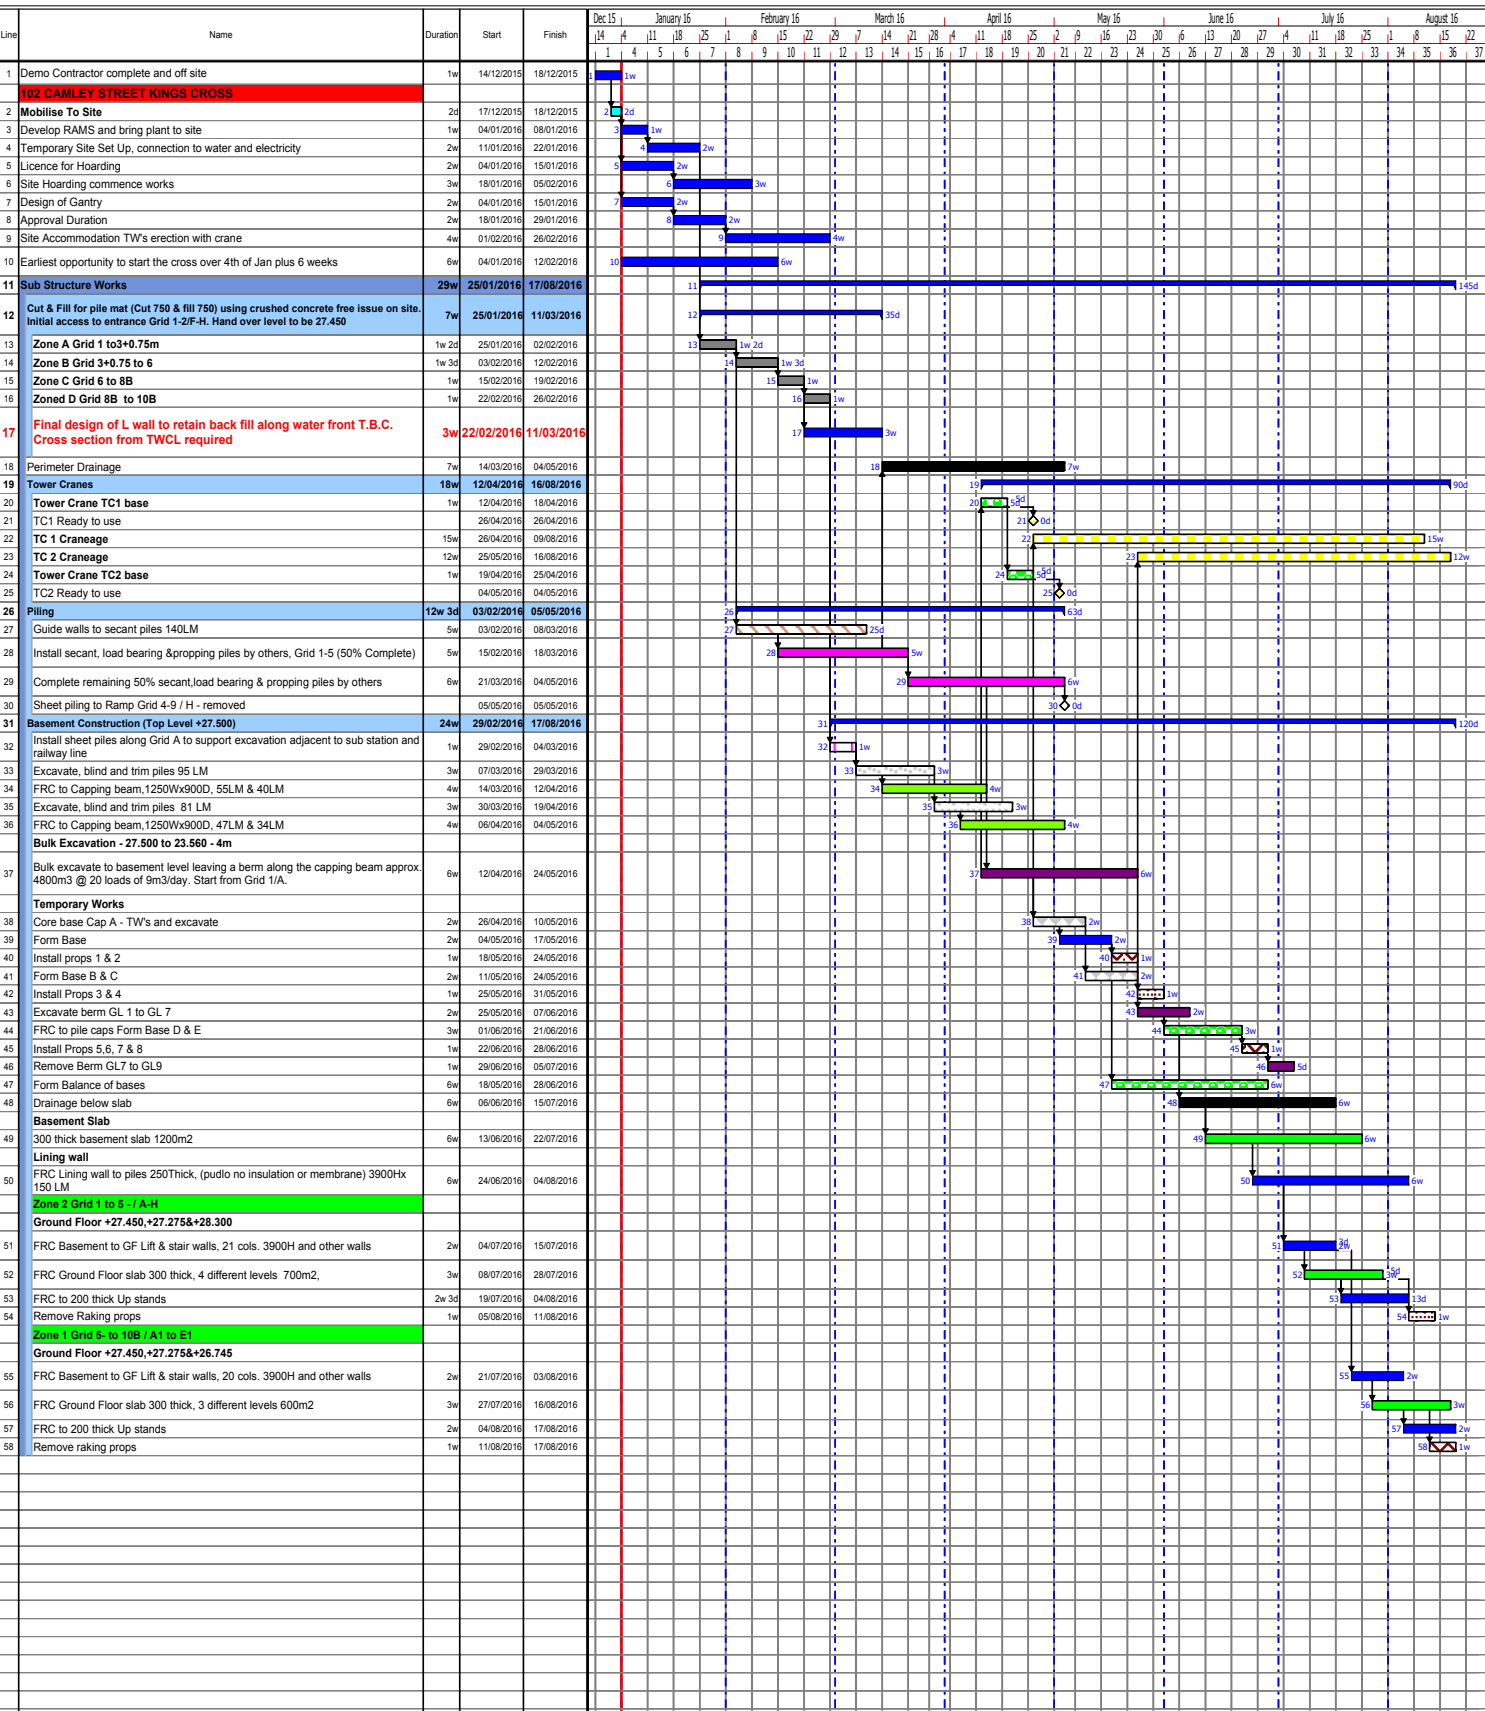

Dwg No. 0001

Revision No. A

Notes: Comment - Chart Properties