



Rev	Amendment	Date
-----	-----------	------

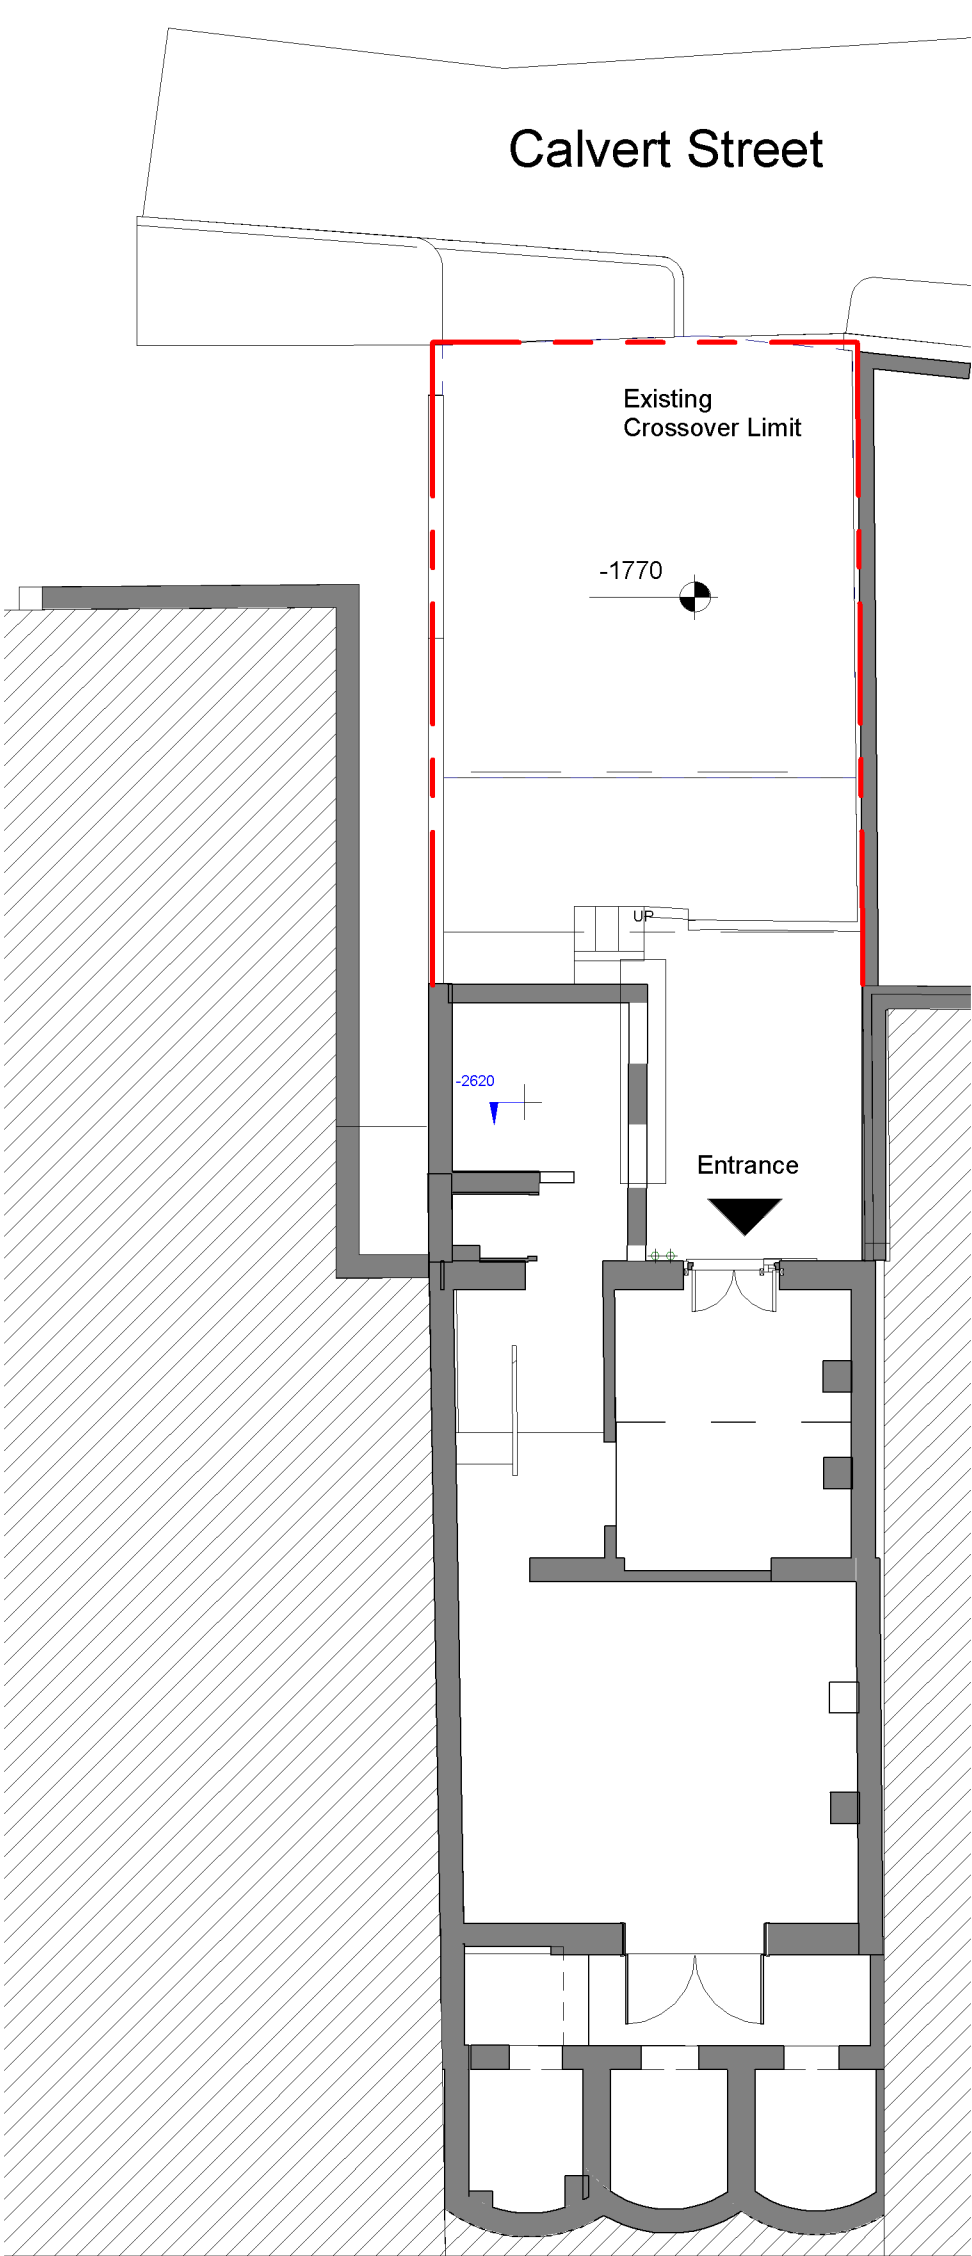


Existing Lower Ground Floor Level

1 : 100

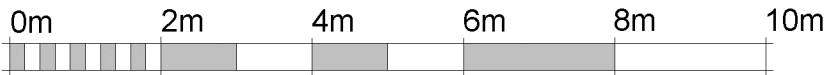

VISUAL SCALE 1:100 @ A3

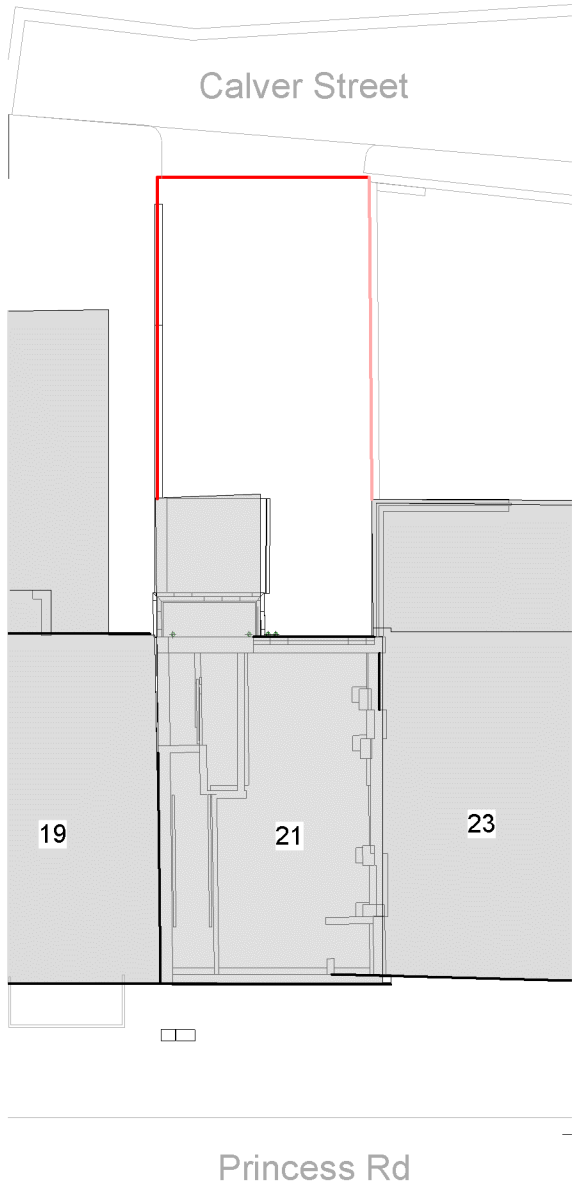

Block Plan

1 : 200

**STEPHEN WAX**  
ARCHITECTURE, PLANNING, PROJECT MANAGEMENT, DEVELOPMENT  
2ND FLOOR, COMPASS HOUSE  
PYNNALES CLOSE,  
STANMORE, MIDDLESEX. HA7 4AF  
TEL: 020 8954 6000

Client Mr. P. Fraser	Site Address 21 Princess Road, London NW1 8JR	Date 05/2015	Scale As indicated
Title Existing Plans For Class O application			Sheet size A3
This drawing remains the property of Stephen Wax Architecture and cannot be copied or reproduced without prior written consent. Unless otherwise stated dimensions shown are in mm. All plans drawn at 900mm above finish floor level		Drawing SW276 10	Revision Sheet 1/1